




VIEW FROM NORTHWEST

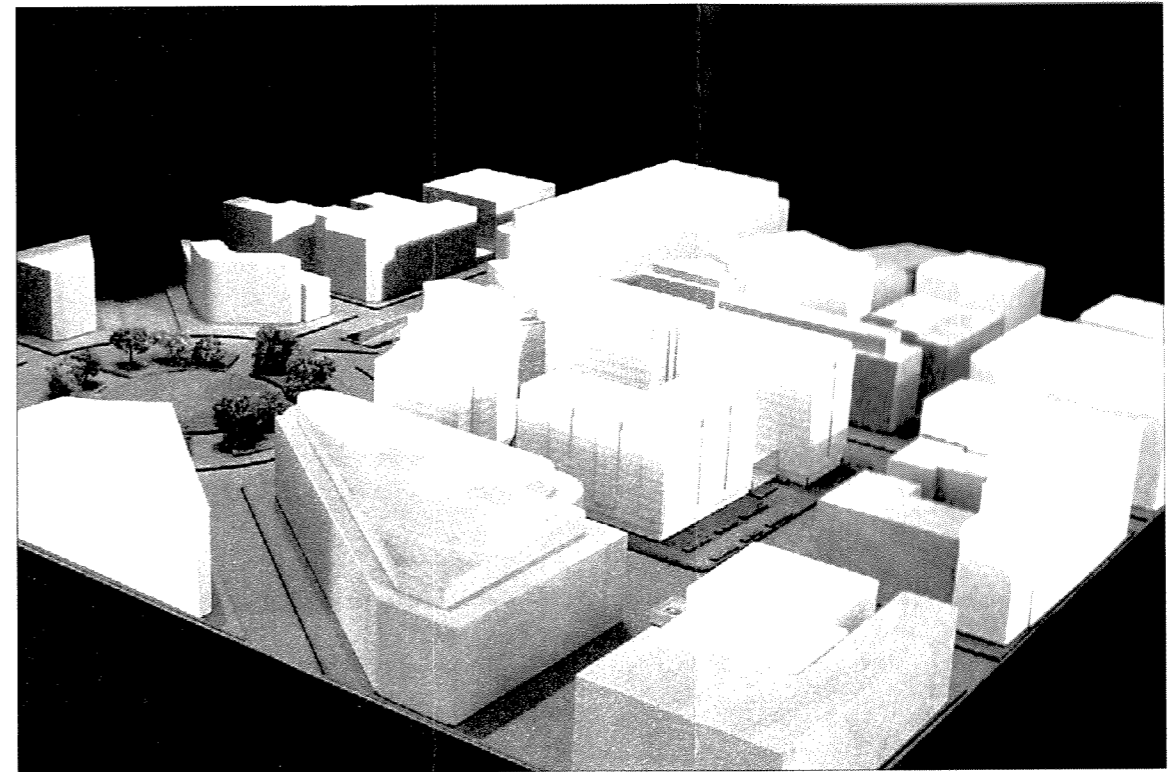


VIEW FROM SOUTHWEST

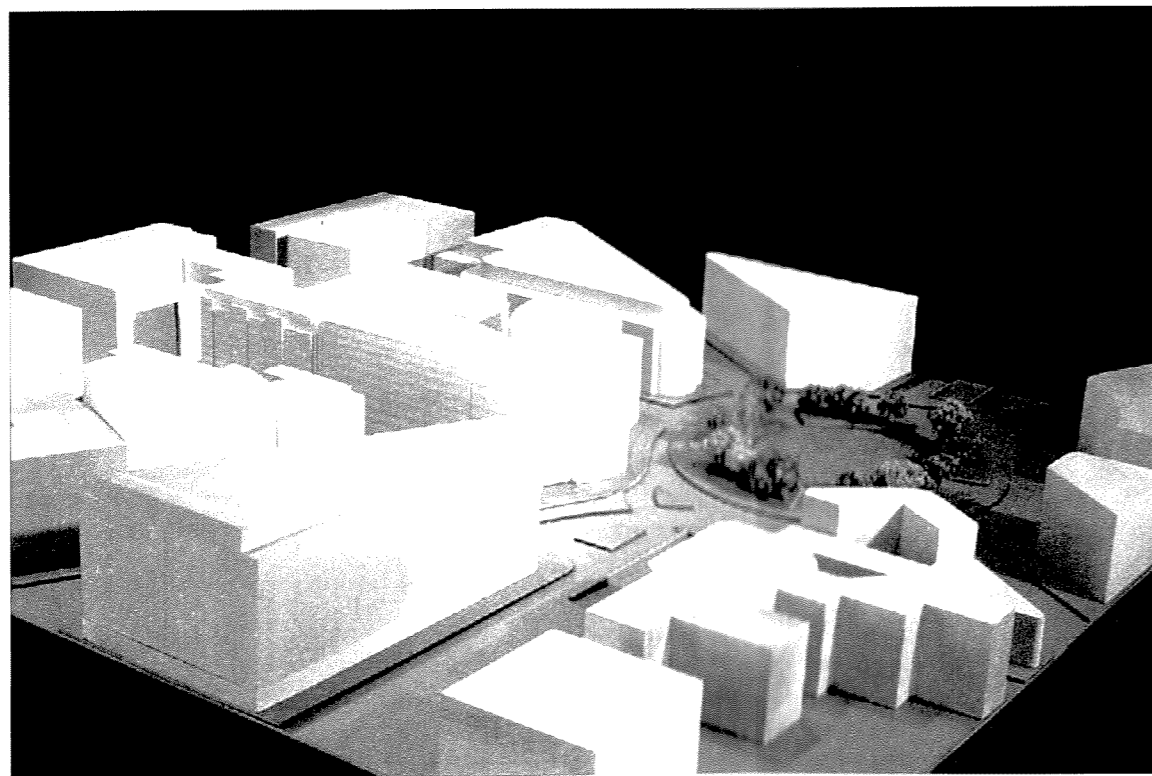

VIEW FROM NORTHEAST

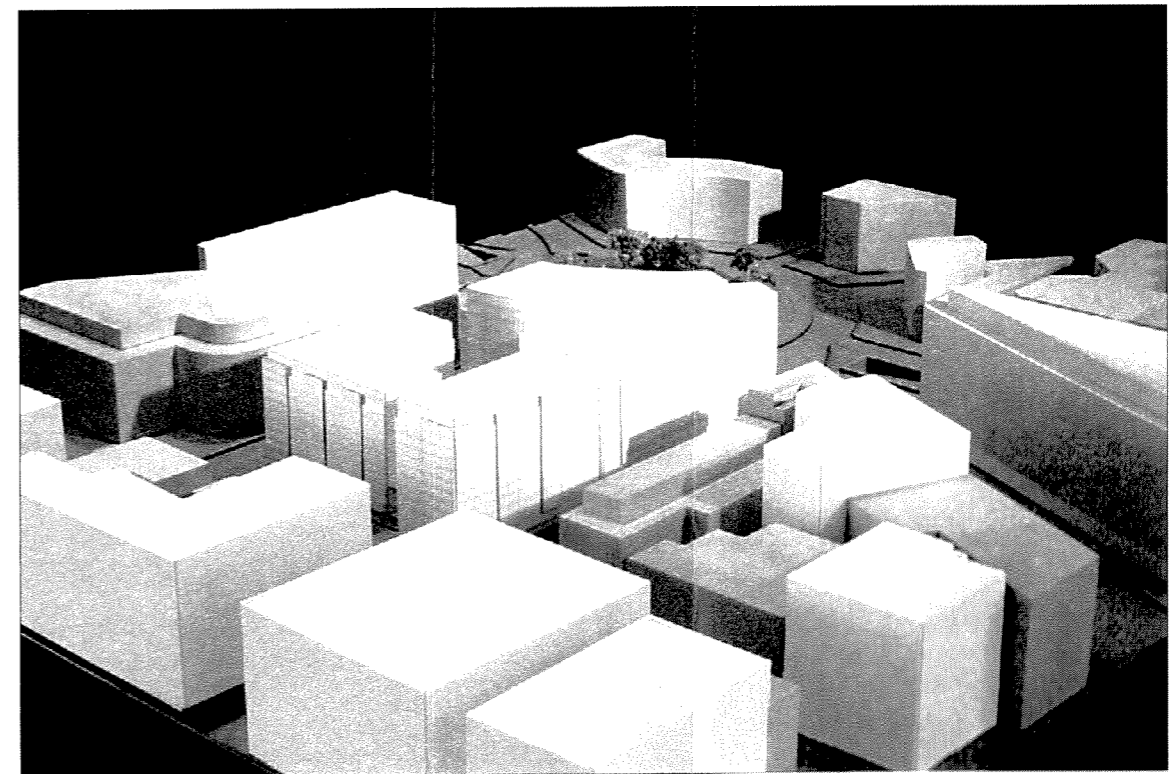


VIEW FROM SOUTHEAST

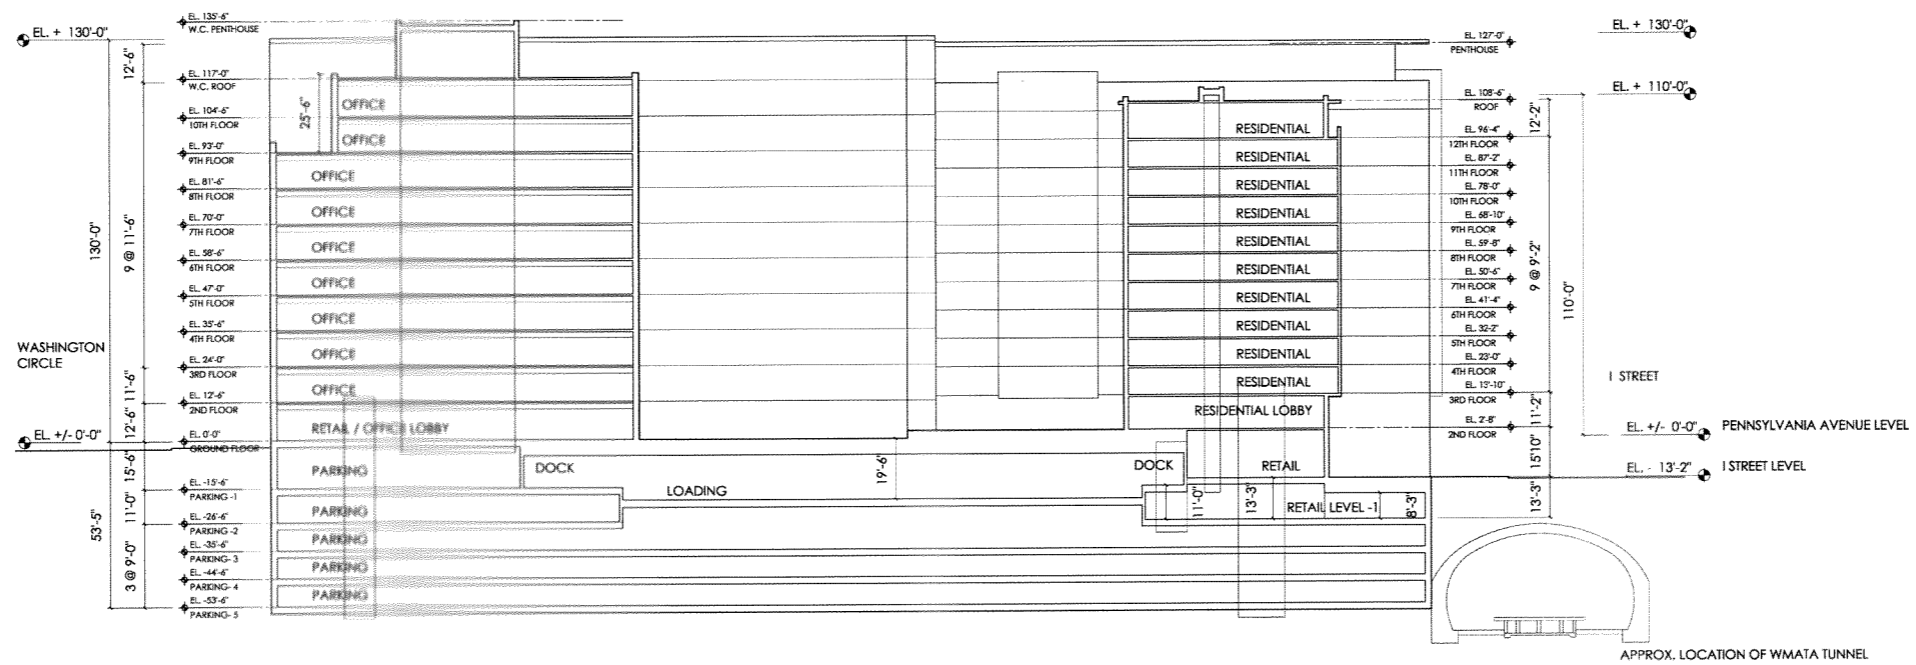

A4.02 LONGITUDINAL SECTION THROUGH SITE



30 MAY 2006
SCALE: 1" = 40'-0"

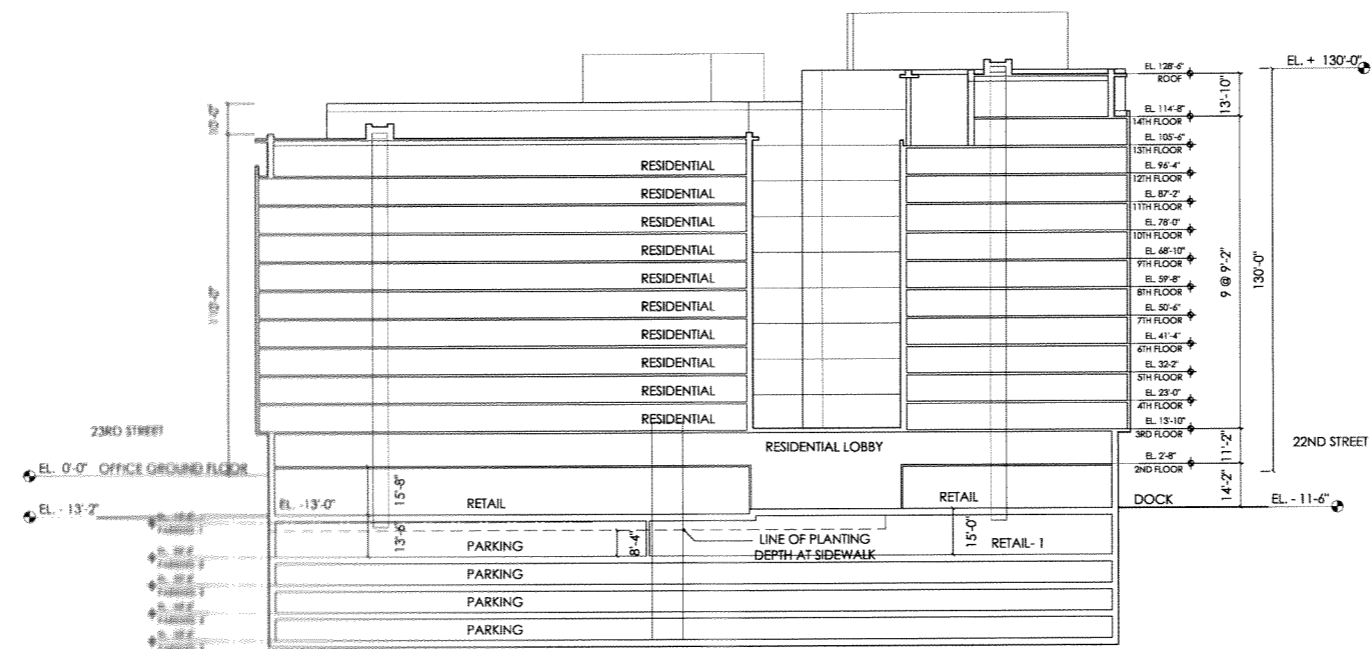


A4.01 TRANSVERSE SECTION THROUGH SITE

COPYRIGHT © 2006 - PELLI CLARKE PELLI ARCHITECTS



30 MAY 2004
SCALE: 1"=40'-0"


SQUARE 54

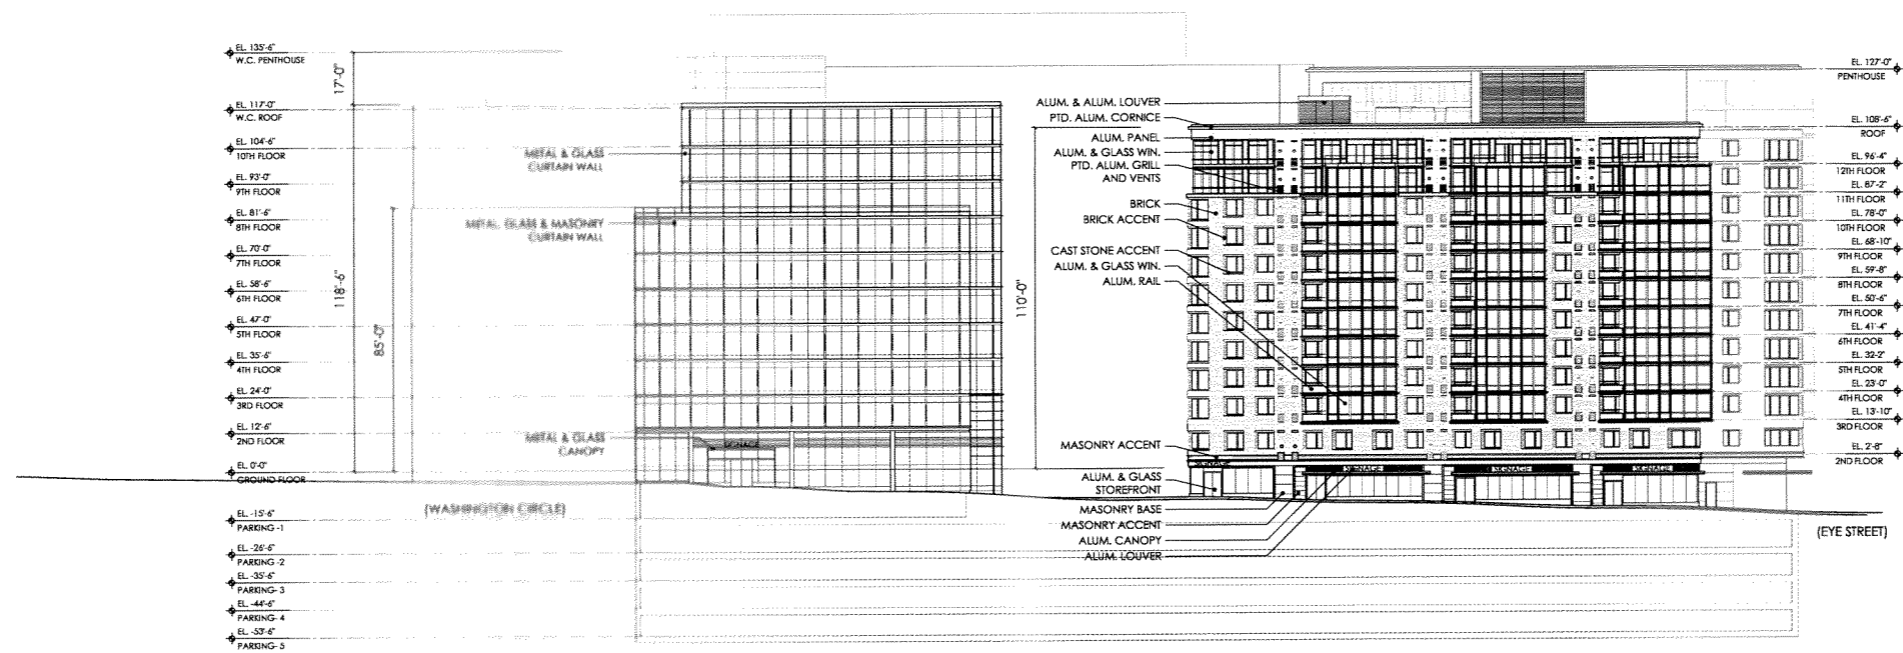

A3.04 WEST ELEVATION (23RD STREET)




30 MAY 2006
SCALE: 1" = 40'-0"

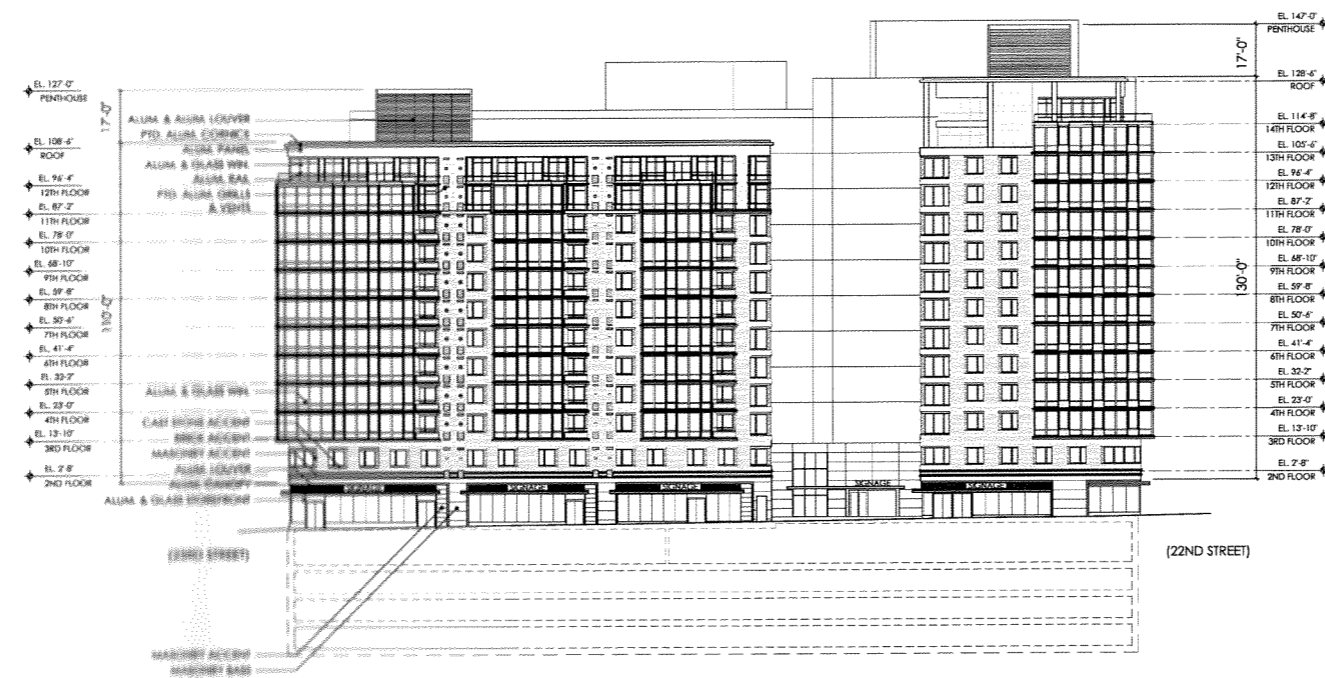

A3.03 SOUTH ELEVATION (I STREET)




30 MAY 2006
SCALE: 1" = 40'-0"

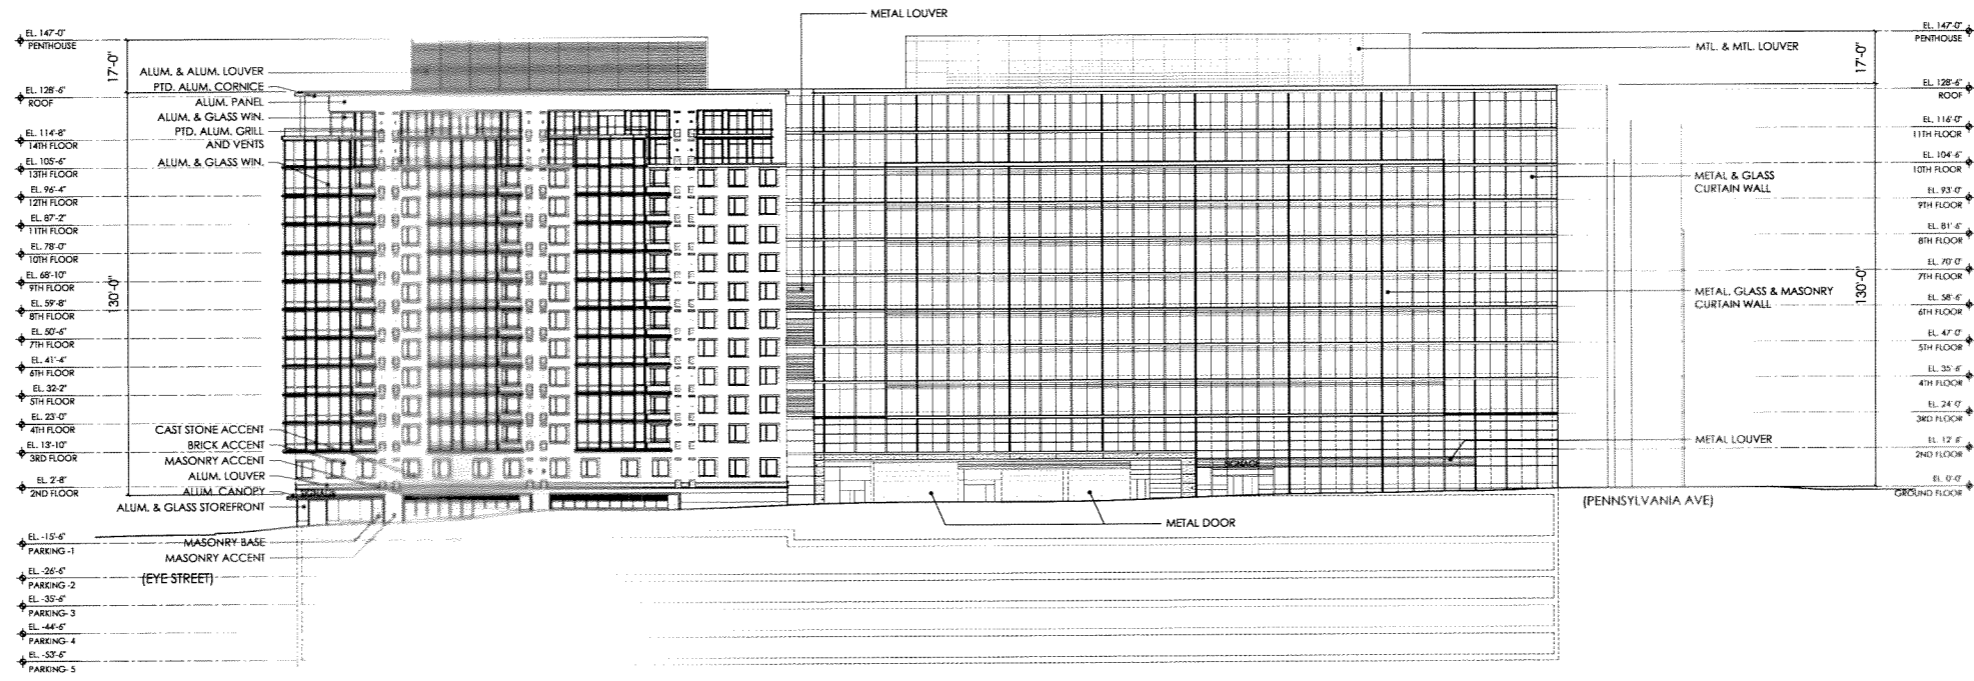


A3.02 EAST ELEVATION (22ND STREET)



30 MAY 2004
SCALE: 1" = 40' 0"

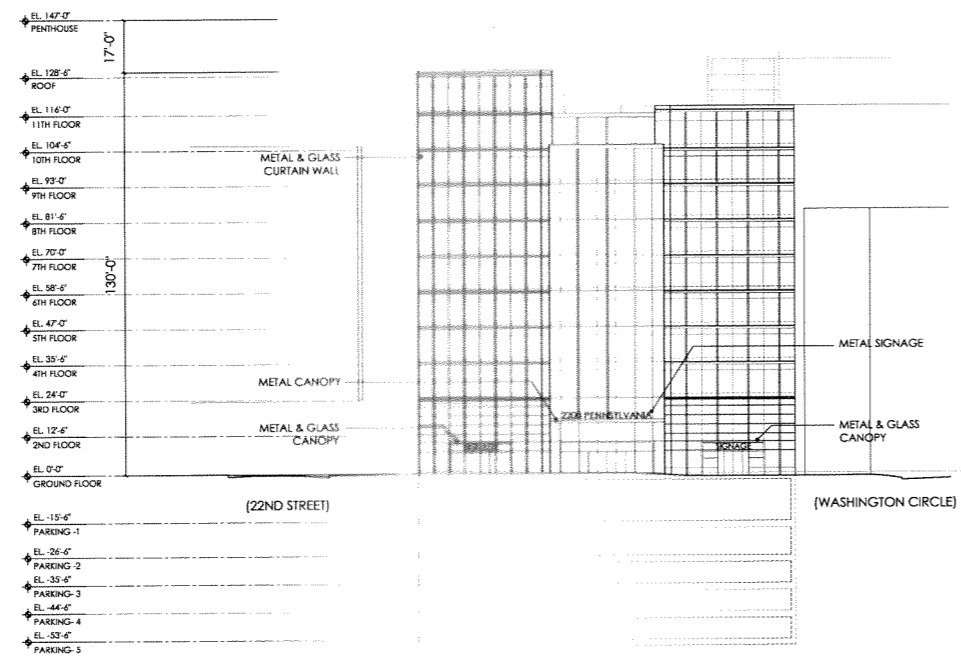

PENNSYLVANIA AVE ELEVATION

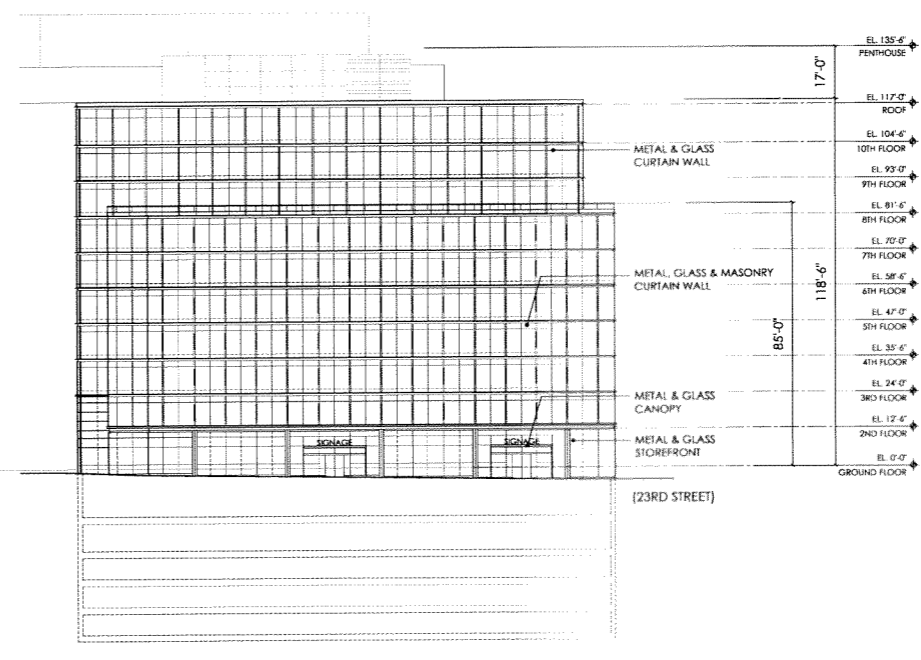


WASHINGTON CIRCLE ELEVATION

A3.01 NORTH ELEVATIONS (PENNSYLVANIA AVE / WASHINGTON CIRCLE)




30 MAY 2004
SCALE 1" = 40'-0"

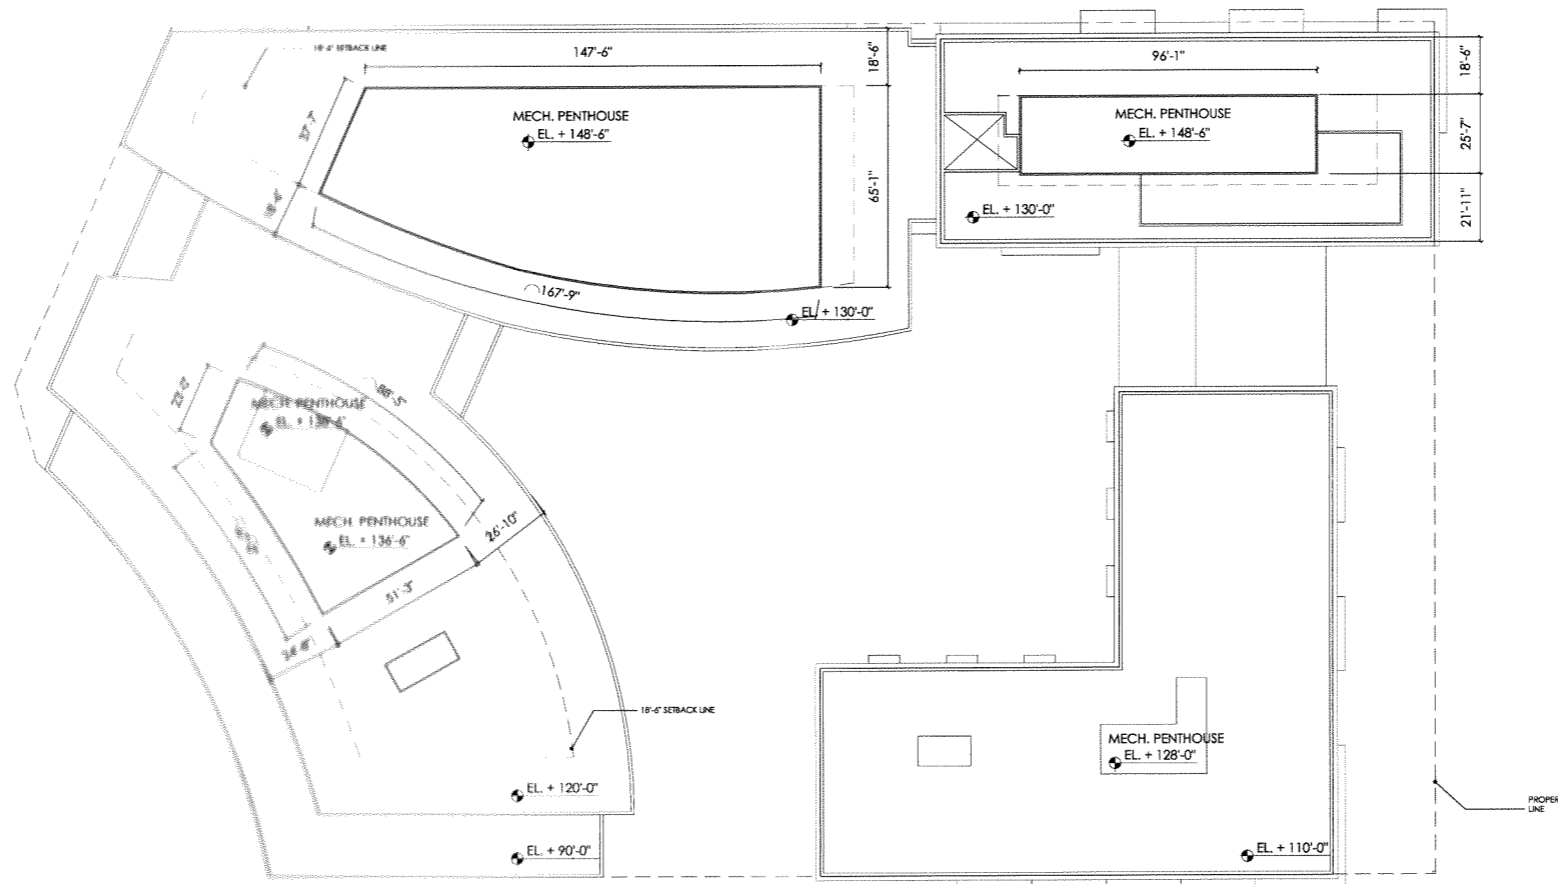


A2.12 ROOF PLAN

COPYRIGHT © 2006 - PELLI CLARKE PELLI ARCHITECTS

 


30 MAY 2006
SCALE: 1"=40'-0"

SQUARE 54

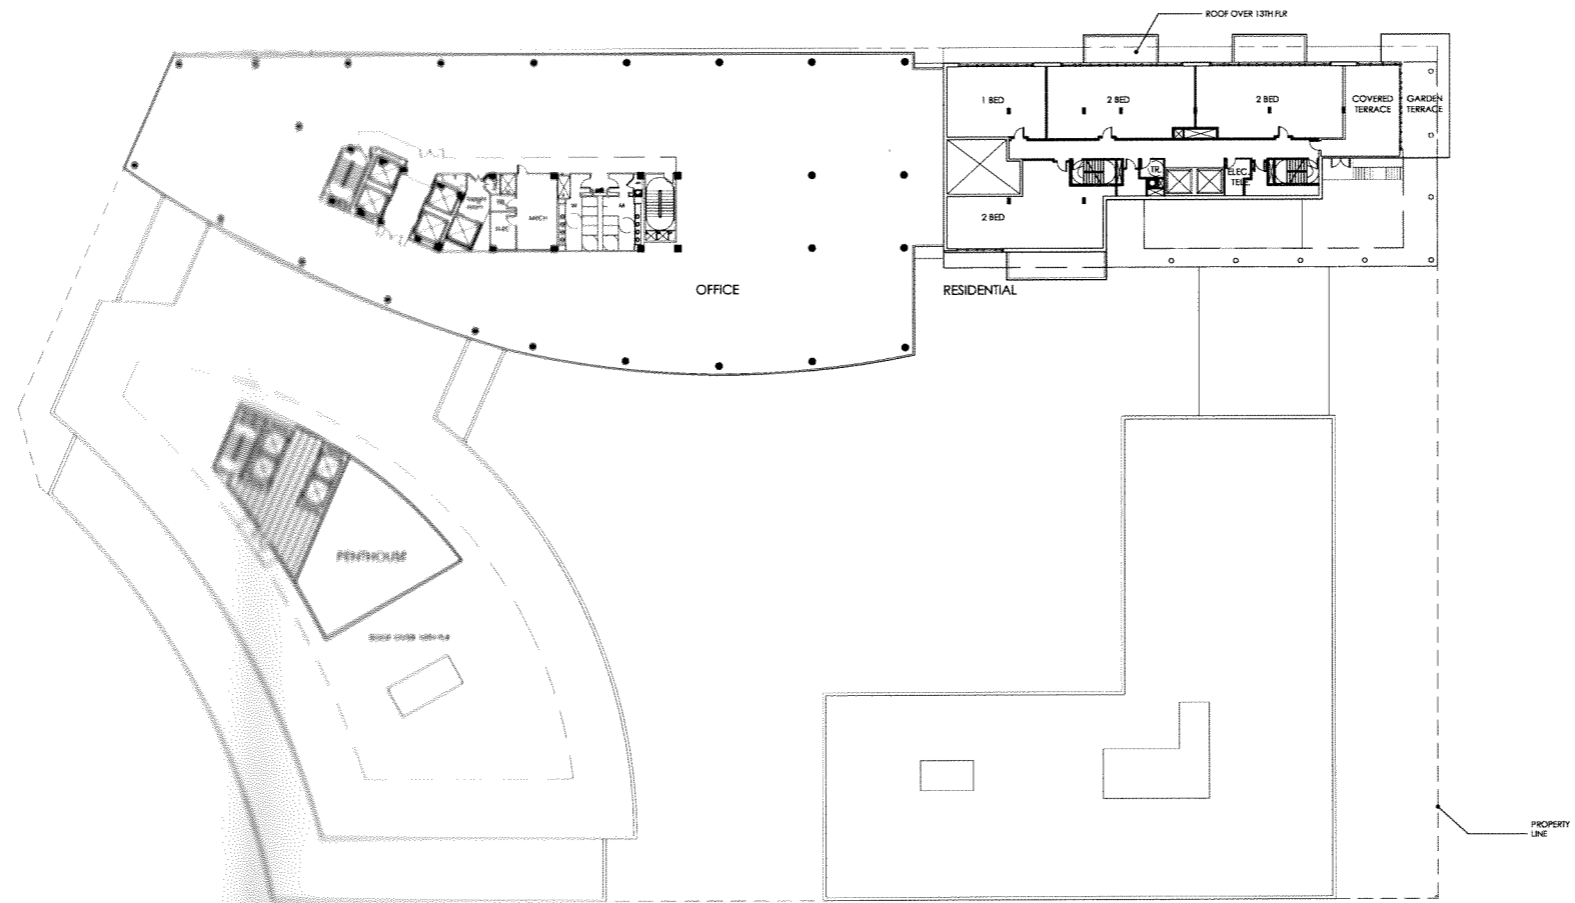


A2.11 OFFICE FLOOR 11 / RESIDENTIAL FLOOR 14

COPYRIGHT © 2006 - PELLI CLARKE PELLI ARCHITECTS

 


30 MAY 2006
SCALE: 1"=40' @

SQUARE 54

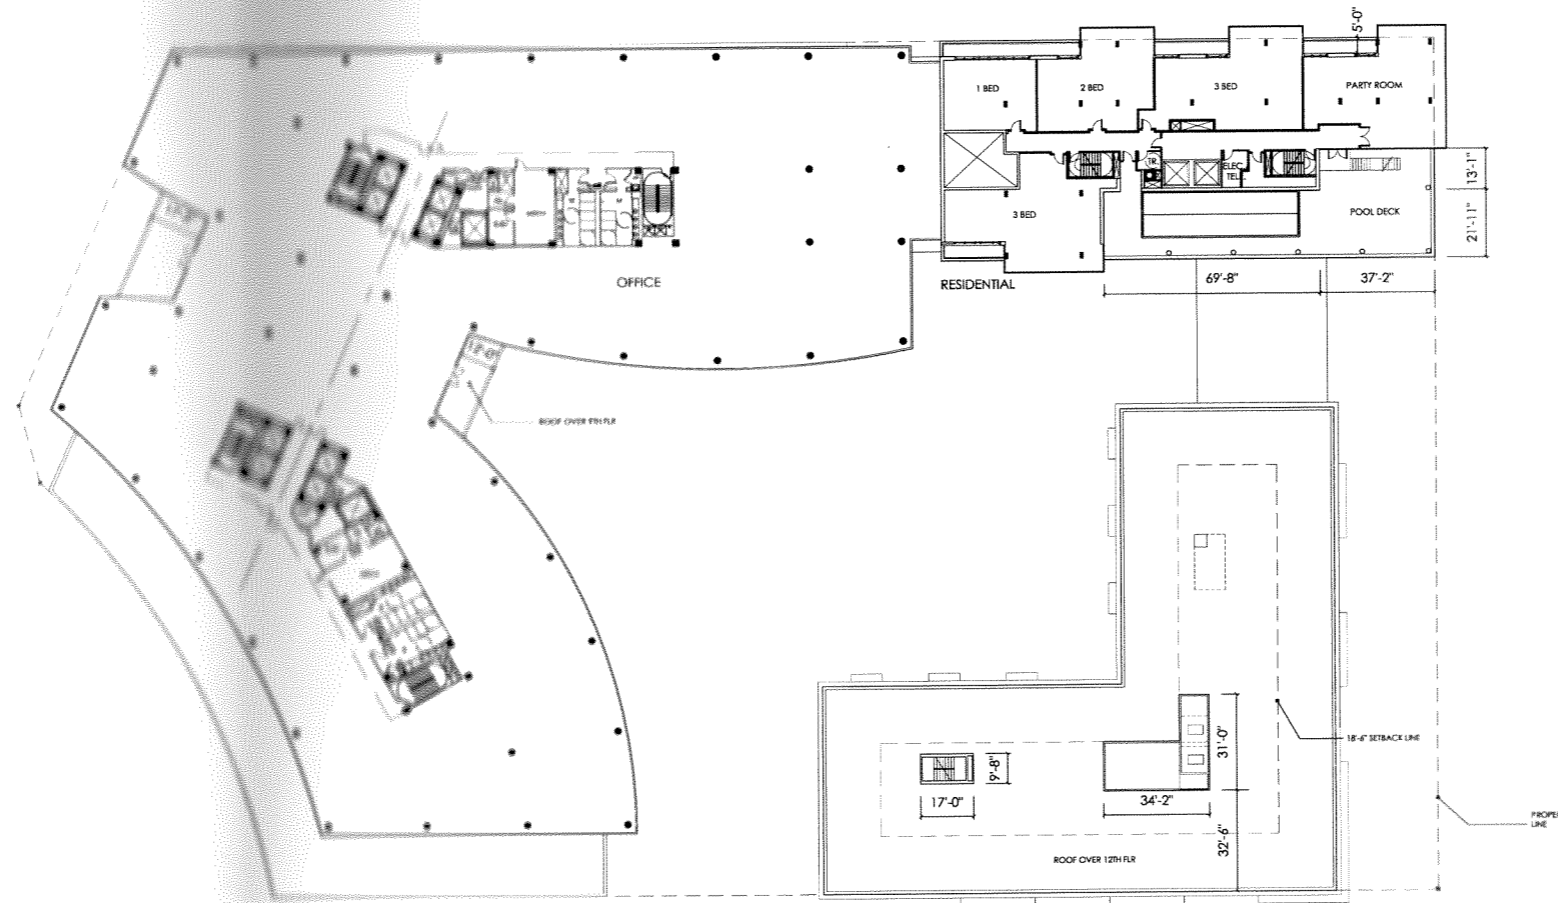

A2.10 OFFICE FLOOR 10 / RESIDENTIAL FLOOR 13

COPYRIGHT © 2006 - PELLI CLARKE PELLI ARCHITECTS

 

30 MAY 2006
SCALE: 1" = 40'-0"

SQUARE 54



A2.09 OFFICE FLOORS 8-9 / RESIDENTIAL FLOOR 12

COPYRIGHT © 2006 - PELLI CLARKE PELLI ARCHITECTS



30 MAY 2006
SCALE: 1" = 40'-0"

SQUARE 54



A2.08 OFFICE FLOOR 7 / RESIDENTIAL FLOORS 9-11

COPYRIGHT © 2006 - PELLI CLARKE PELLI ARCHITECTS

SQUARE 54