


PENNSYLVANIA AVE ELEVATION



WASHINGTON CIRCLE ELEVATION

A3.01 NORTH ELEVATIONS (PENNSYLVANIA AVE / WASHINGTON CIRCLE)

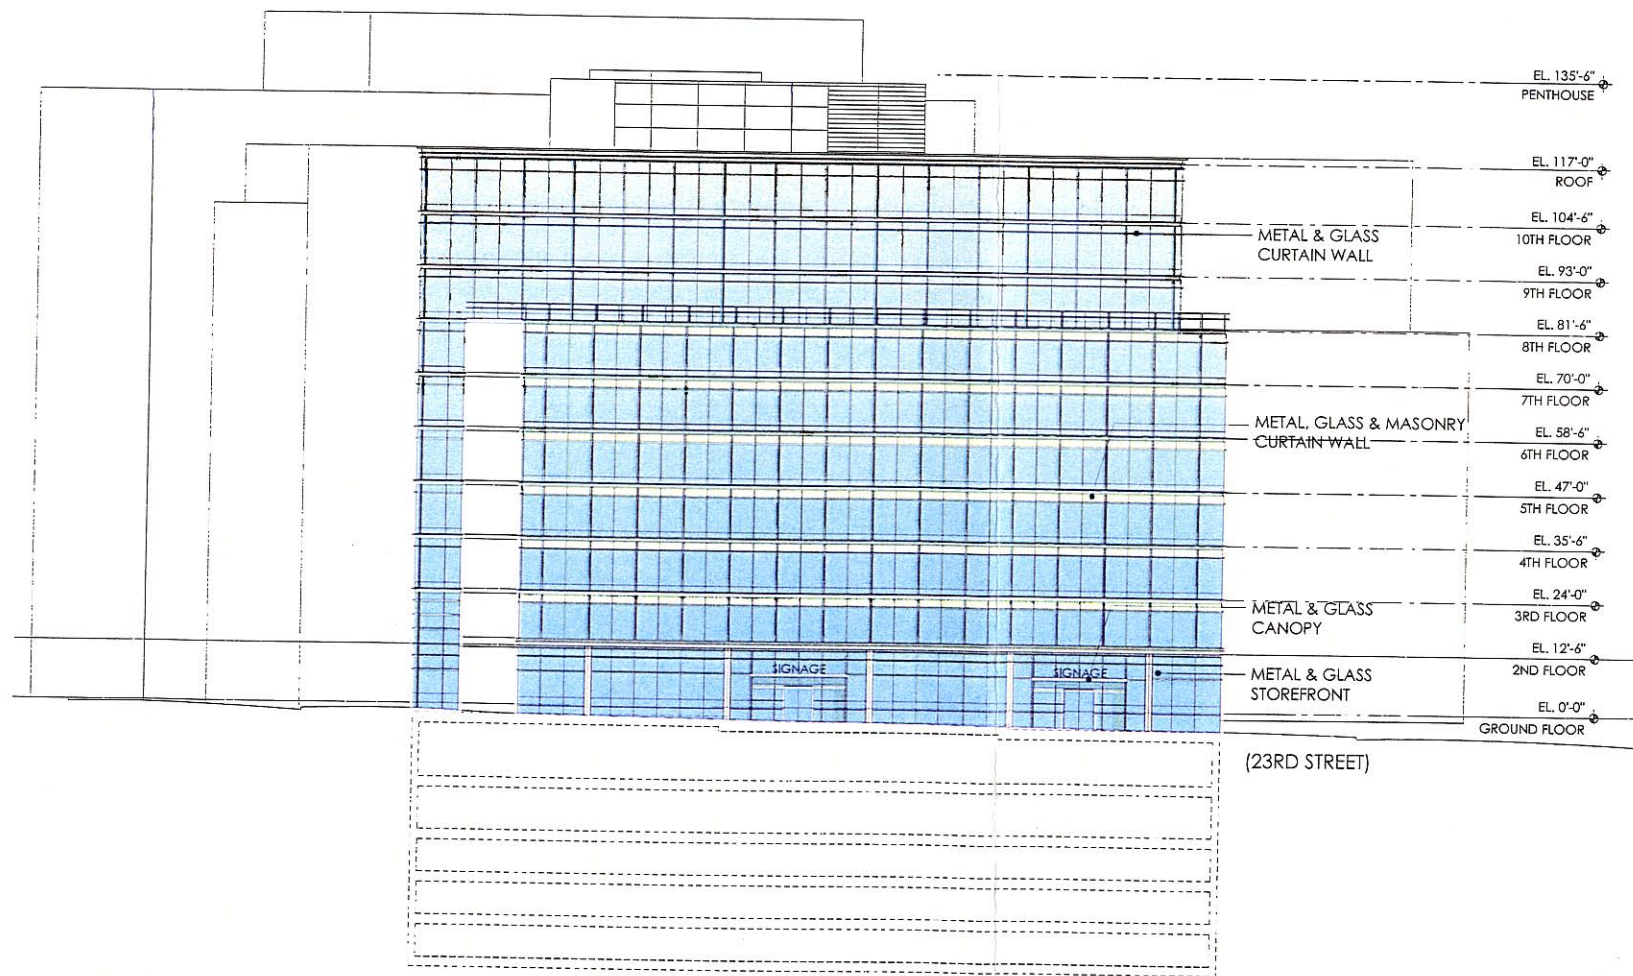

31 OCTOBER 2006  
SCALE: 1"=40'-0"