



scale: 1" = 60'-0"

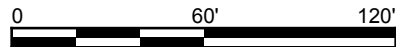



Landscape Plan

date: 04.03.06

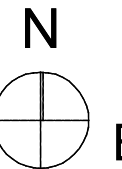


E.11

FOR CONTINUATION
REF. SHEETS 17-22

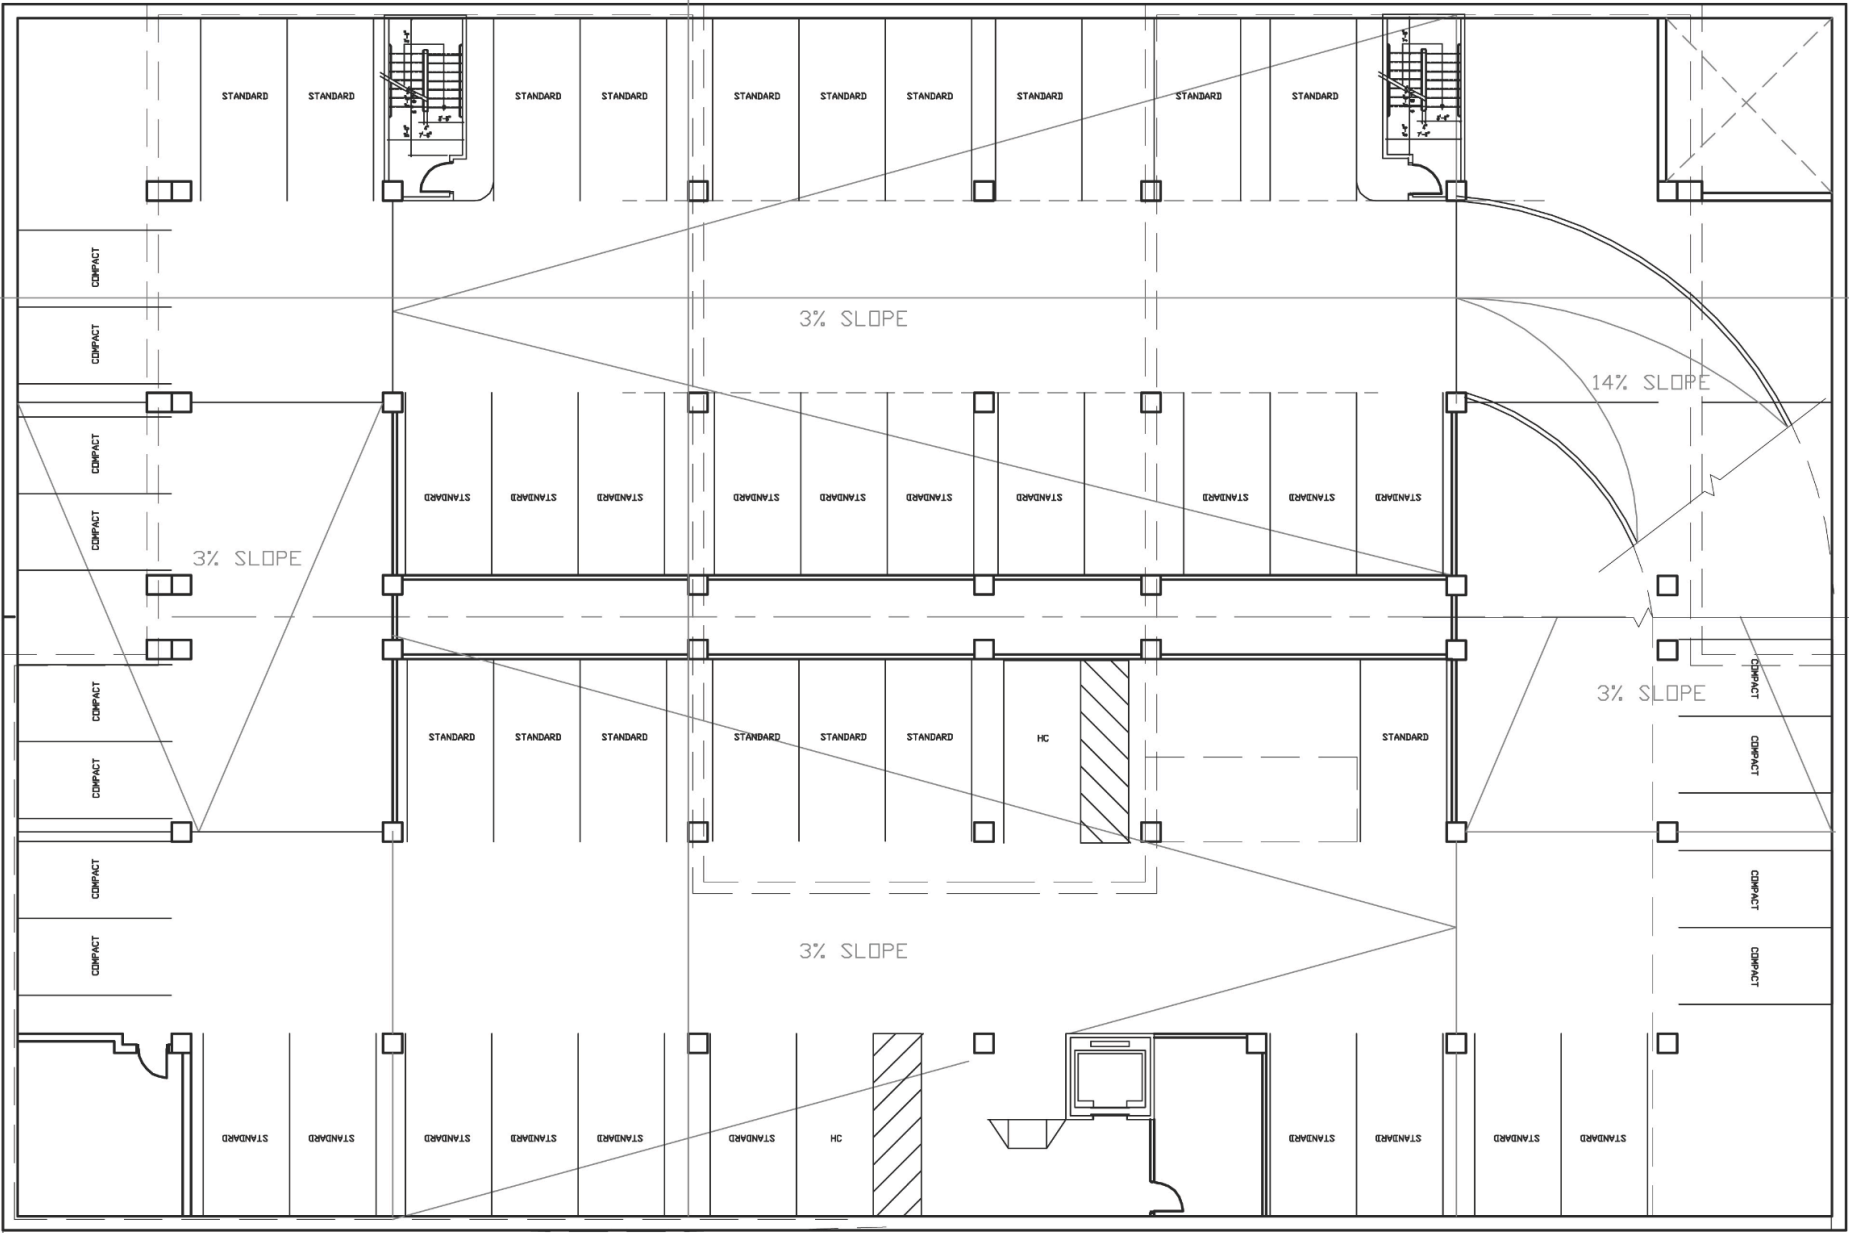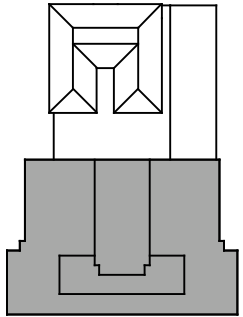


scale: 1" = 20'-0"

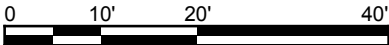



GW Residence Hall: Typical Parking Level Plan

date: 04.03.06

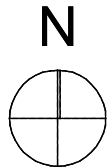


E.12

FOR CONTINUATION
REF. SHEETS 17-22

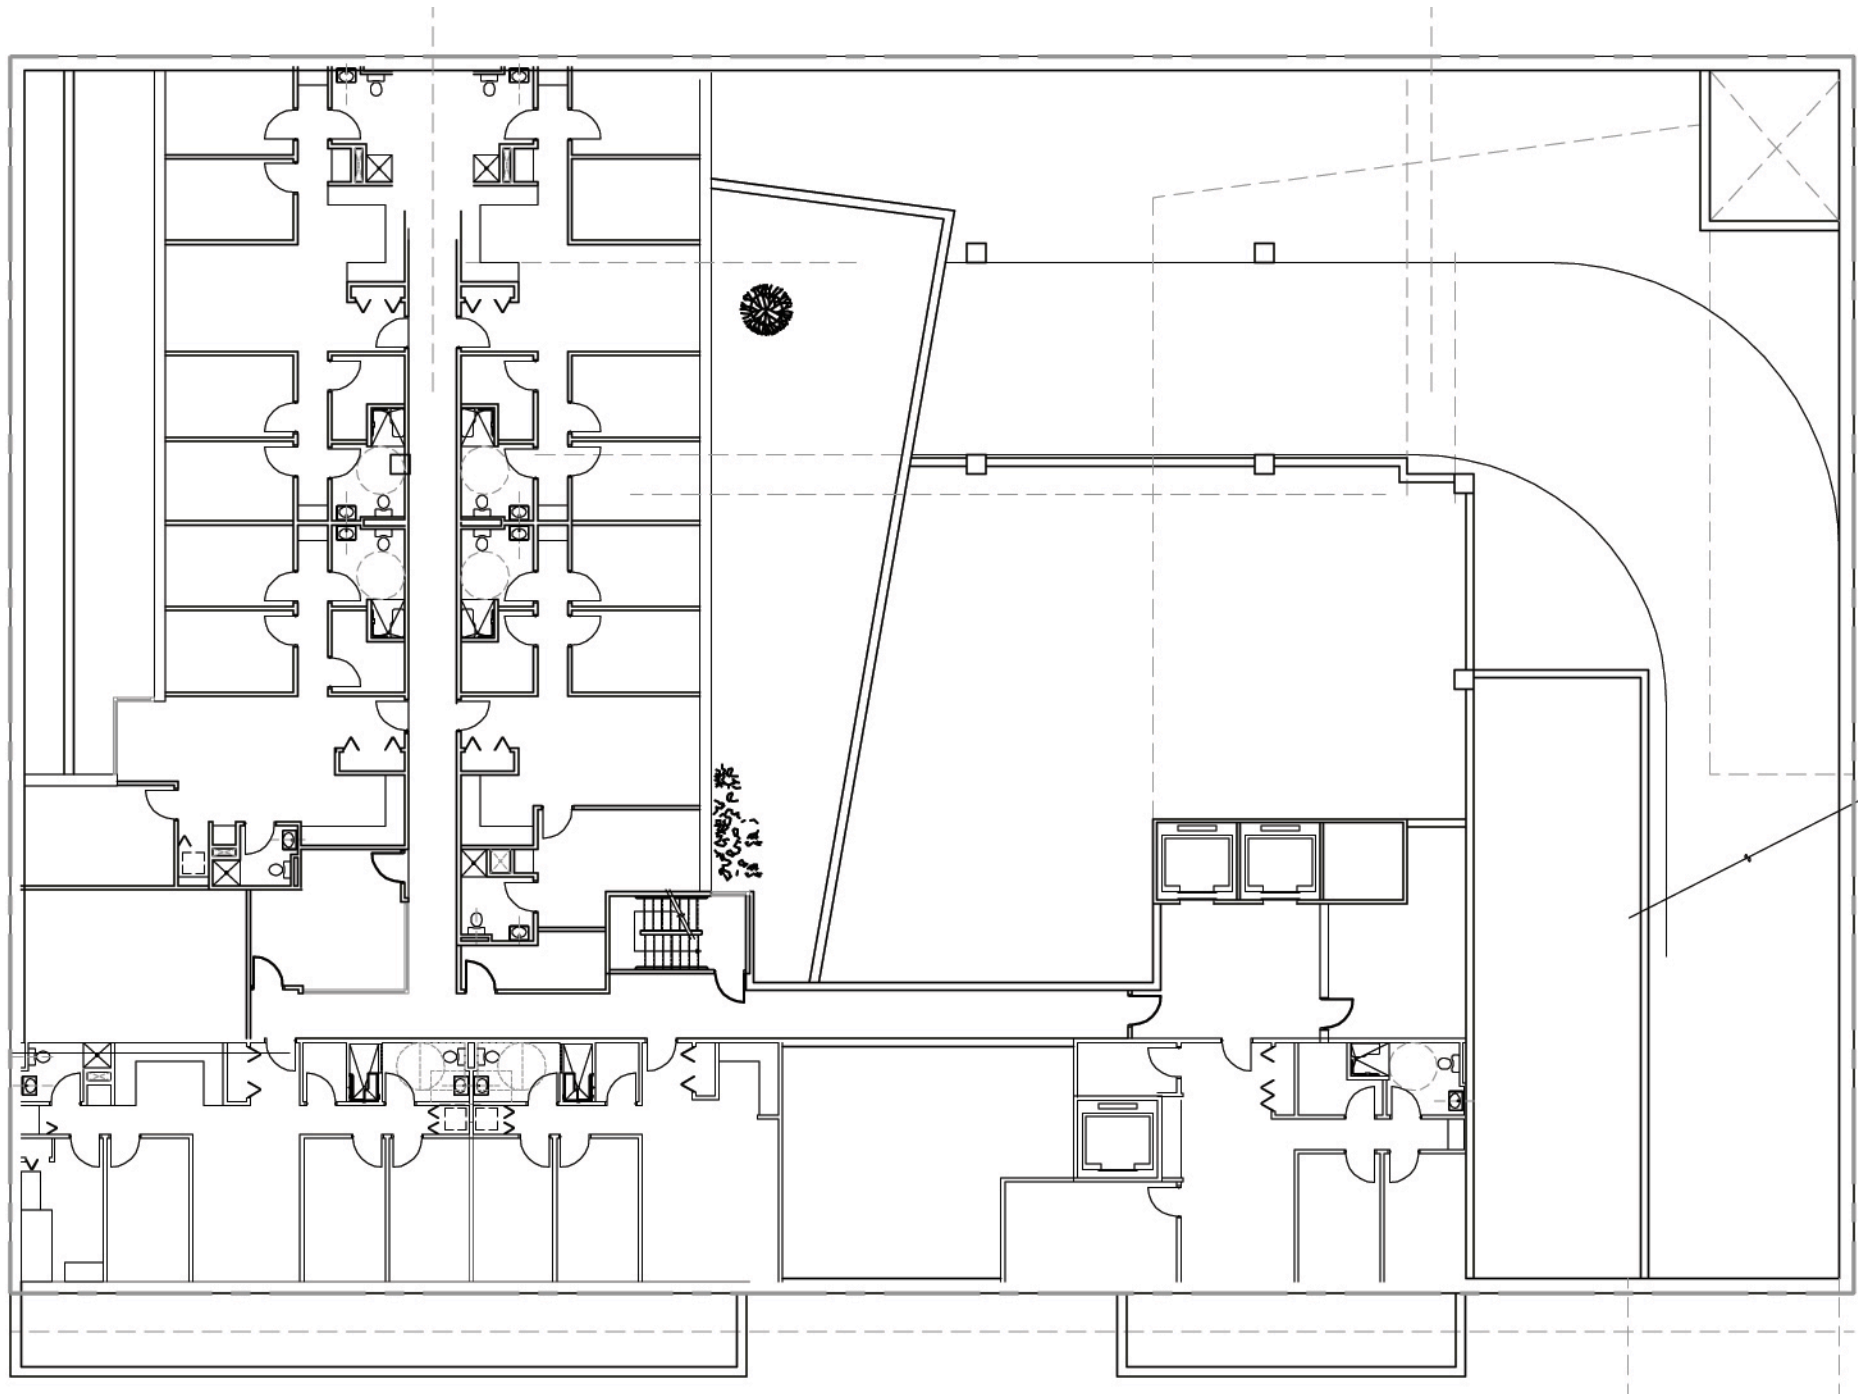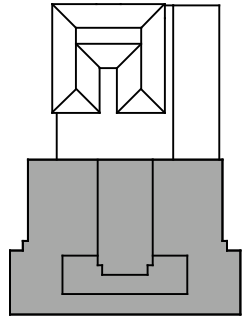


scale: 1" = 20'-0"

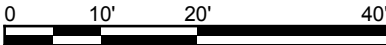



GW Residence Hall: Lower Level Plan

date: 04.03.06

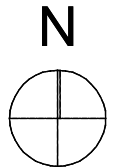


E.13

FOR CONTINUATION
REF. SHEETS 17-22

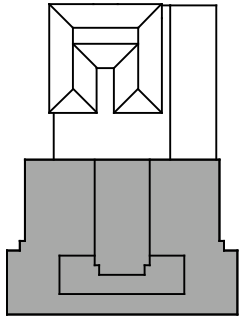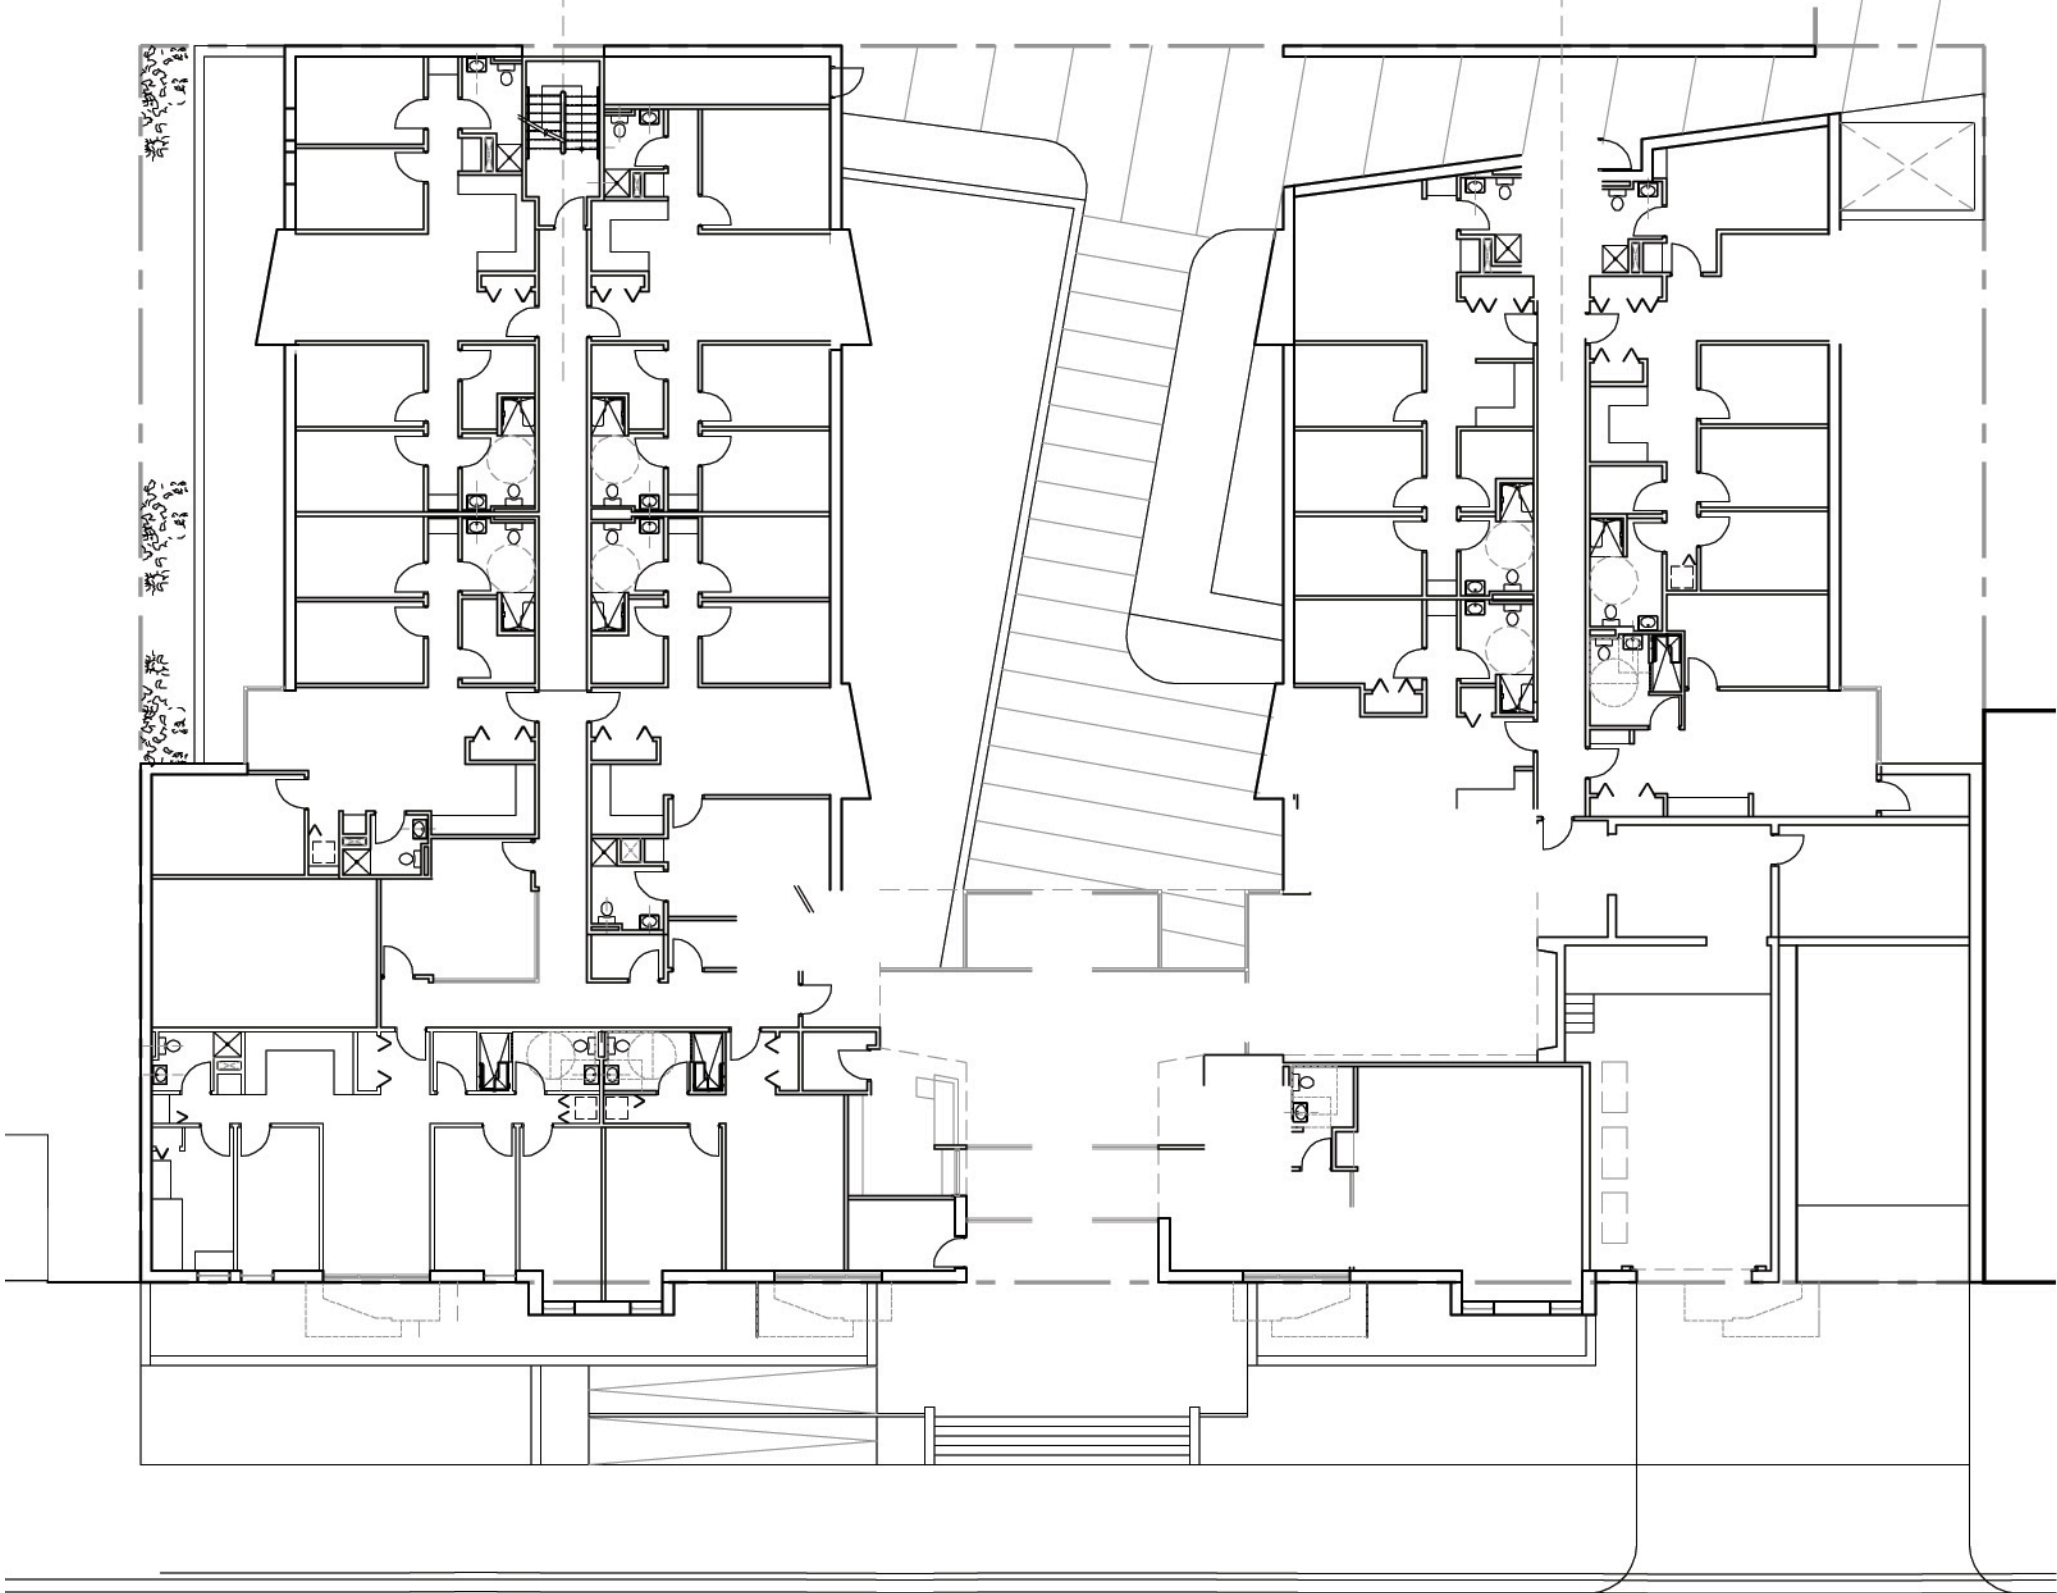


scale: 1" = 20'-0"

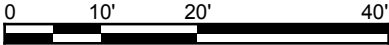

GW Residence Hall: First Floor Plan



date: 04.03.06

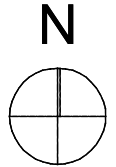


E.14



FOR CONTINUATION
REF. SHEETS 17-22

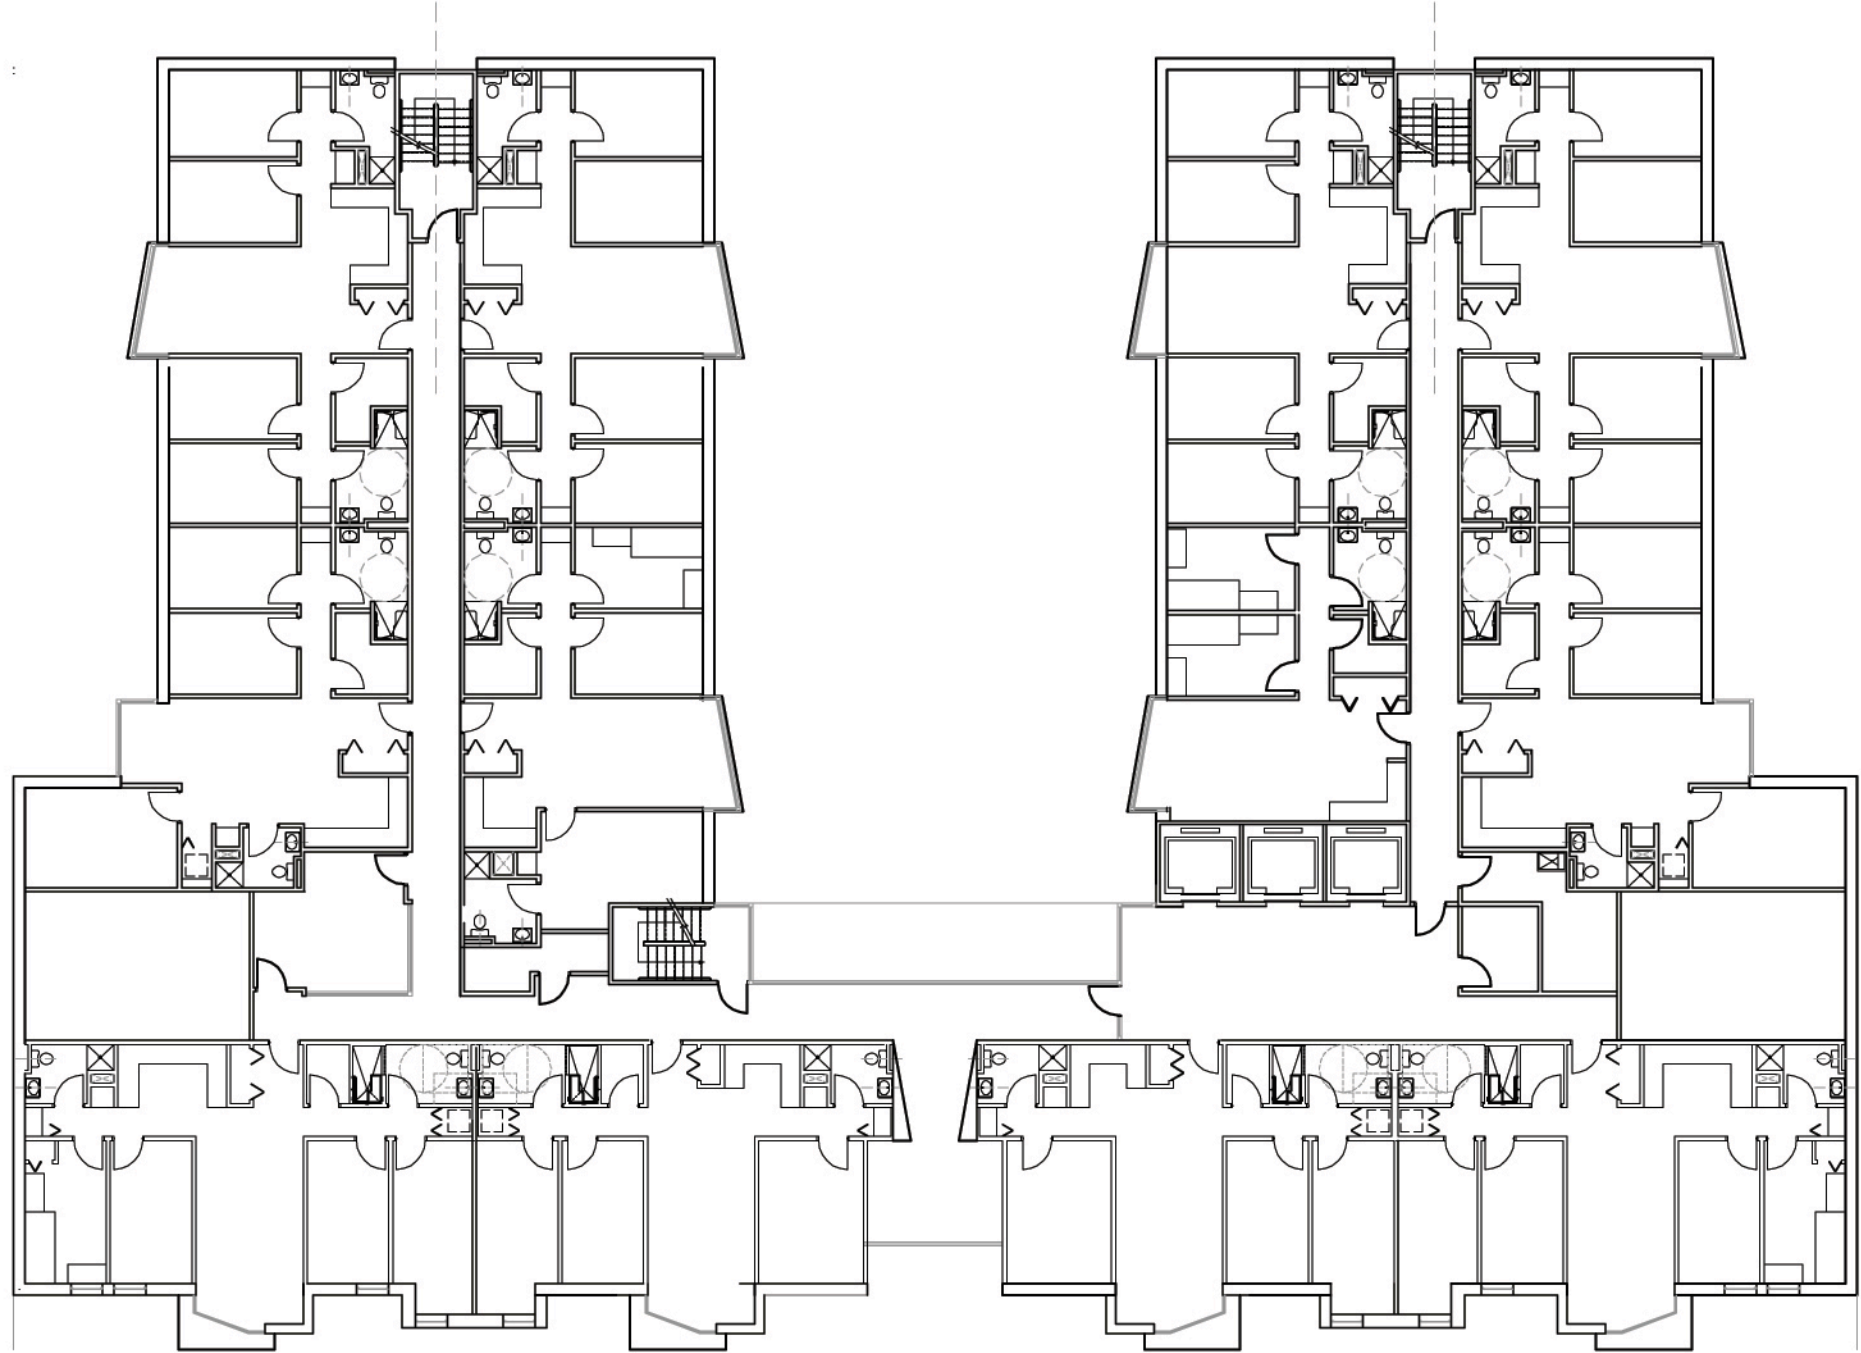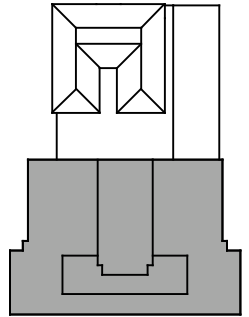


scale: 1" = 20'-0"

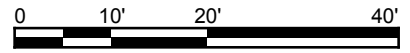

GW Residence Hall: 2nd-4th Floor Plan

date: 04.03.06

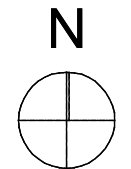



E.15




Square 80 PUD Submission



FOR CONTINUATION
REF. SHEETS 17-22

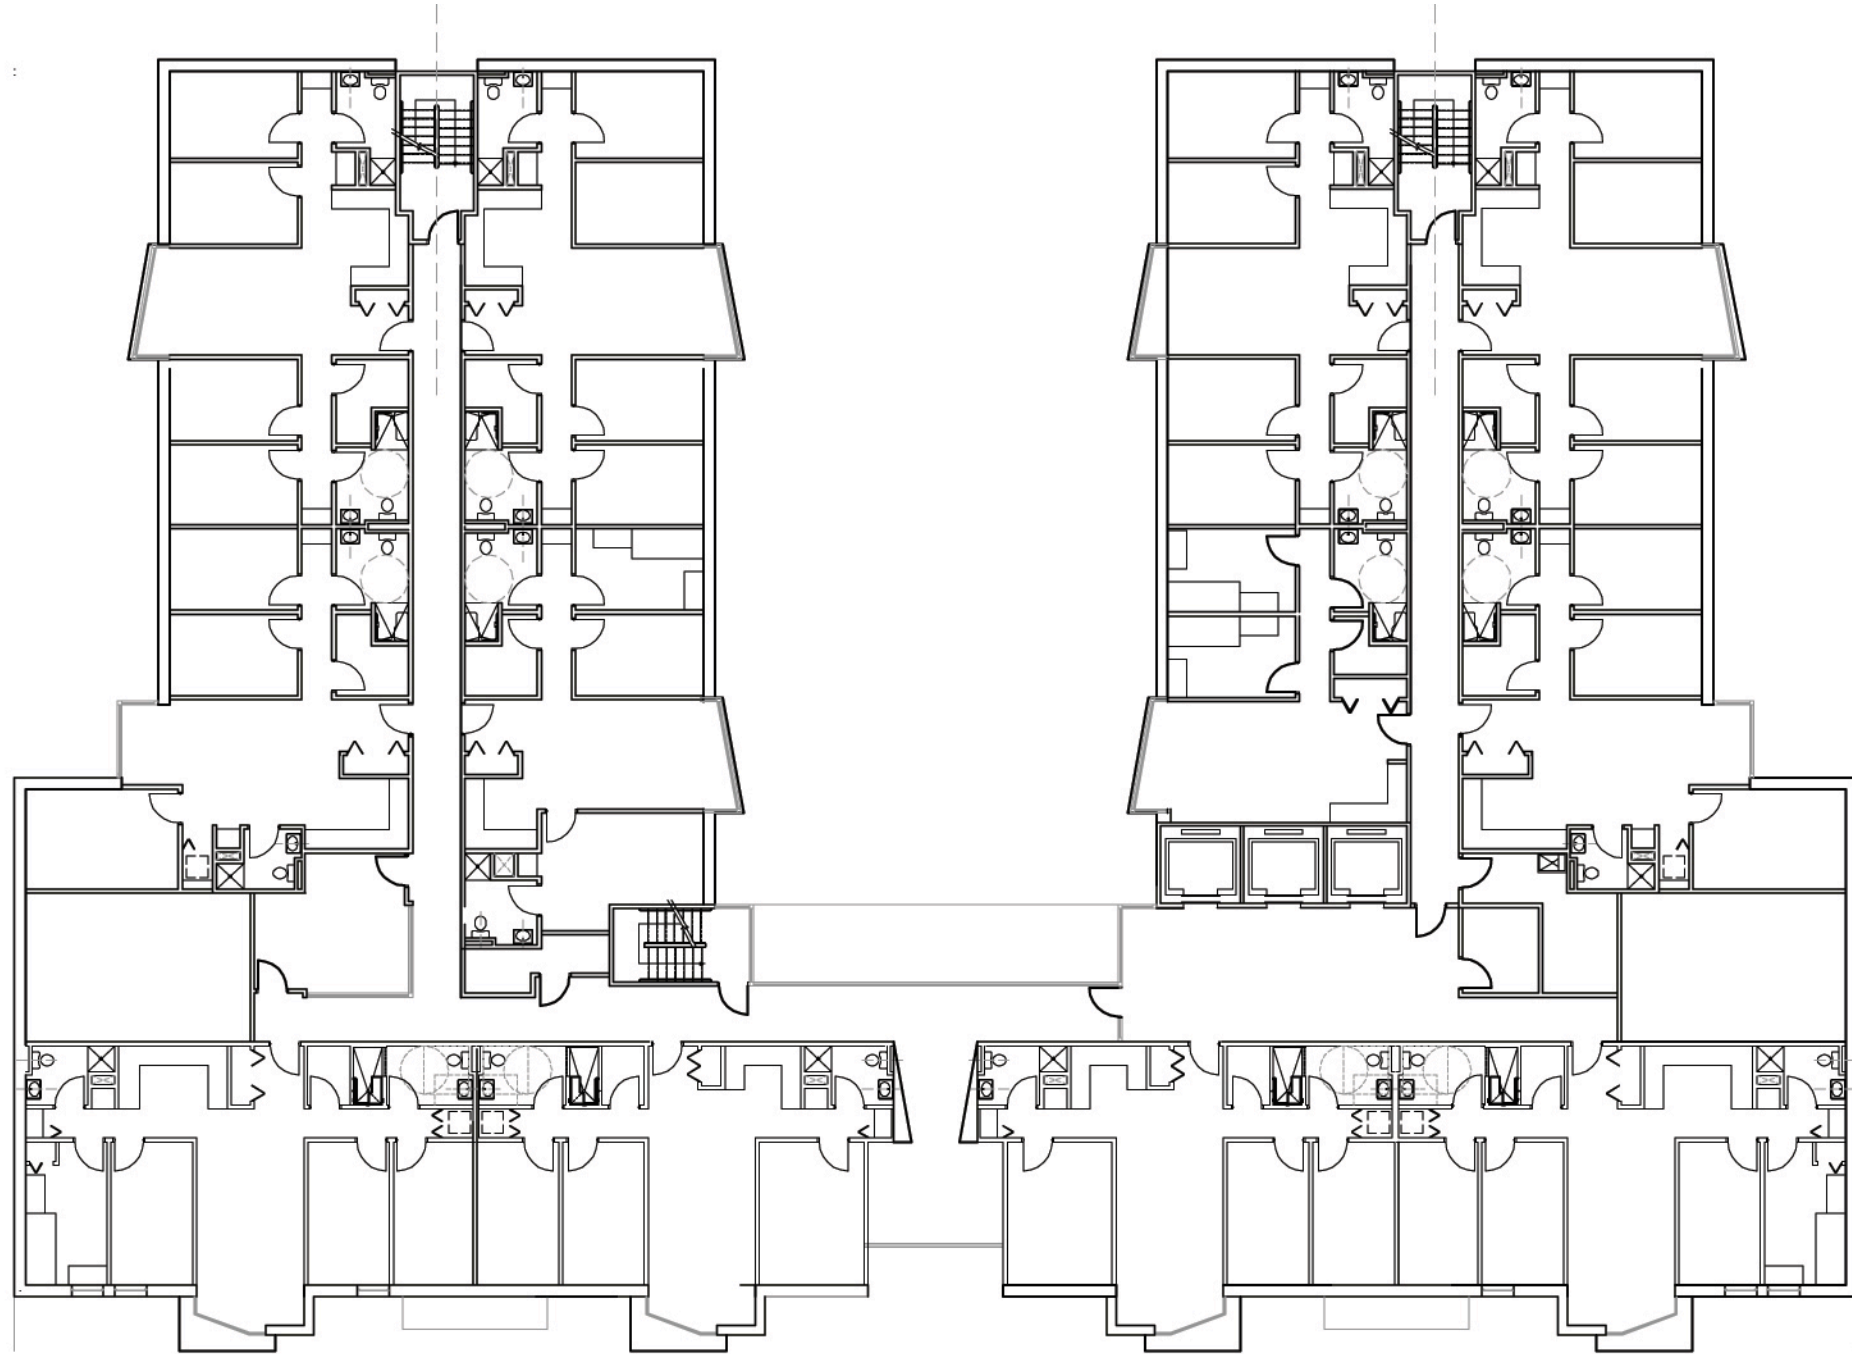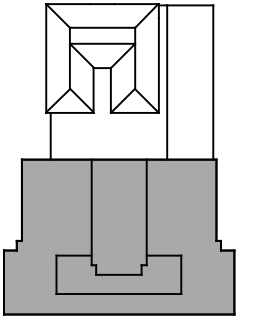


scale: 1" = 20'-0"

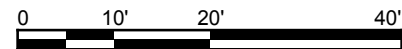

GW Residence Hall: 5th-9th Floor Plan

date: 04.03.06

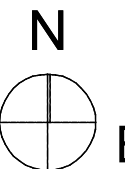

E.16