

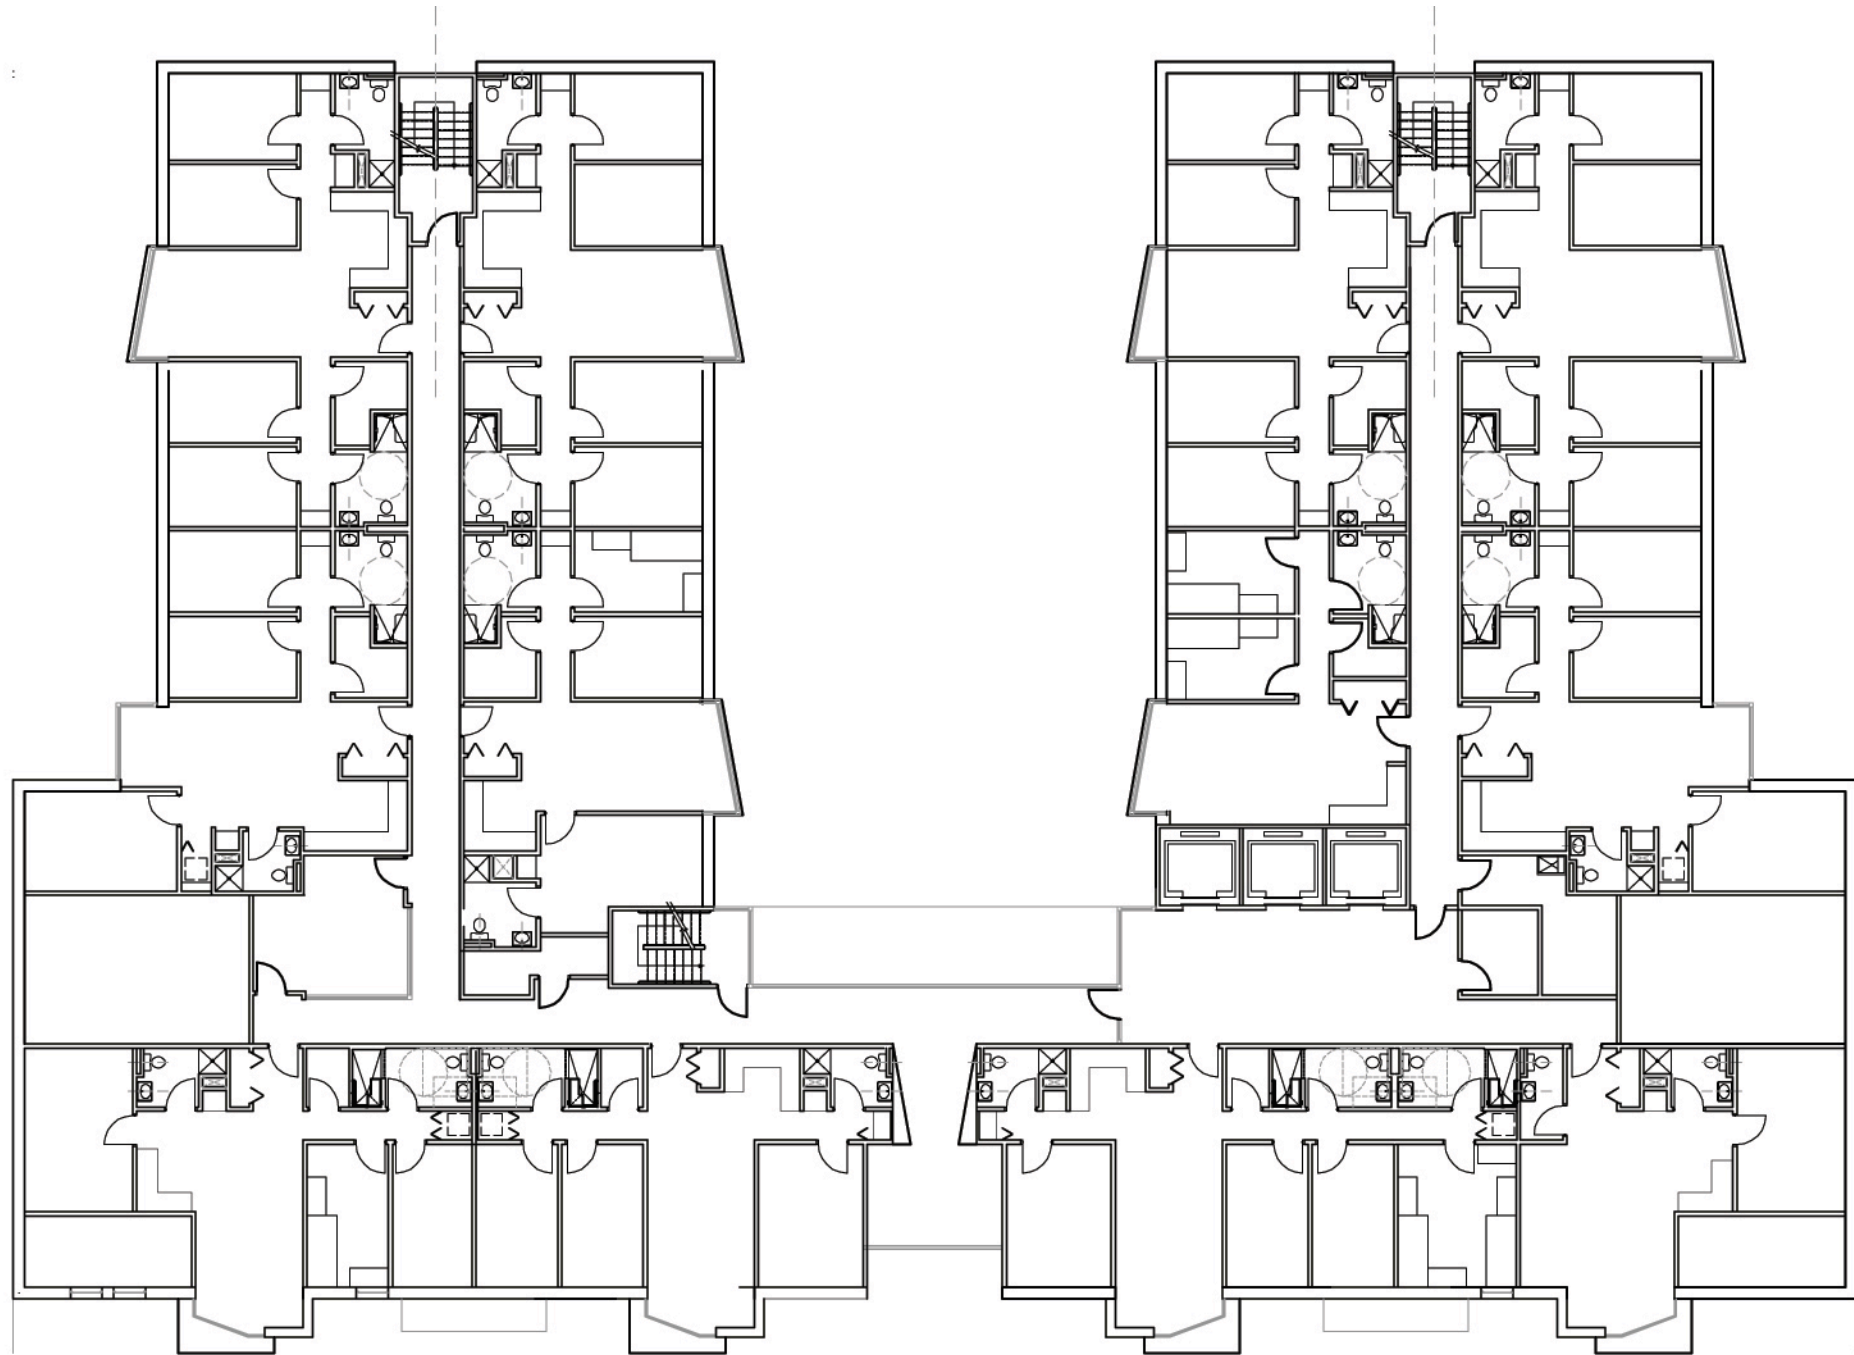


FOR CONTINUATION
REF. SHEETS 17-22

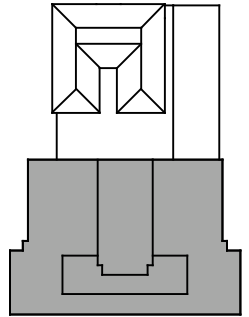


scale: 1" = 20'-0"

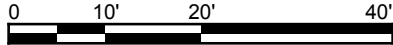

GW Residence Hall: 10th Floor Plan

date: 04.03.06


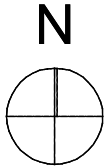


E.17




Square 80 PUD Submission



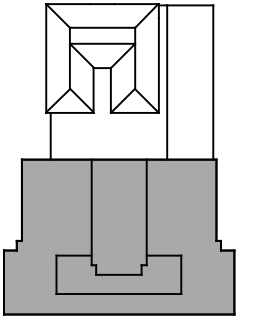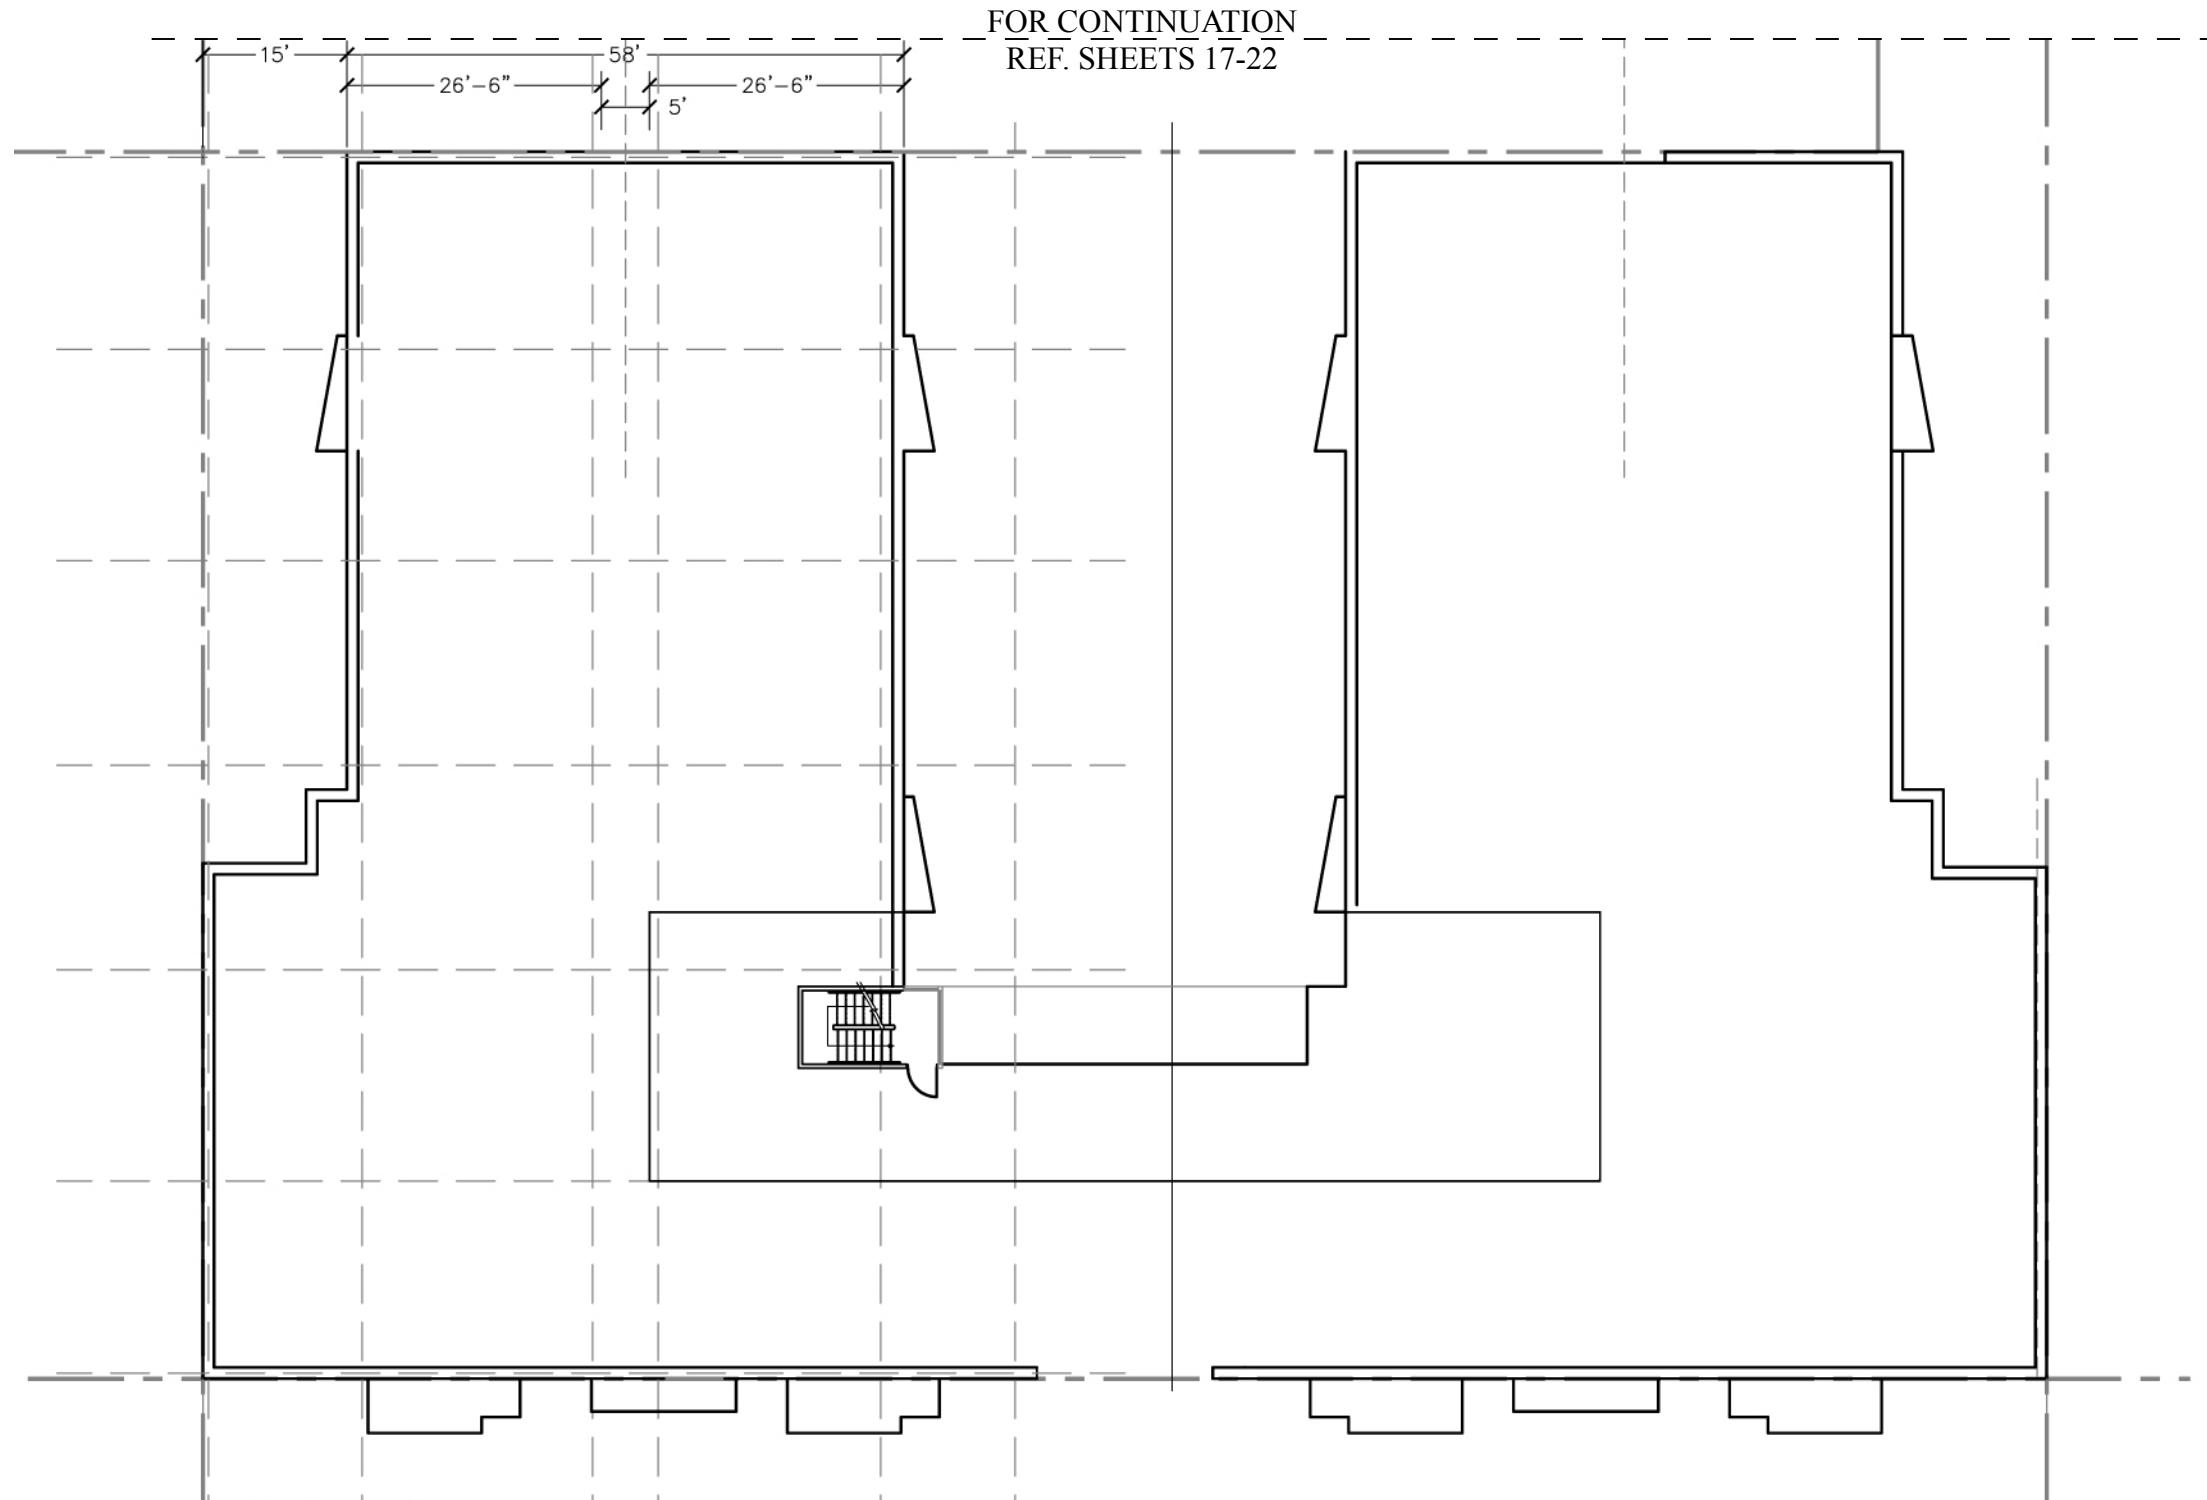


scale: 1" = 20'-0"


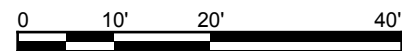


GW Residence Hall: Roof Plan


date: 04.03.06

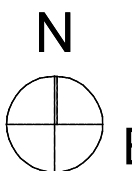

E.18

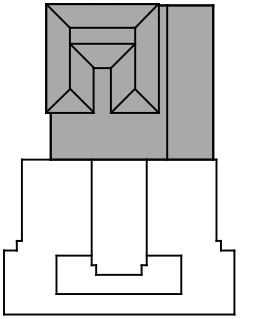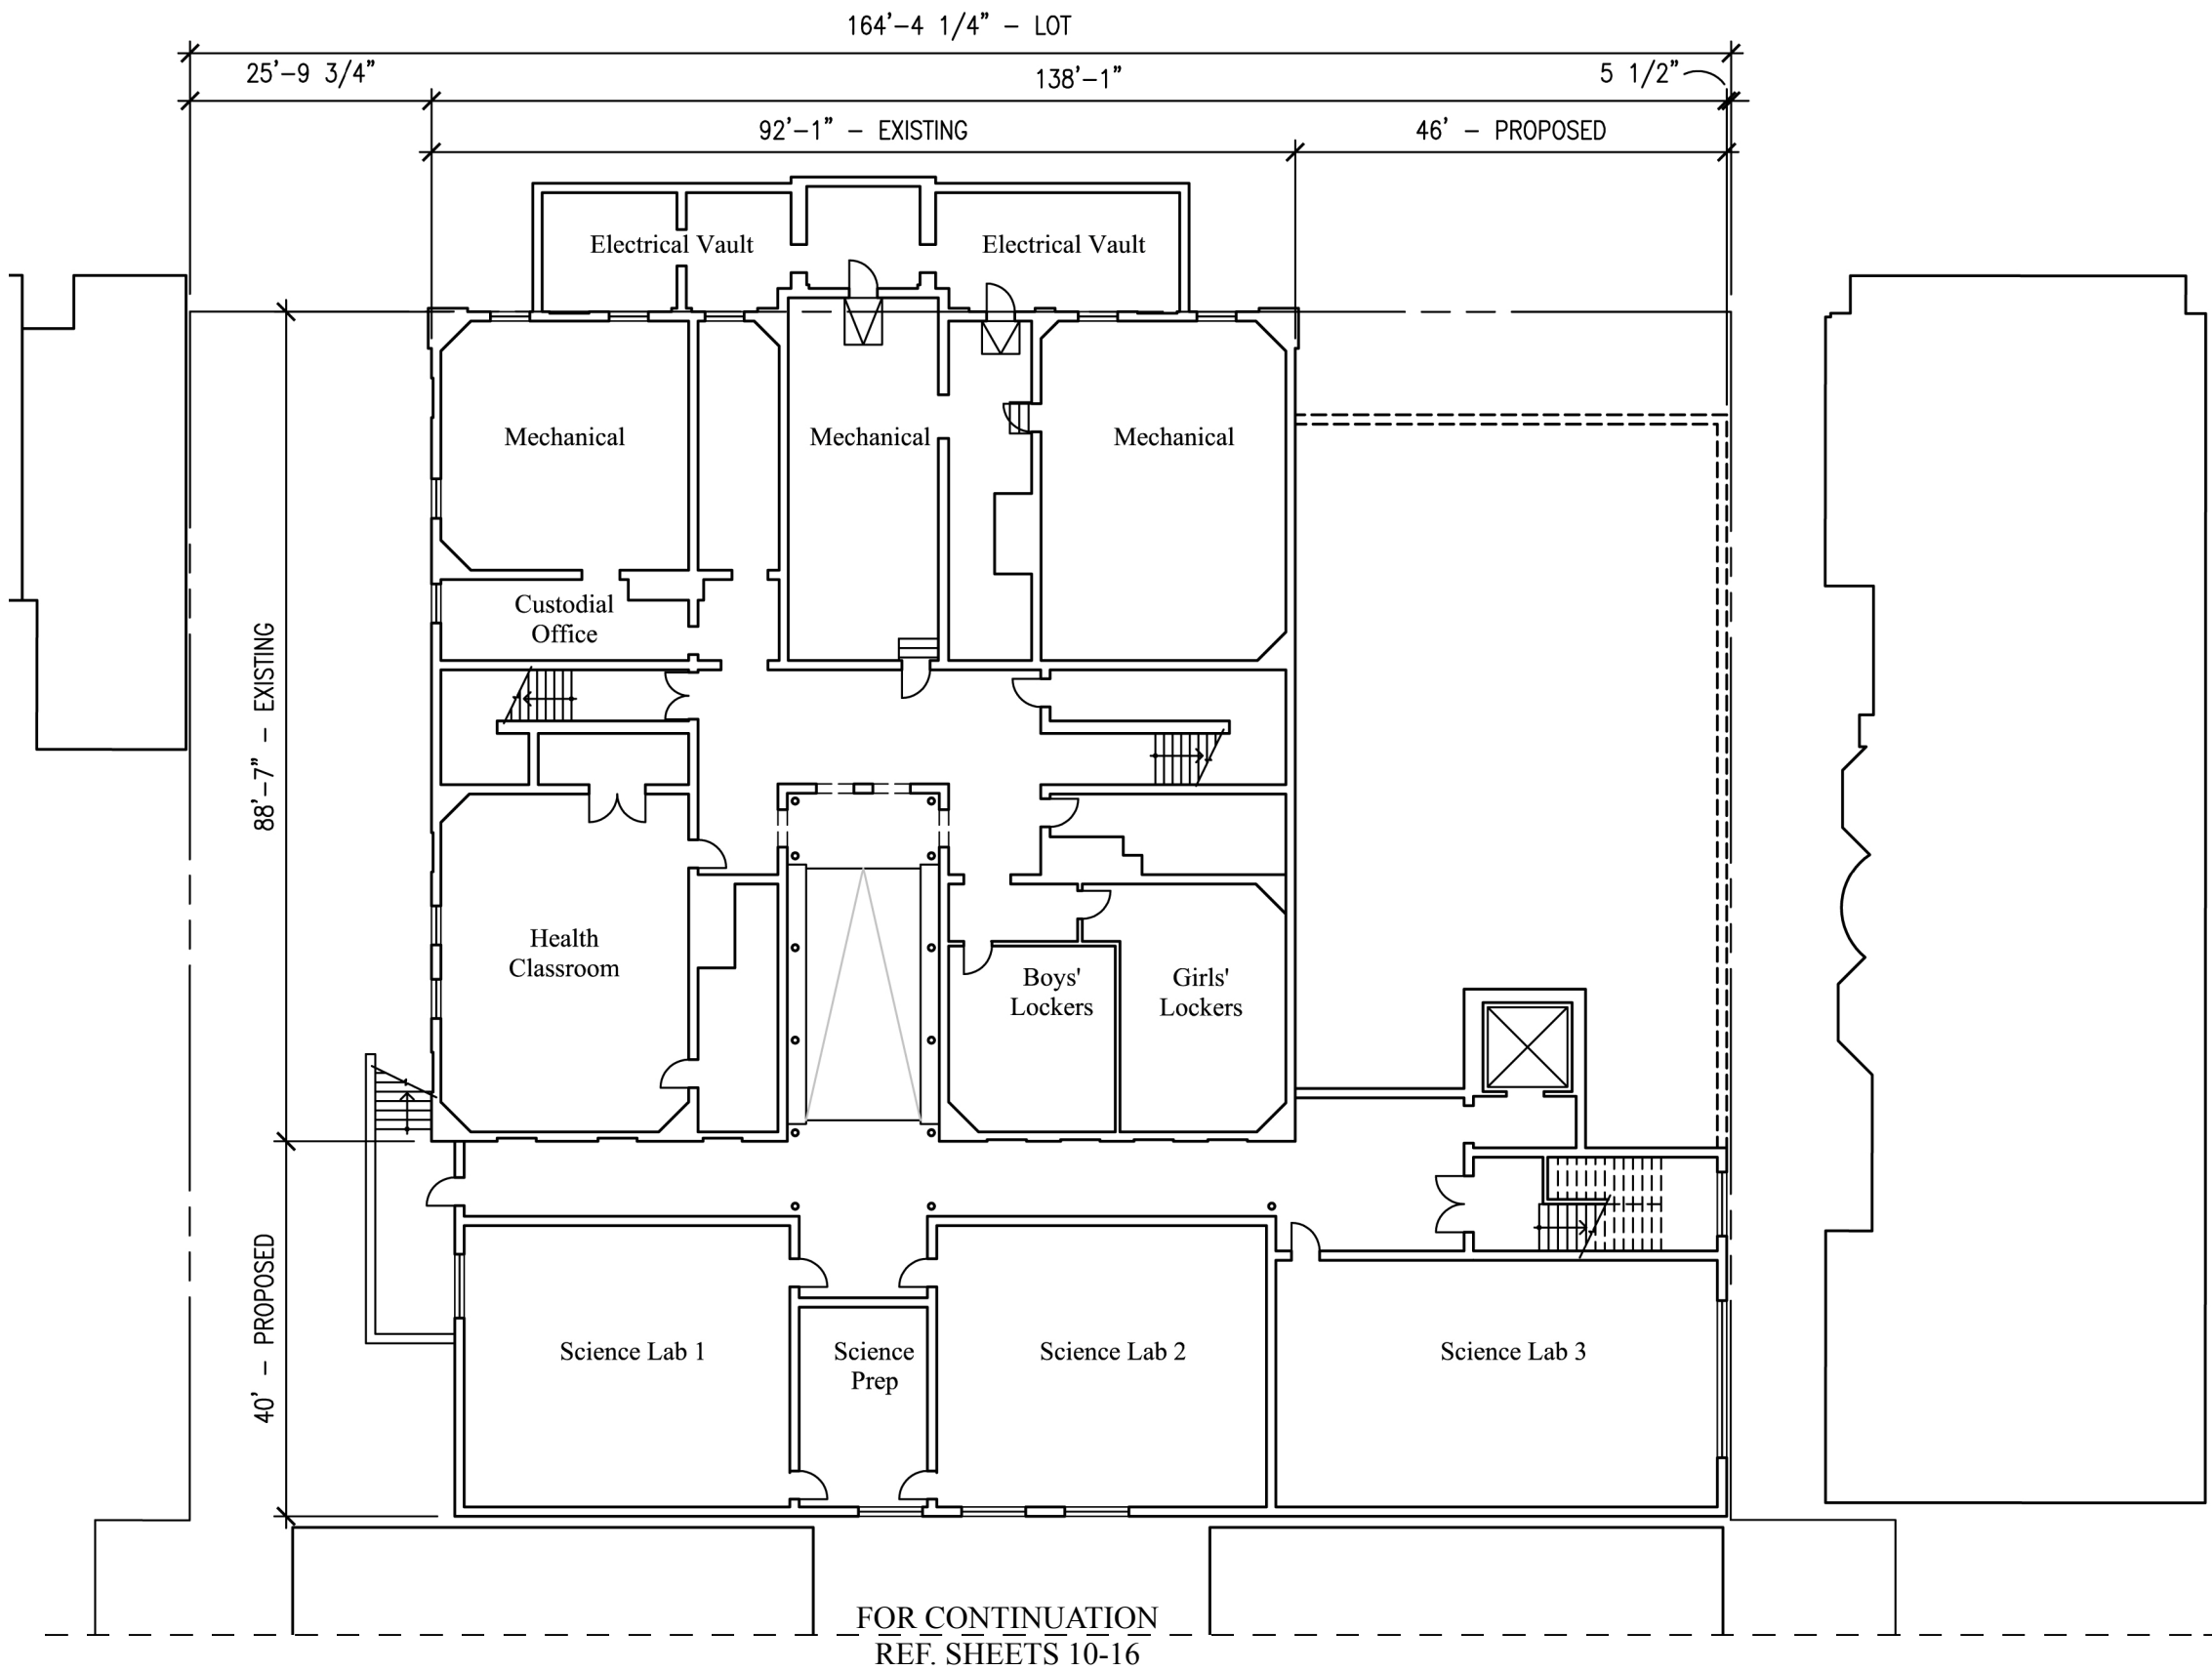


scale: 1" = 20'-0"

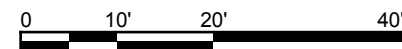


School Without Walls: Cellar Plan

date: 04.03.06

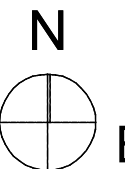


E.19

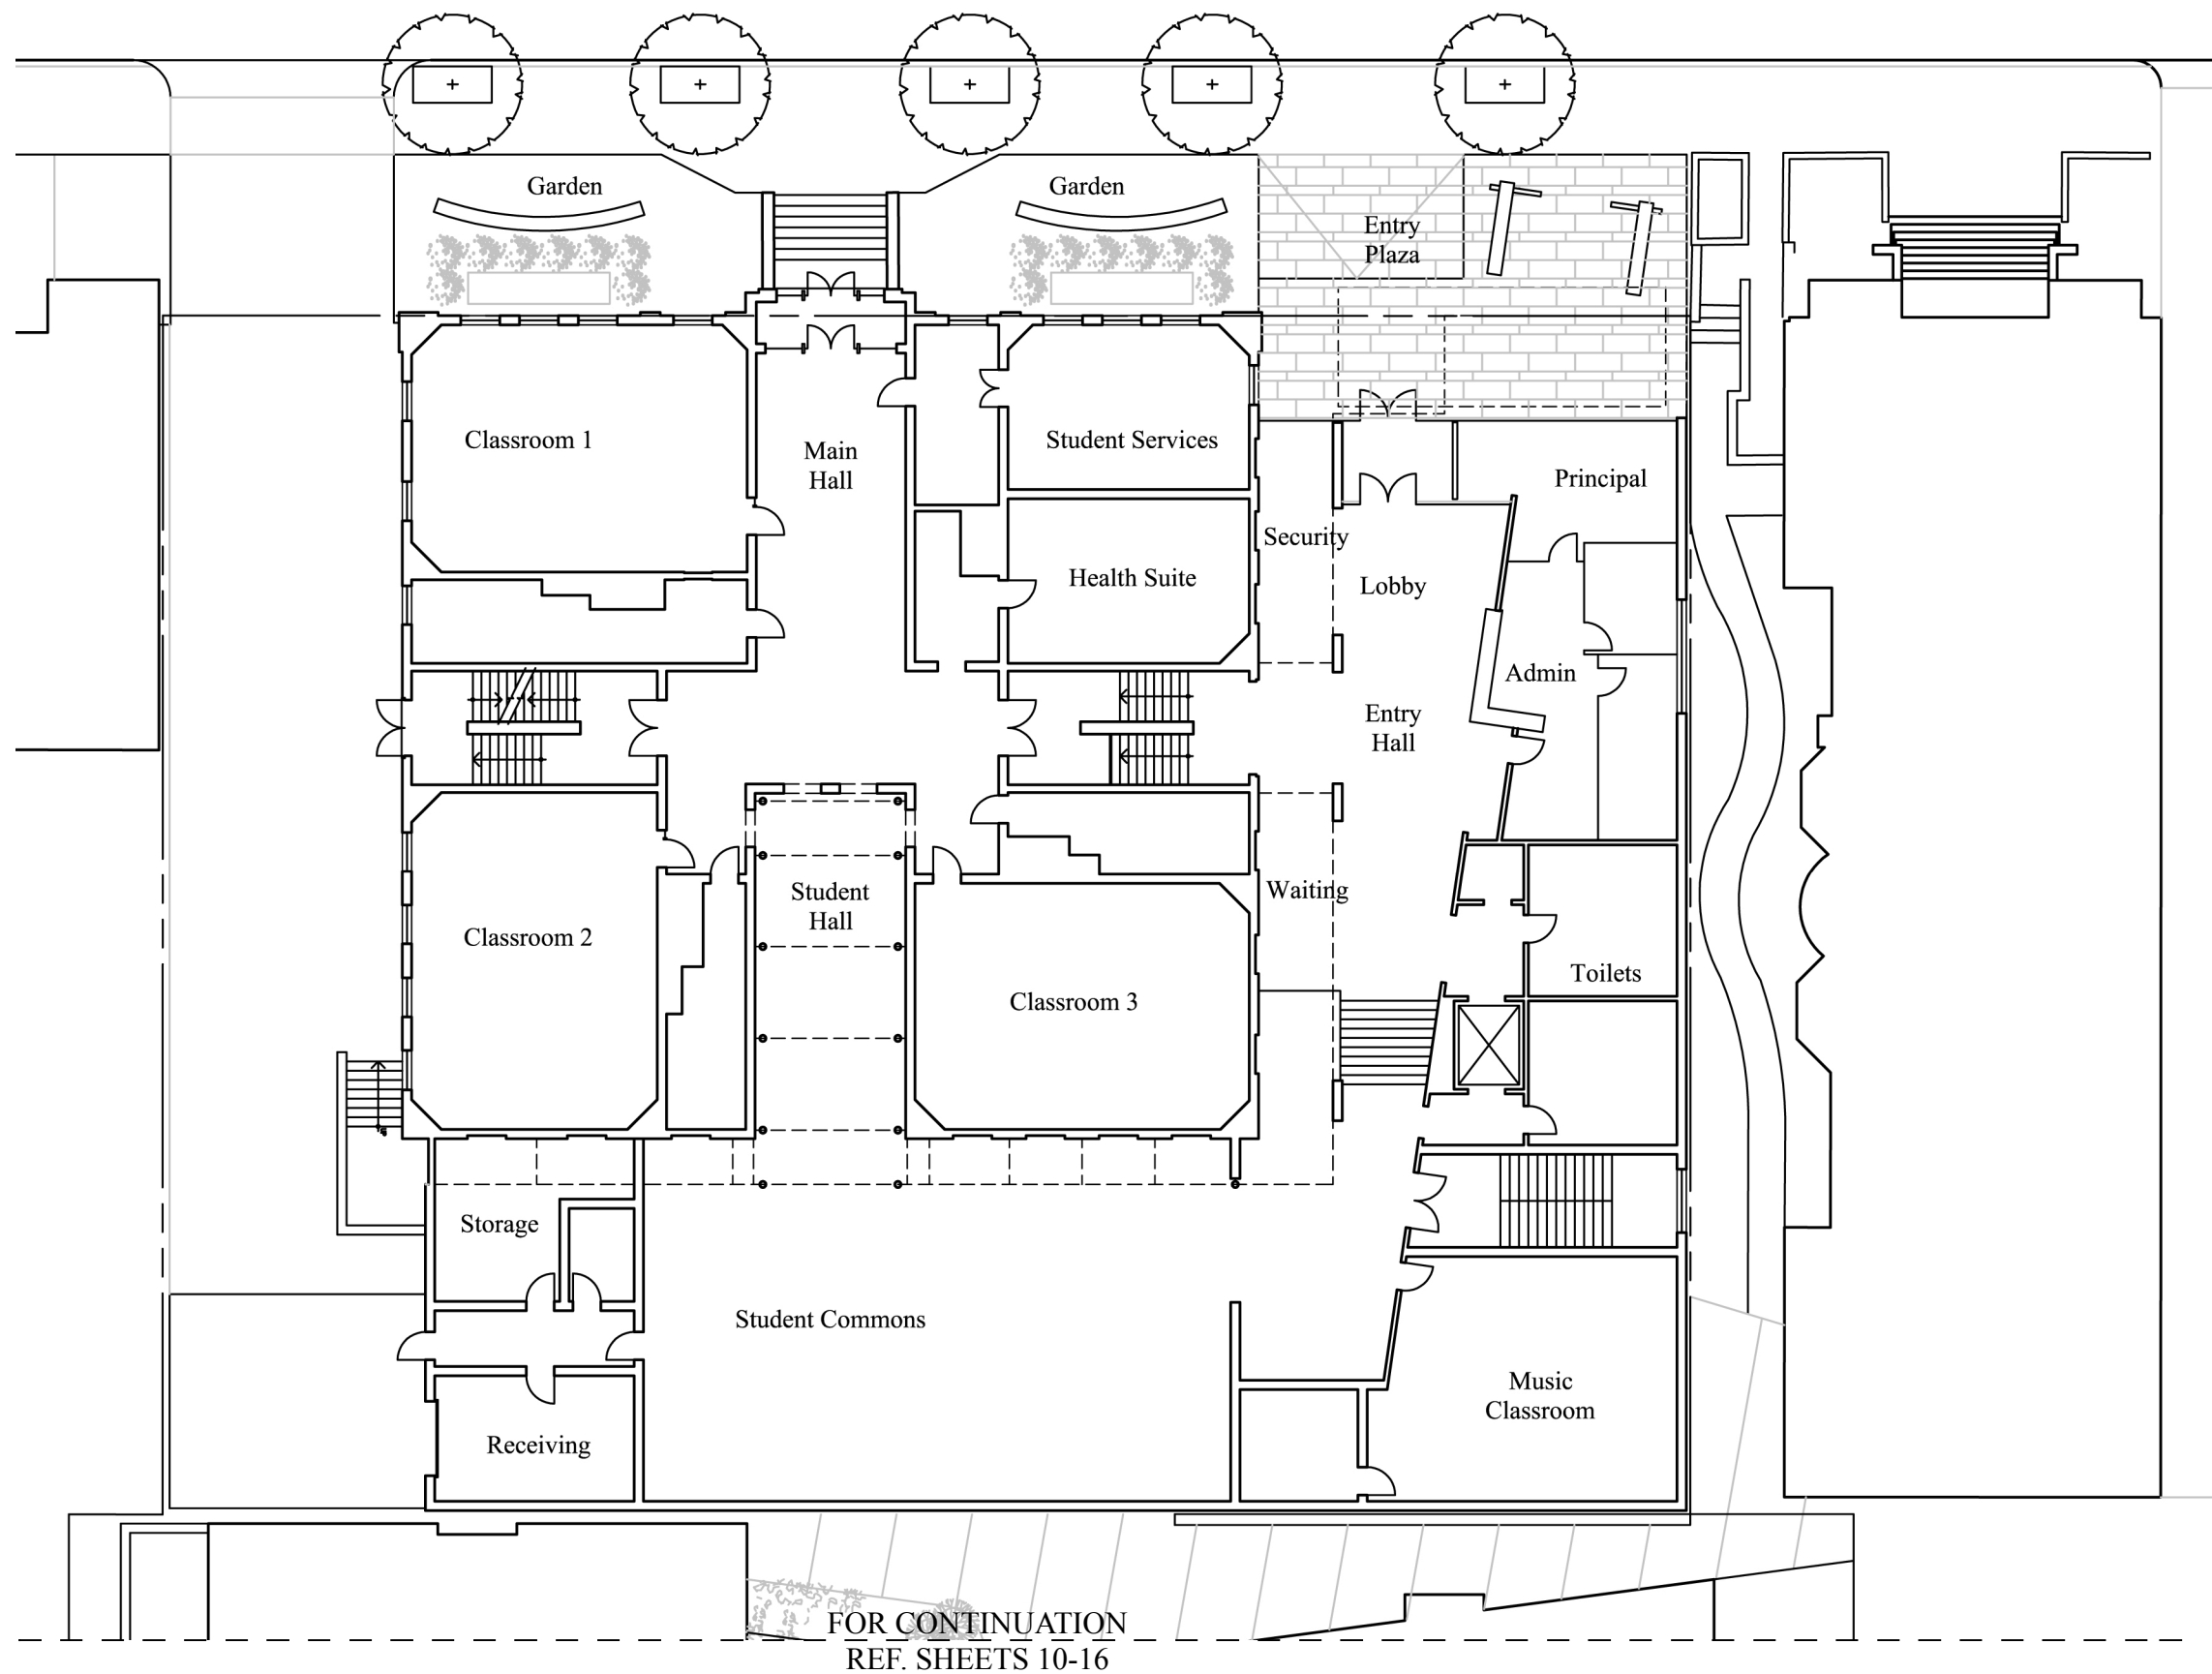


FOR CONTINUATION
REF. SHEETS 10-16

scale: 1" = 20'-0"


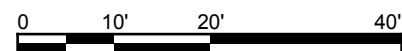


School Without Walls: First Floor Plan


date: 04.03.06

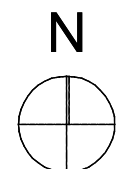

E.20

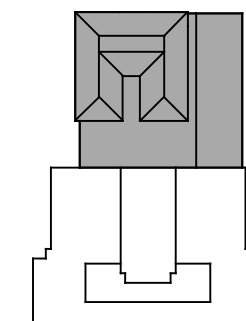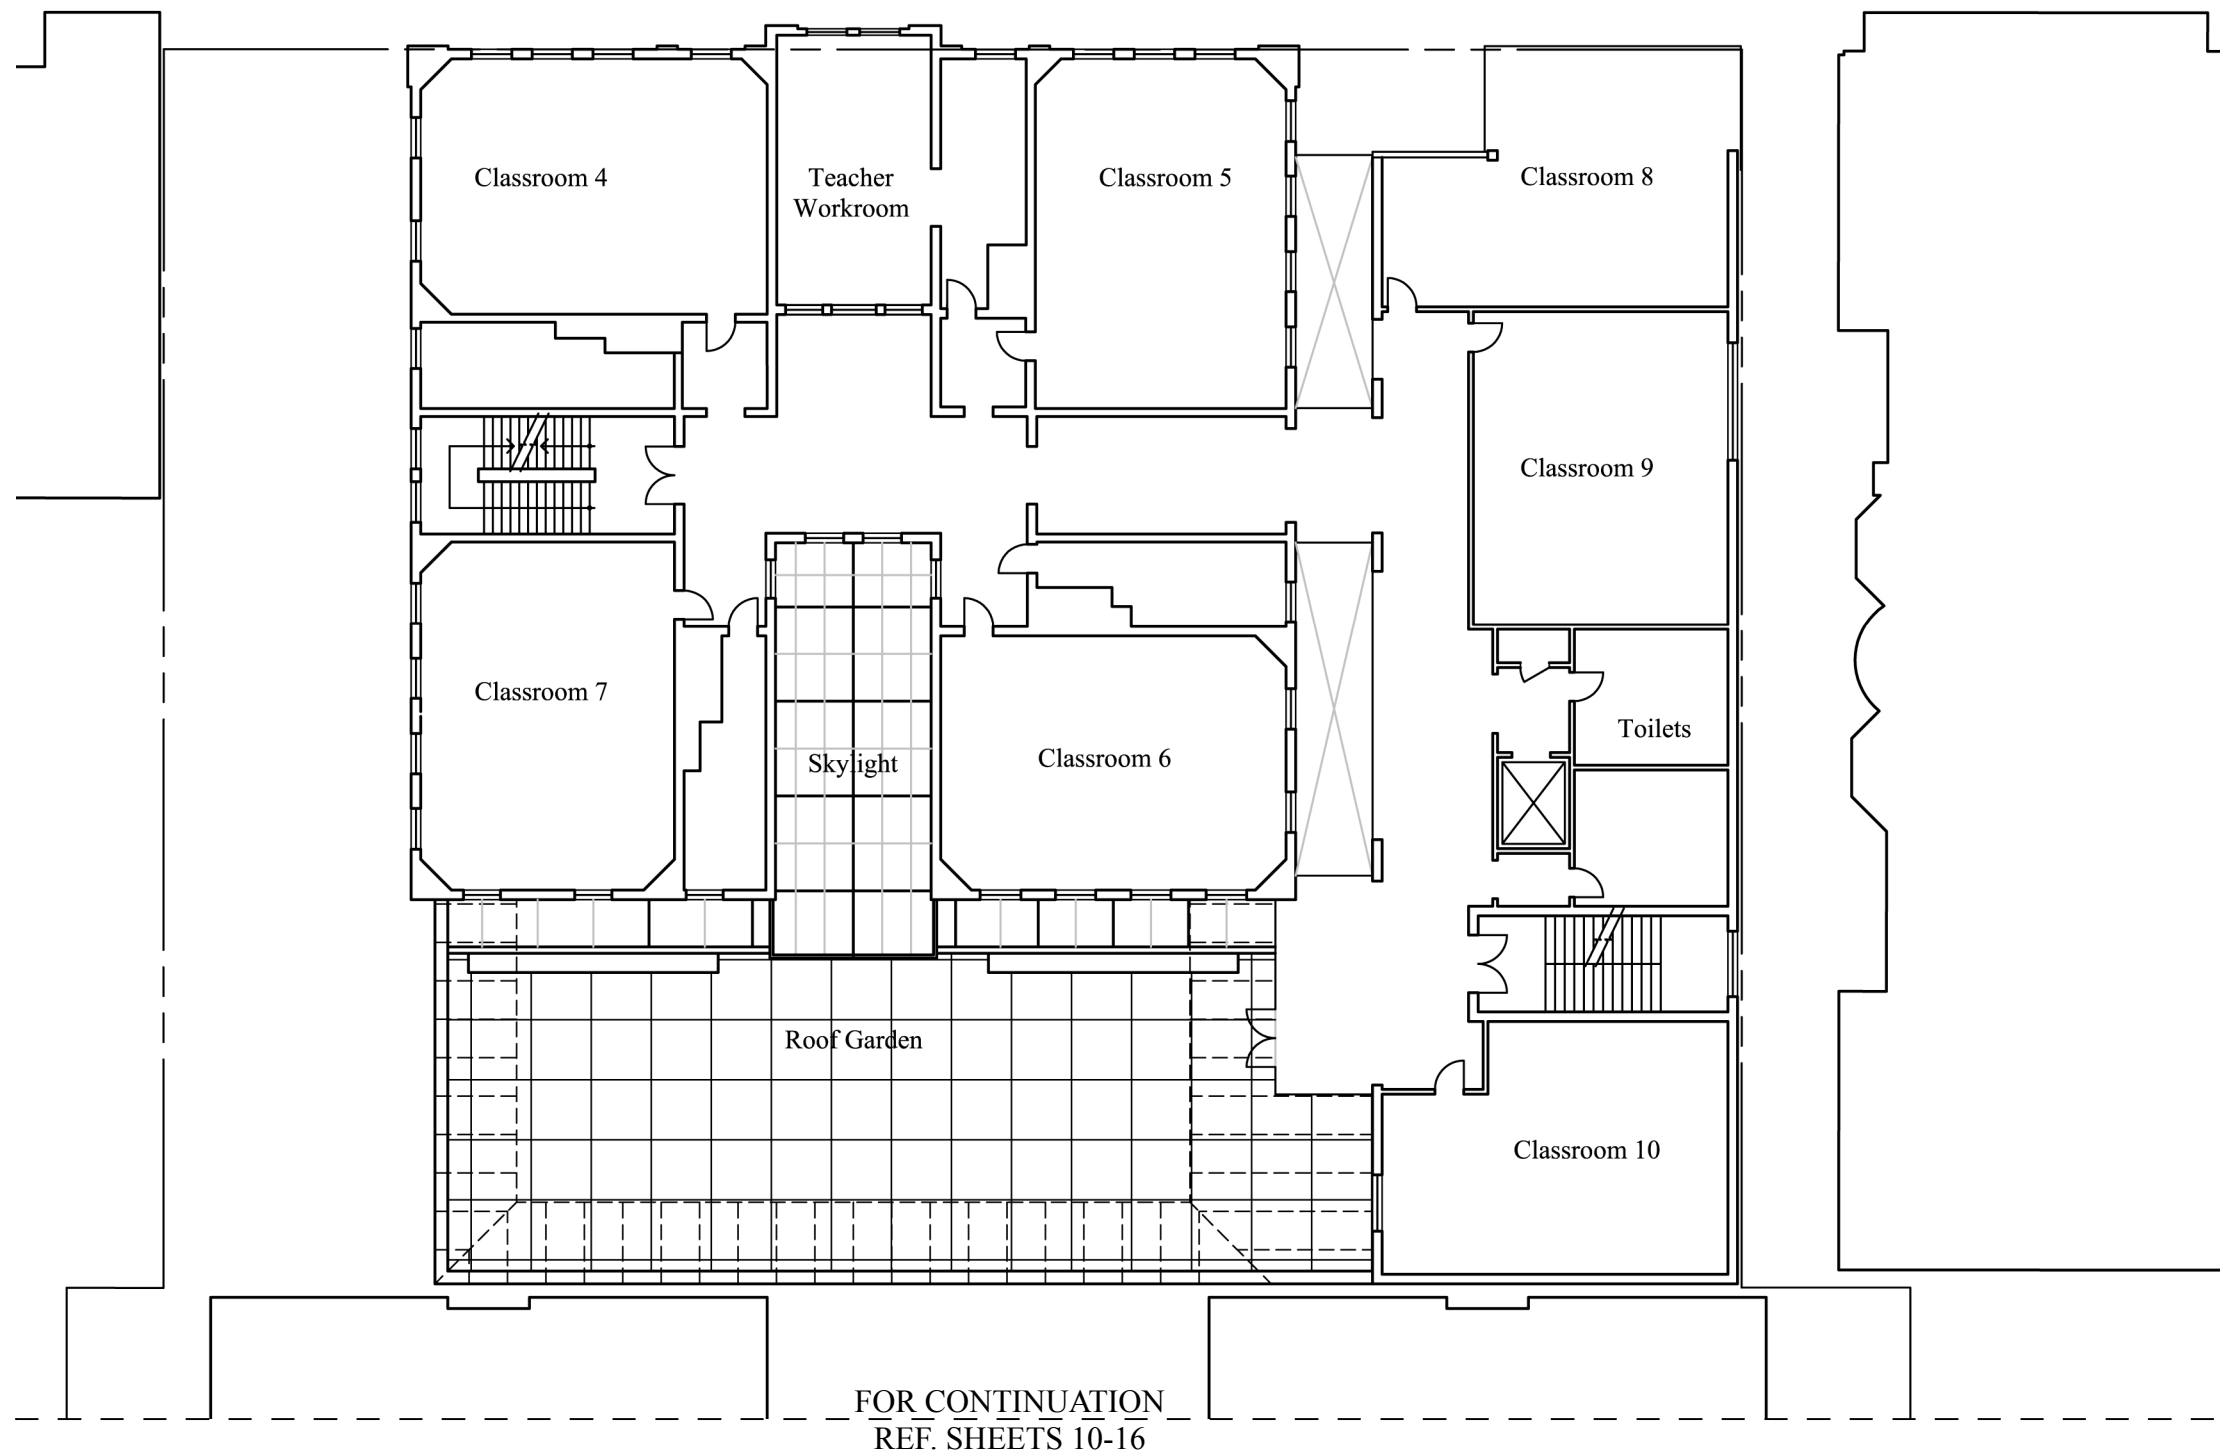



scale: 1" = 20'-0"

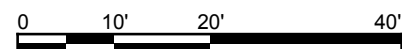


School Without Walls: Second Floor Plan

date: 04.03.06



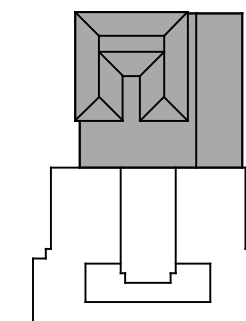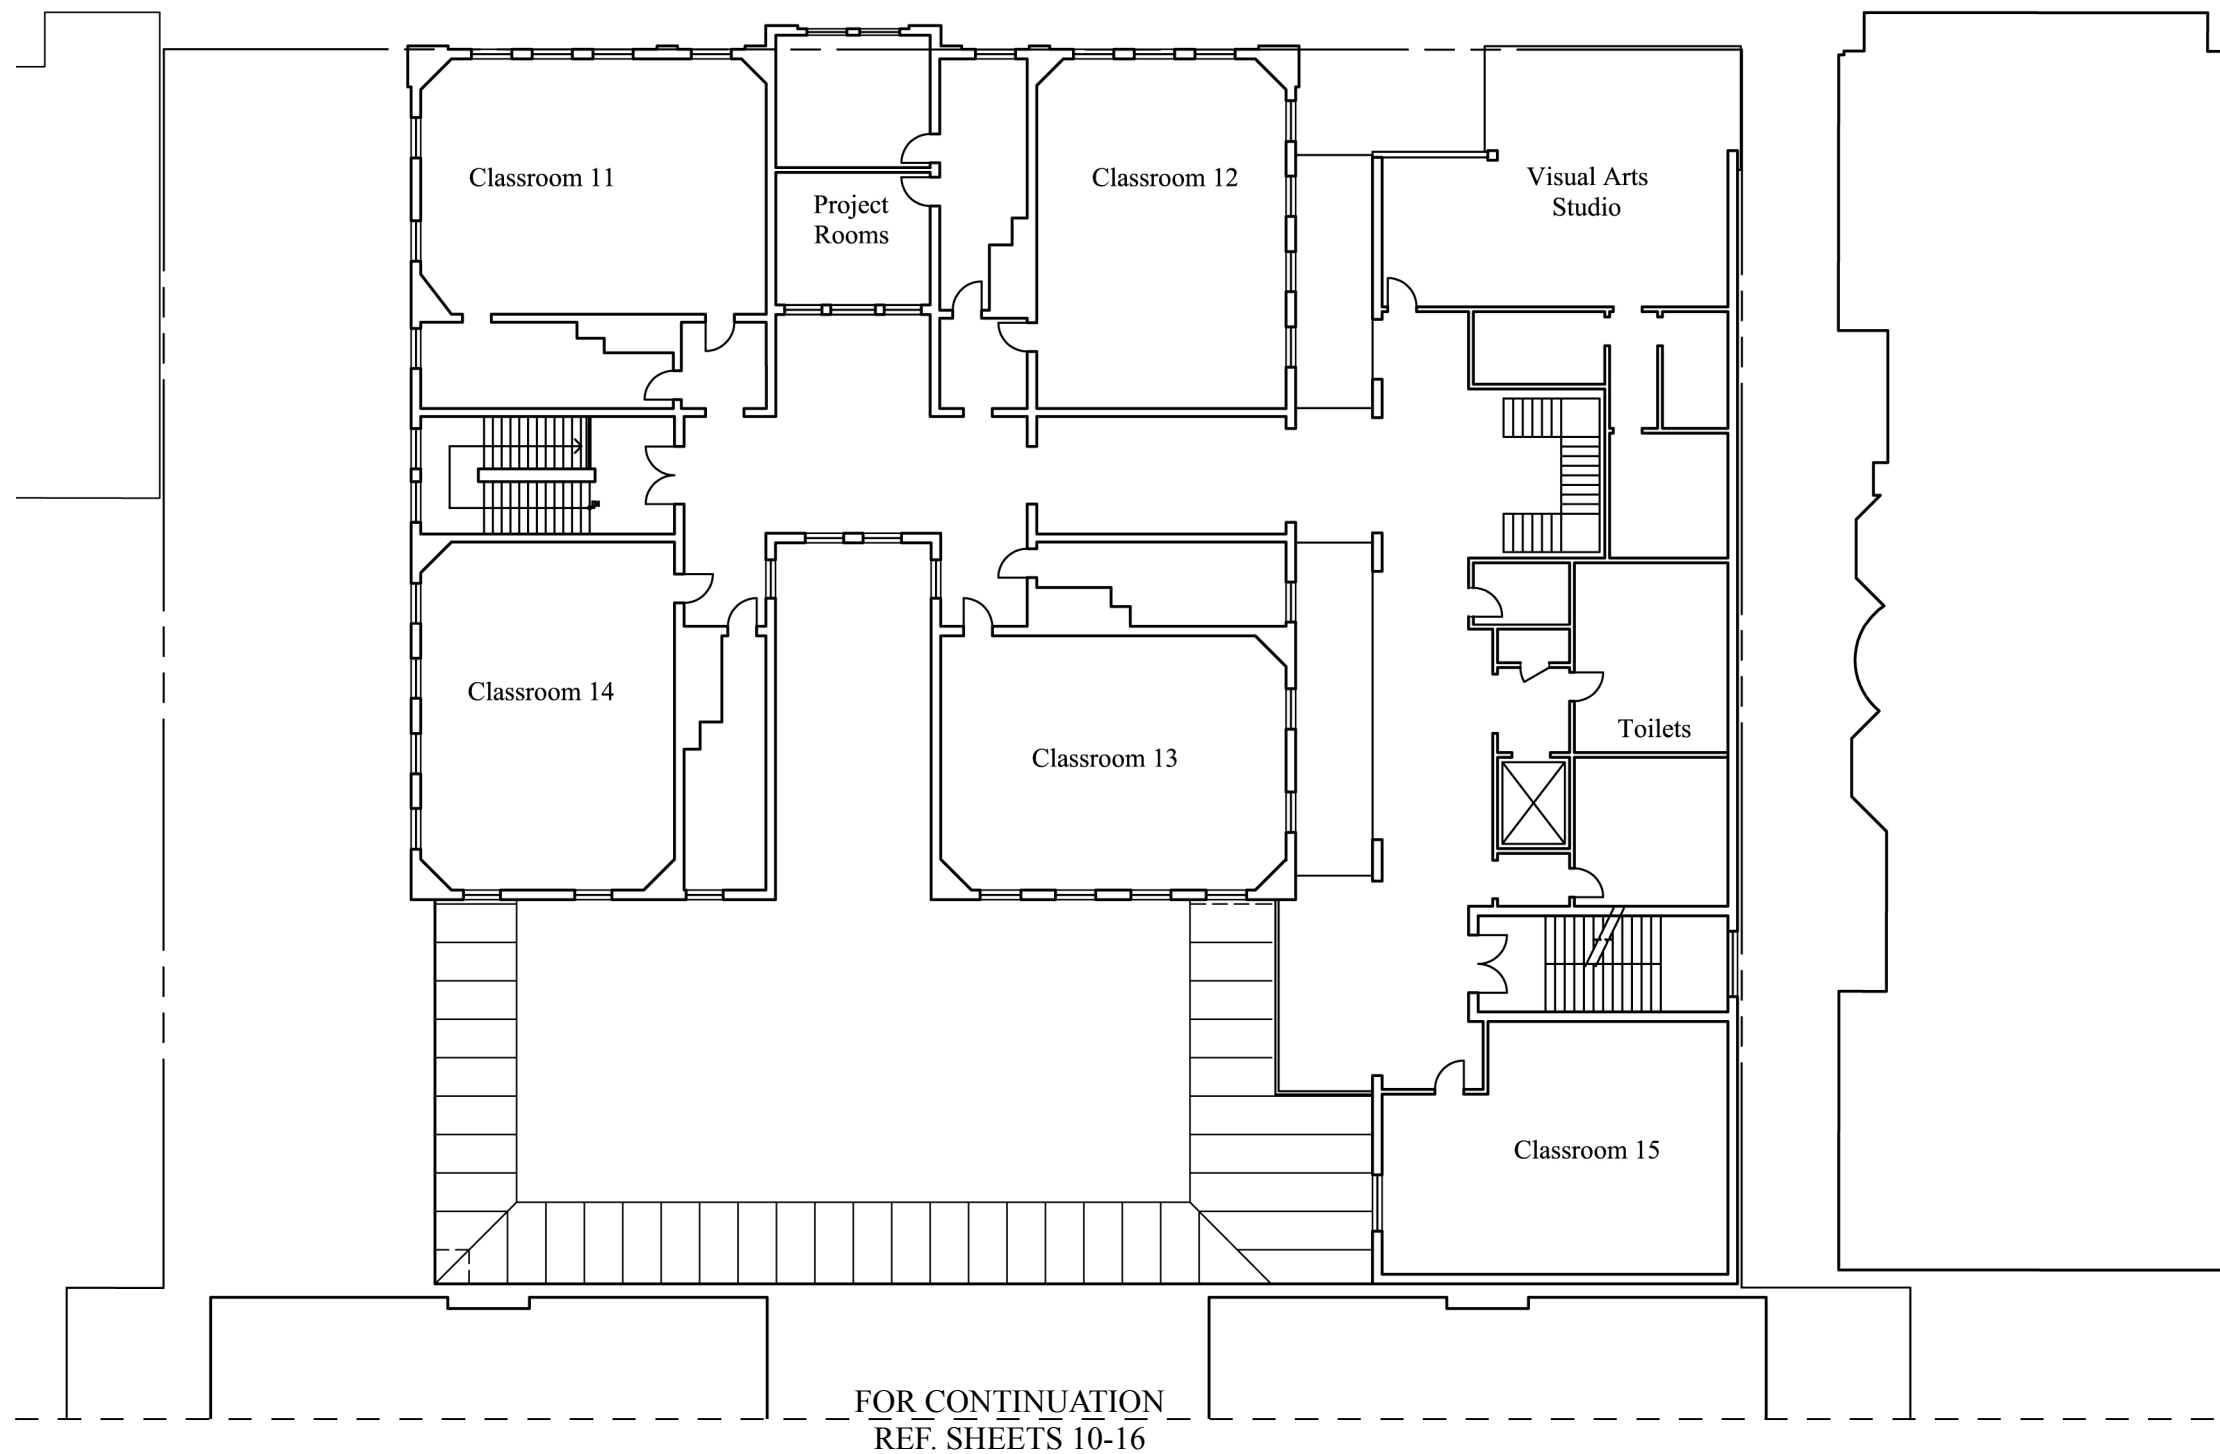

scale: 1" = 20'-0"


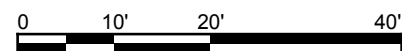


FOR CONTINUATION
REF. SHEETS 10-16


School Without Walls: Third Floor Plan

date: 04.03.06



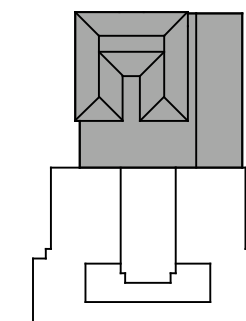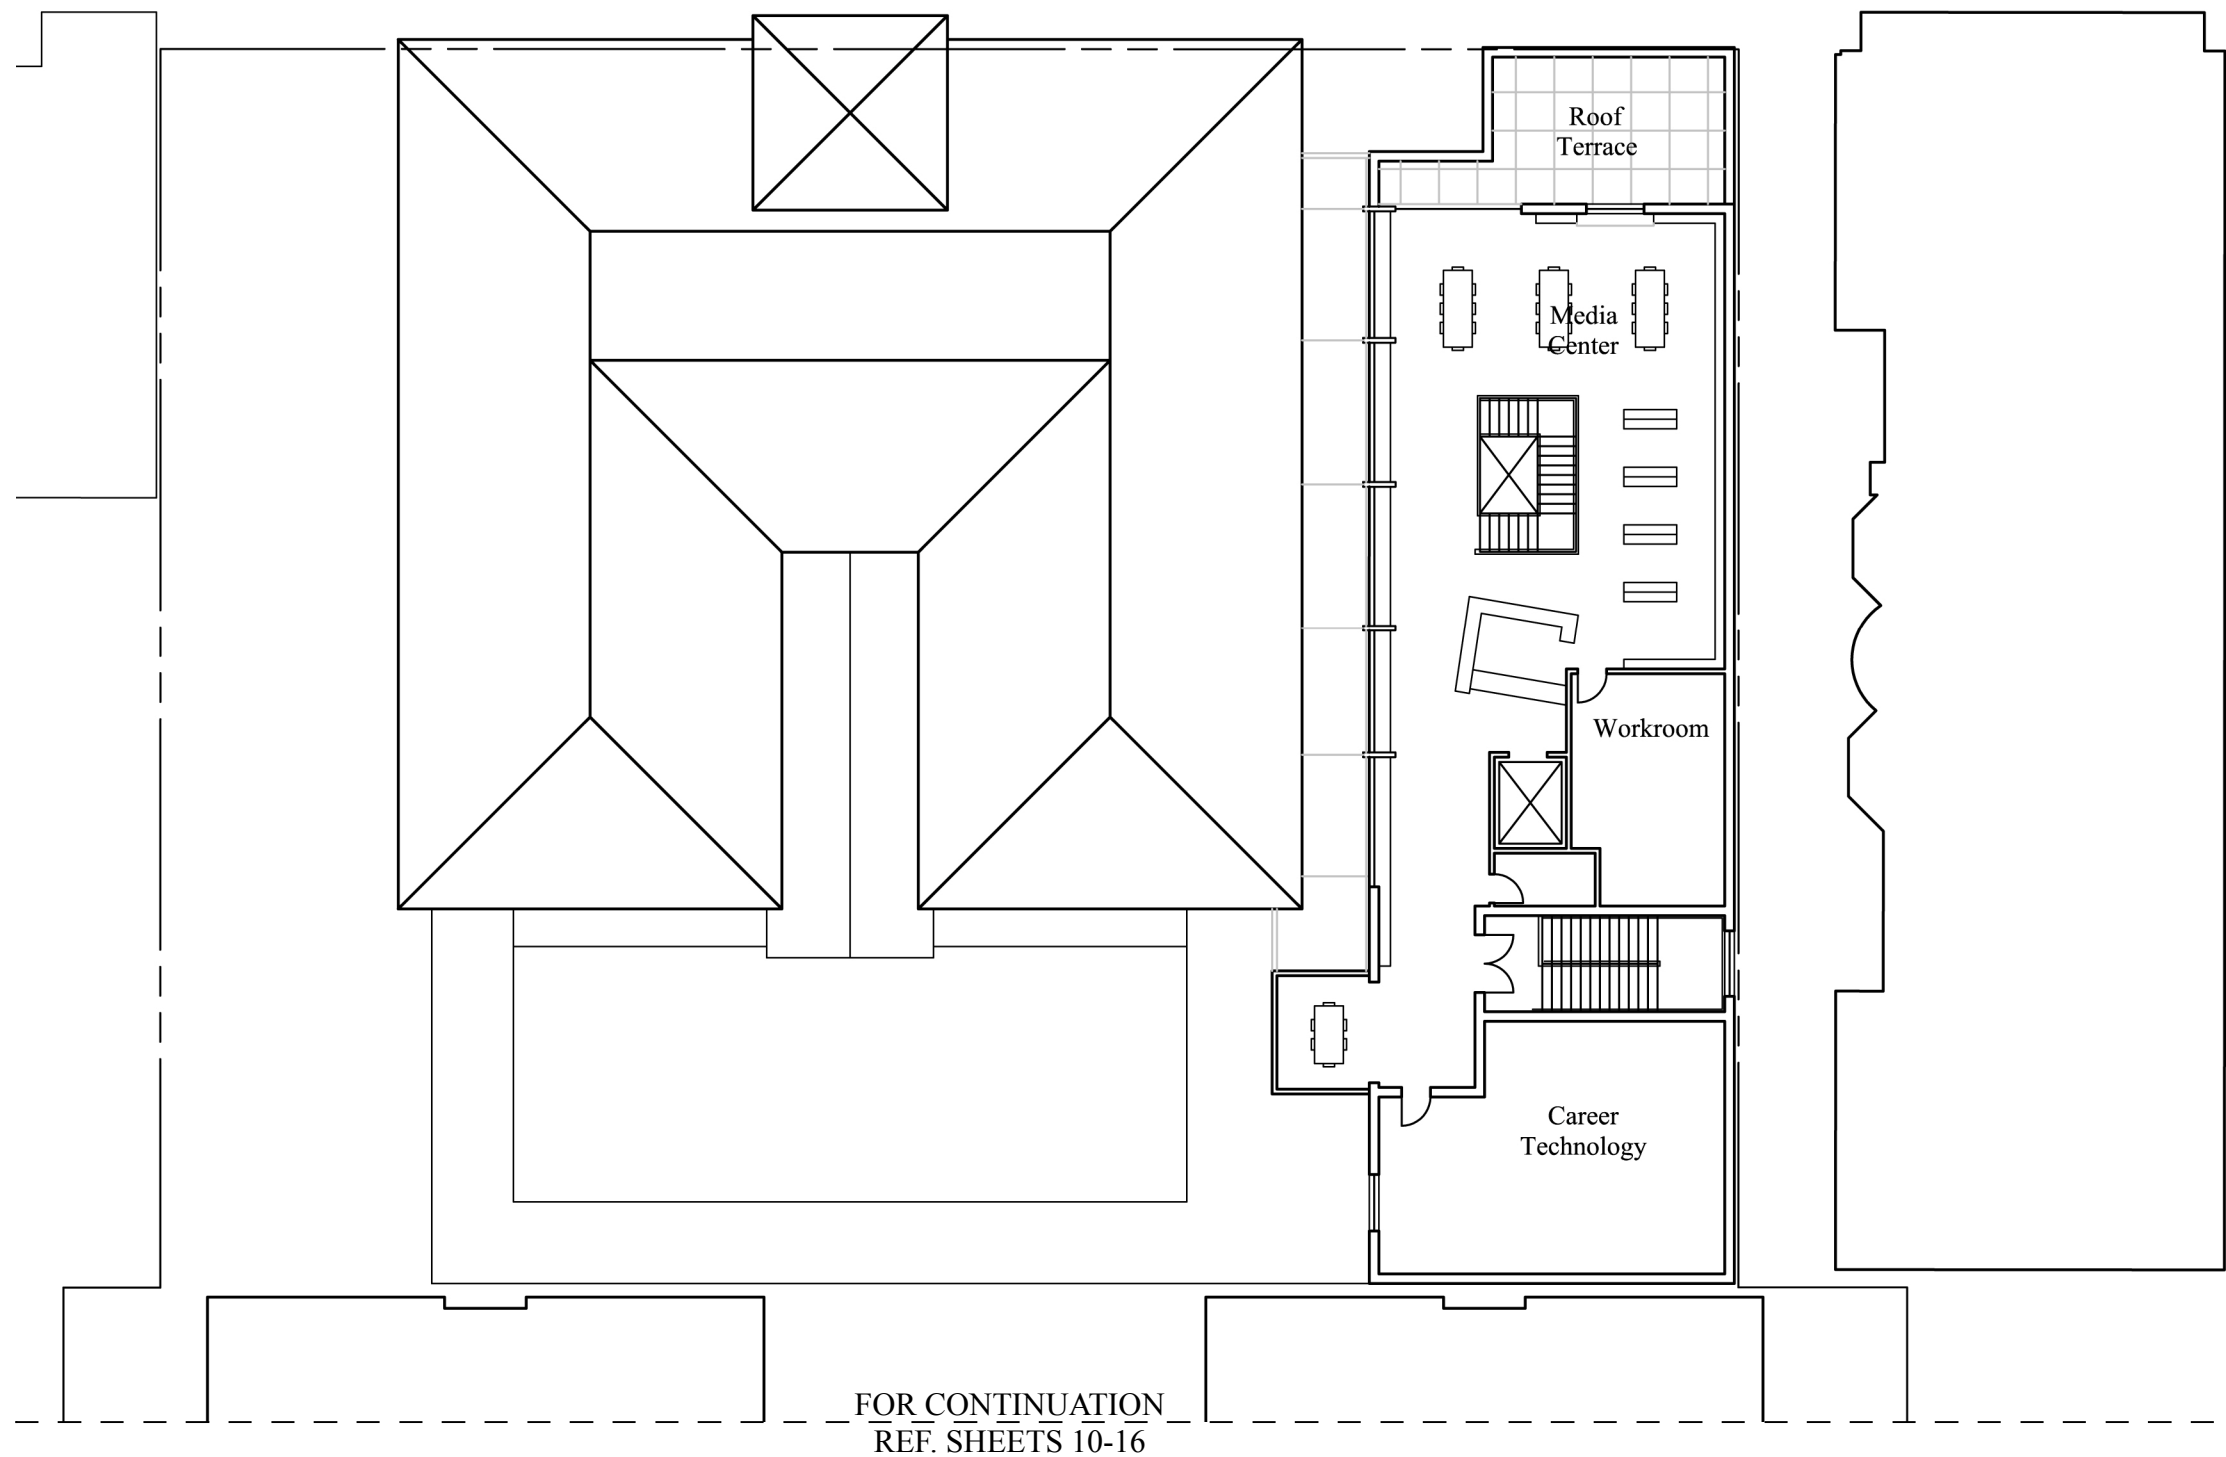

scale: 1" = 20'-0"

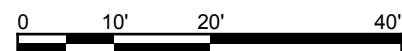

School Without Walls: Fourth Floor Plan

date: 04.03.06

