


EXHIBIT E
Architectural Drawings, Elevations, & Context Photographs

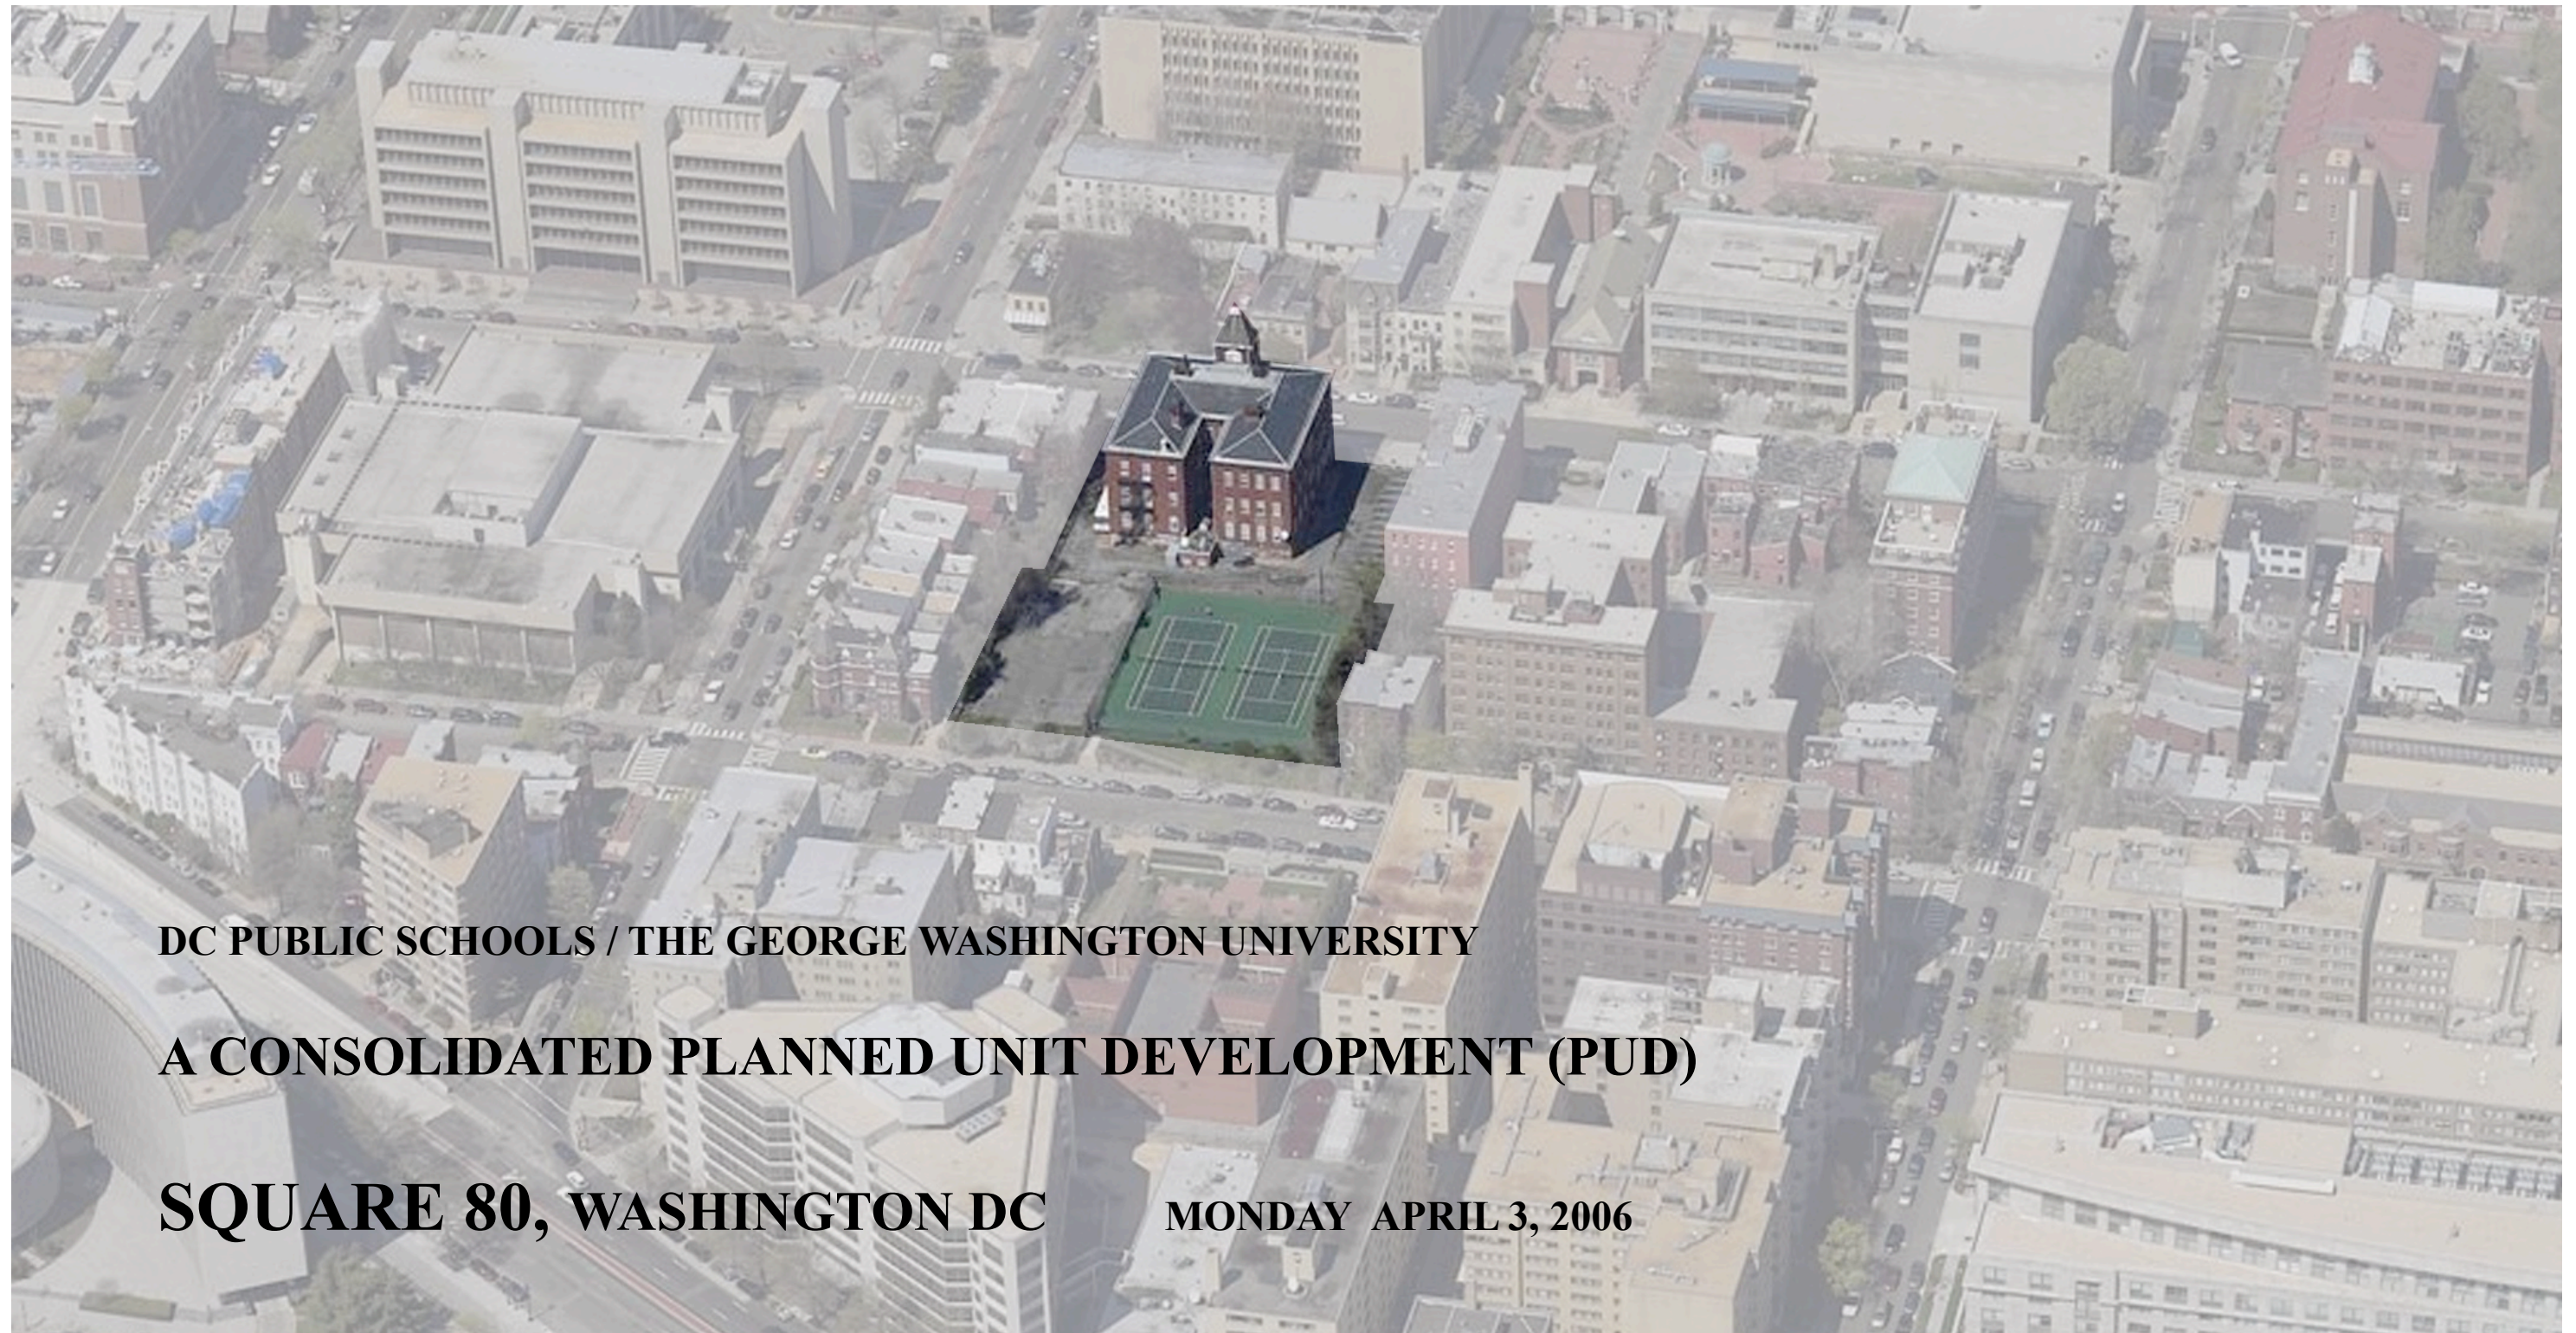

DC PUBLIC SCHOOLS / THE GEORGE WASHINGTON UNIVERSITY

A CONSOLIDATED PLANNED UNIT DEVELOPMENT (PUD)

SQUARE 80, WASHINGTON DC

MONDAY APRIL 3, 2006

date: 04.03.06


E.1

Sheet Index

E.1	Cover Sheet
E.2	General Information
E.3	Civil Site Plan
E.4	Existing Conditions Plan
E.5	Erosion and Sediment Control Plan
E.6	Stormwater Concept Plan
E.7	Stormwater Concept Calculations
E.8	Utility Layout Plan
E.9	Combined Architectural Site Plan
E.10	Circulation Plan
E.11	Landscape Plan
E.12	GW Residence Hall: Typical Parking Level Plan
E.13	GW Residence Hall: Lower Level Plan
E.14	GW Residence Hall: First Floor Plan
E.15	GW Residence Hall: 2nd-4th Floor Plan
E.16	GW Residence Hall: 5th-9th Floor Plan
E.17	GW Residence Hall: 10th Floor Plan
E.18	GW Residence Hall: Roof Plan
E.19	School Without Walls: Cellar Plan
E.20	School Without Walls: First Floor Plan
E.21	School Without Walls: Second Floor Plan
E.22	School Without Walls: Third Floor Plan
E.23	School Without Walls: Fourth Floor Plan
E.24	School Without Walls: Roof Plan
E.25	Section AA
E.26	Section BB
E.27	Section CC
E.28	Section DD
E.29	F Street Elevation
E.30	F Street Elevation - Rendering
E.31	22nd Street Elevation
E.32	East Elevation
E.33	G Street Elevation
E.34	View from F Street
E.35	Views from G Street
E.36	Site Context F Street
E.37	Site Context G Street

Project Team

The George Washington University 2121 Eye Street, NW Washington DC 20052	DC Public Schools 825 North Capitol Street, NE Washington, DC 20002	<i>Client</i>
<hr/>		
DMJM CGS 3101 Wilson Blvd. Suite 900 Arlington, VA 22201	Ehrenkrantz Eckstut & Kuhn Architects 888 16th Street NW, Suite 800 Washington, DC 20006	<i>Consultant Team</i>
A Morton Thomas - Civil 12750 Twinbrook Parkway Rockville, MD 20852	Golden Engineering - MEP 4455 Connecticut Ave. NW, Suite A600 Washington DC 20008	

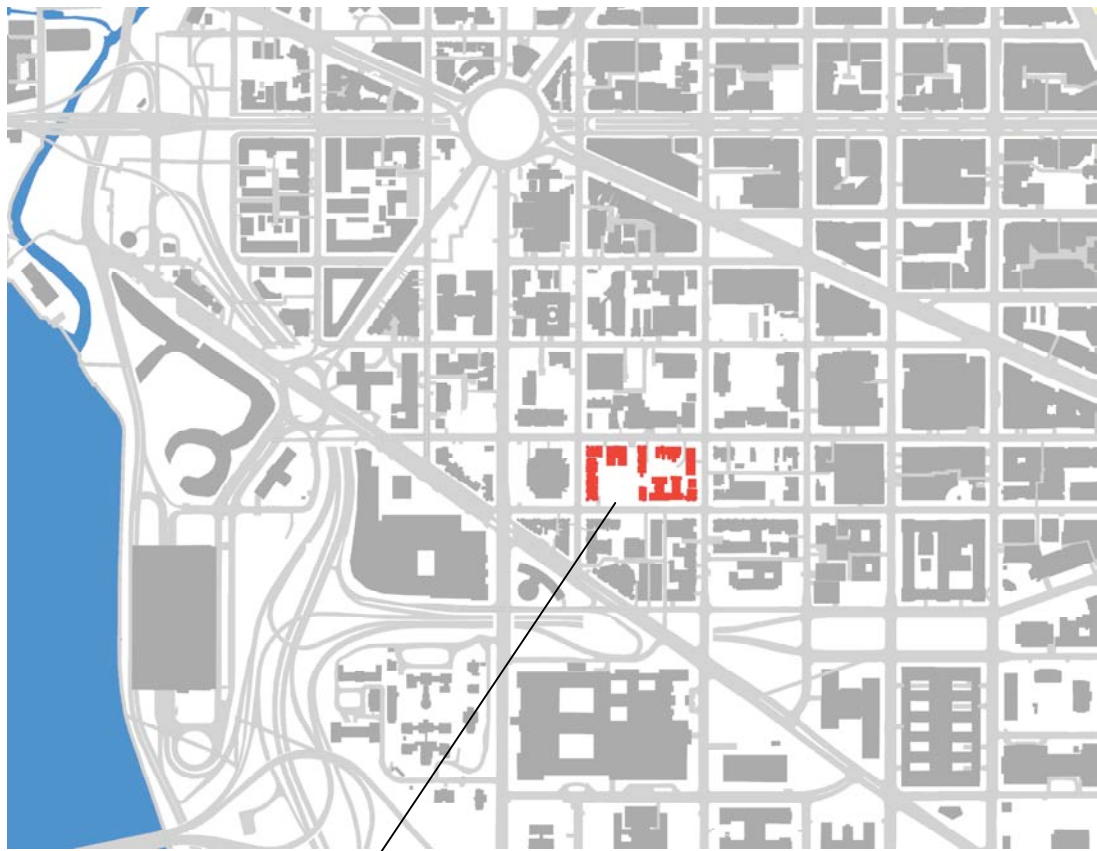

Square 80

Vicinity Plan

General Information

date: 04.03.06


E.2

G STREET, N.W.
90 ft. Wide Public Street

LEGEND


- | | | | | | |
|---|---------------------------|--|---|---|-------------------|
|  | NEW BUILDING CONSTRUCTION |  | GREEN SPACE |  | CONCRETE PAVEMENT |
|  | EXISTING BUILDING |  | PEDESTRIAN PLAZA, SIDEWALKS, AND PAVEMENT | | |

scale: 1" = 30'-0"

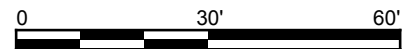



Civil Site Plan

date: 04.03.06

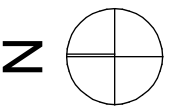


E.3

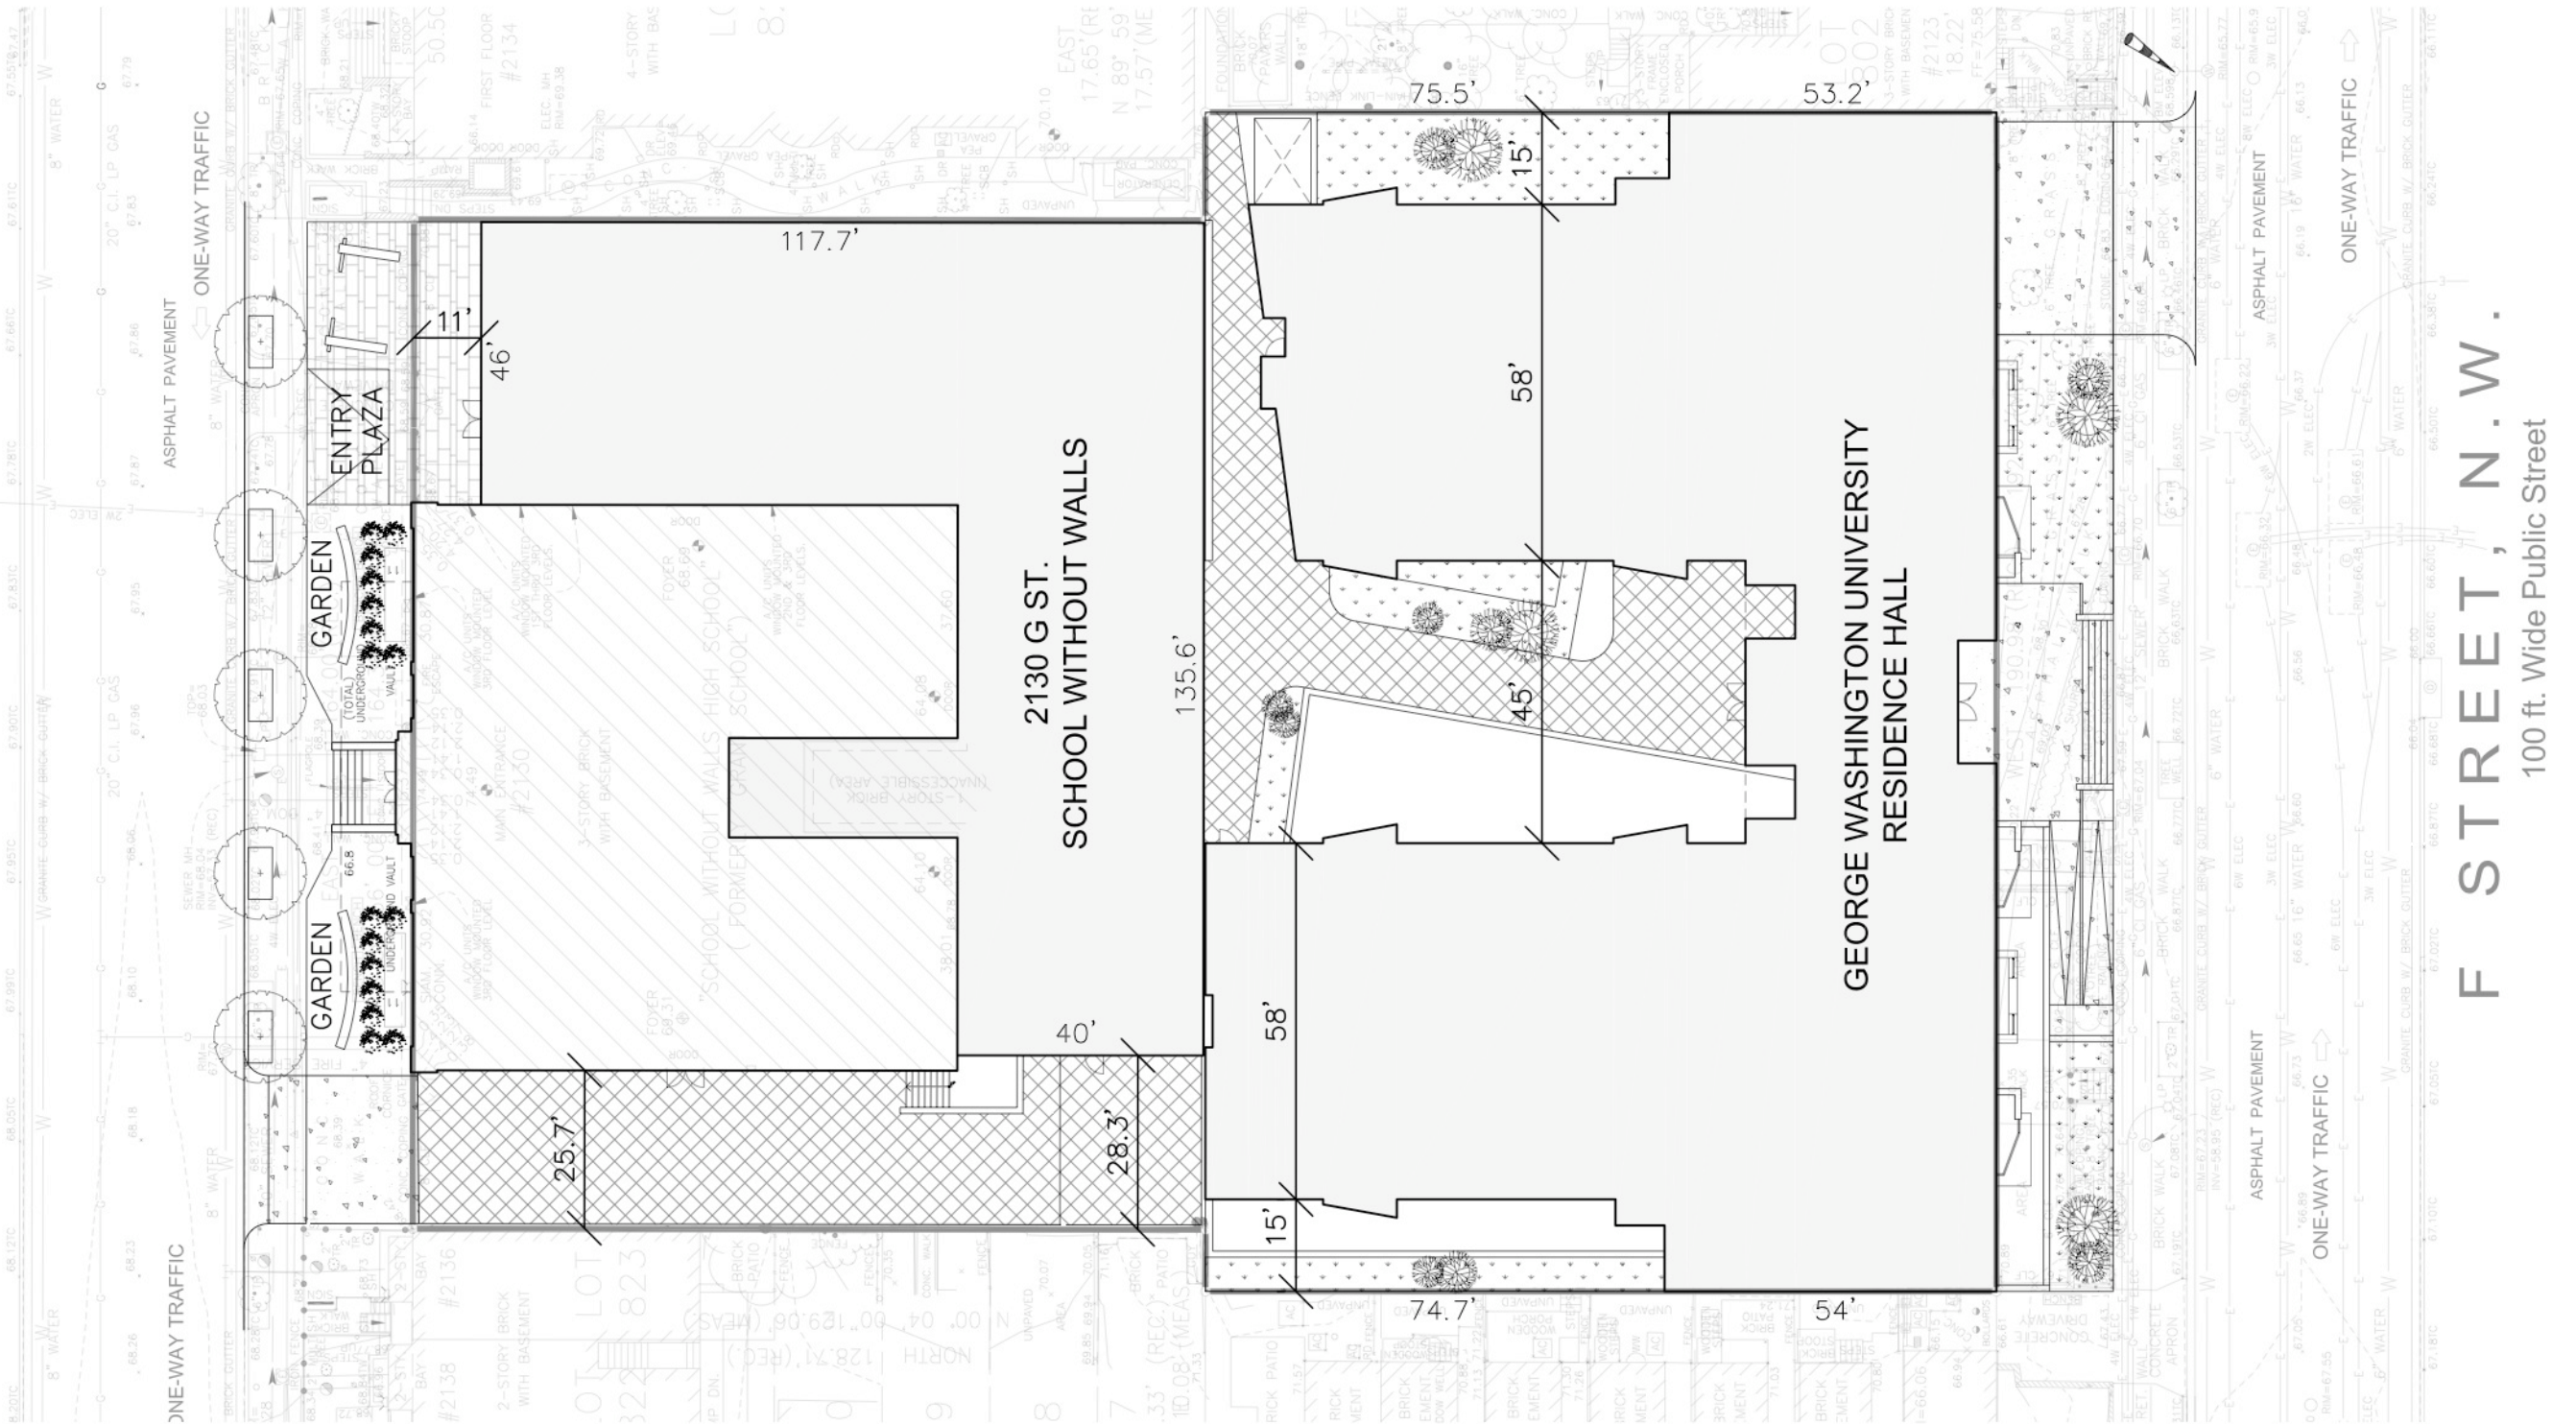

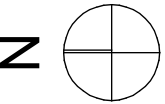

G STREET, N.W.

90 ft. Wide Public Street

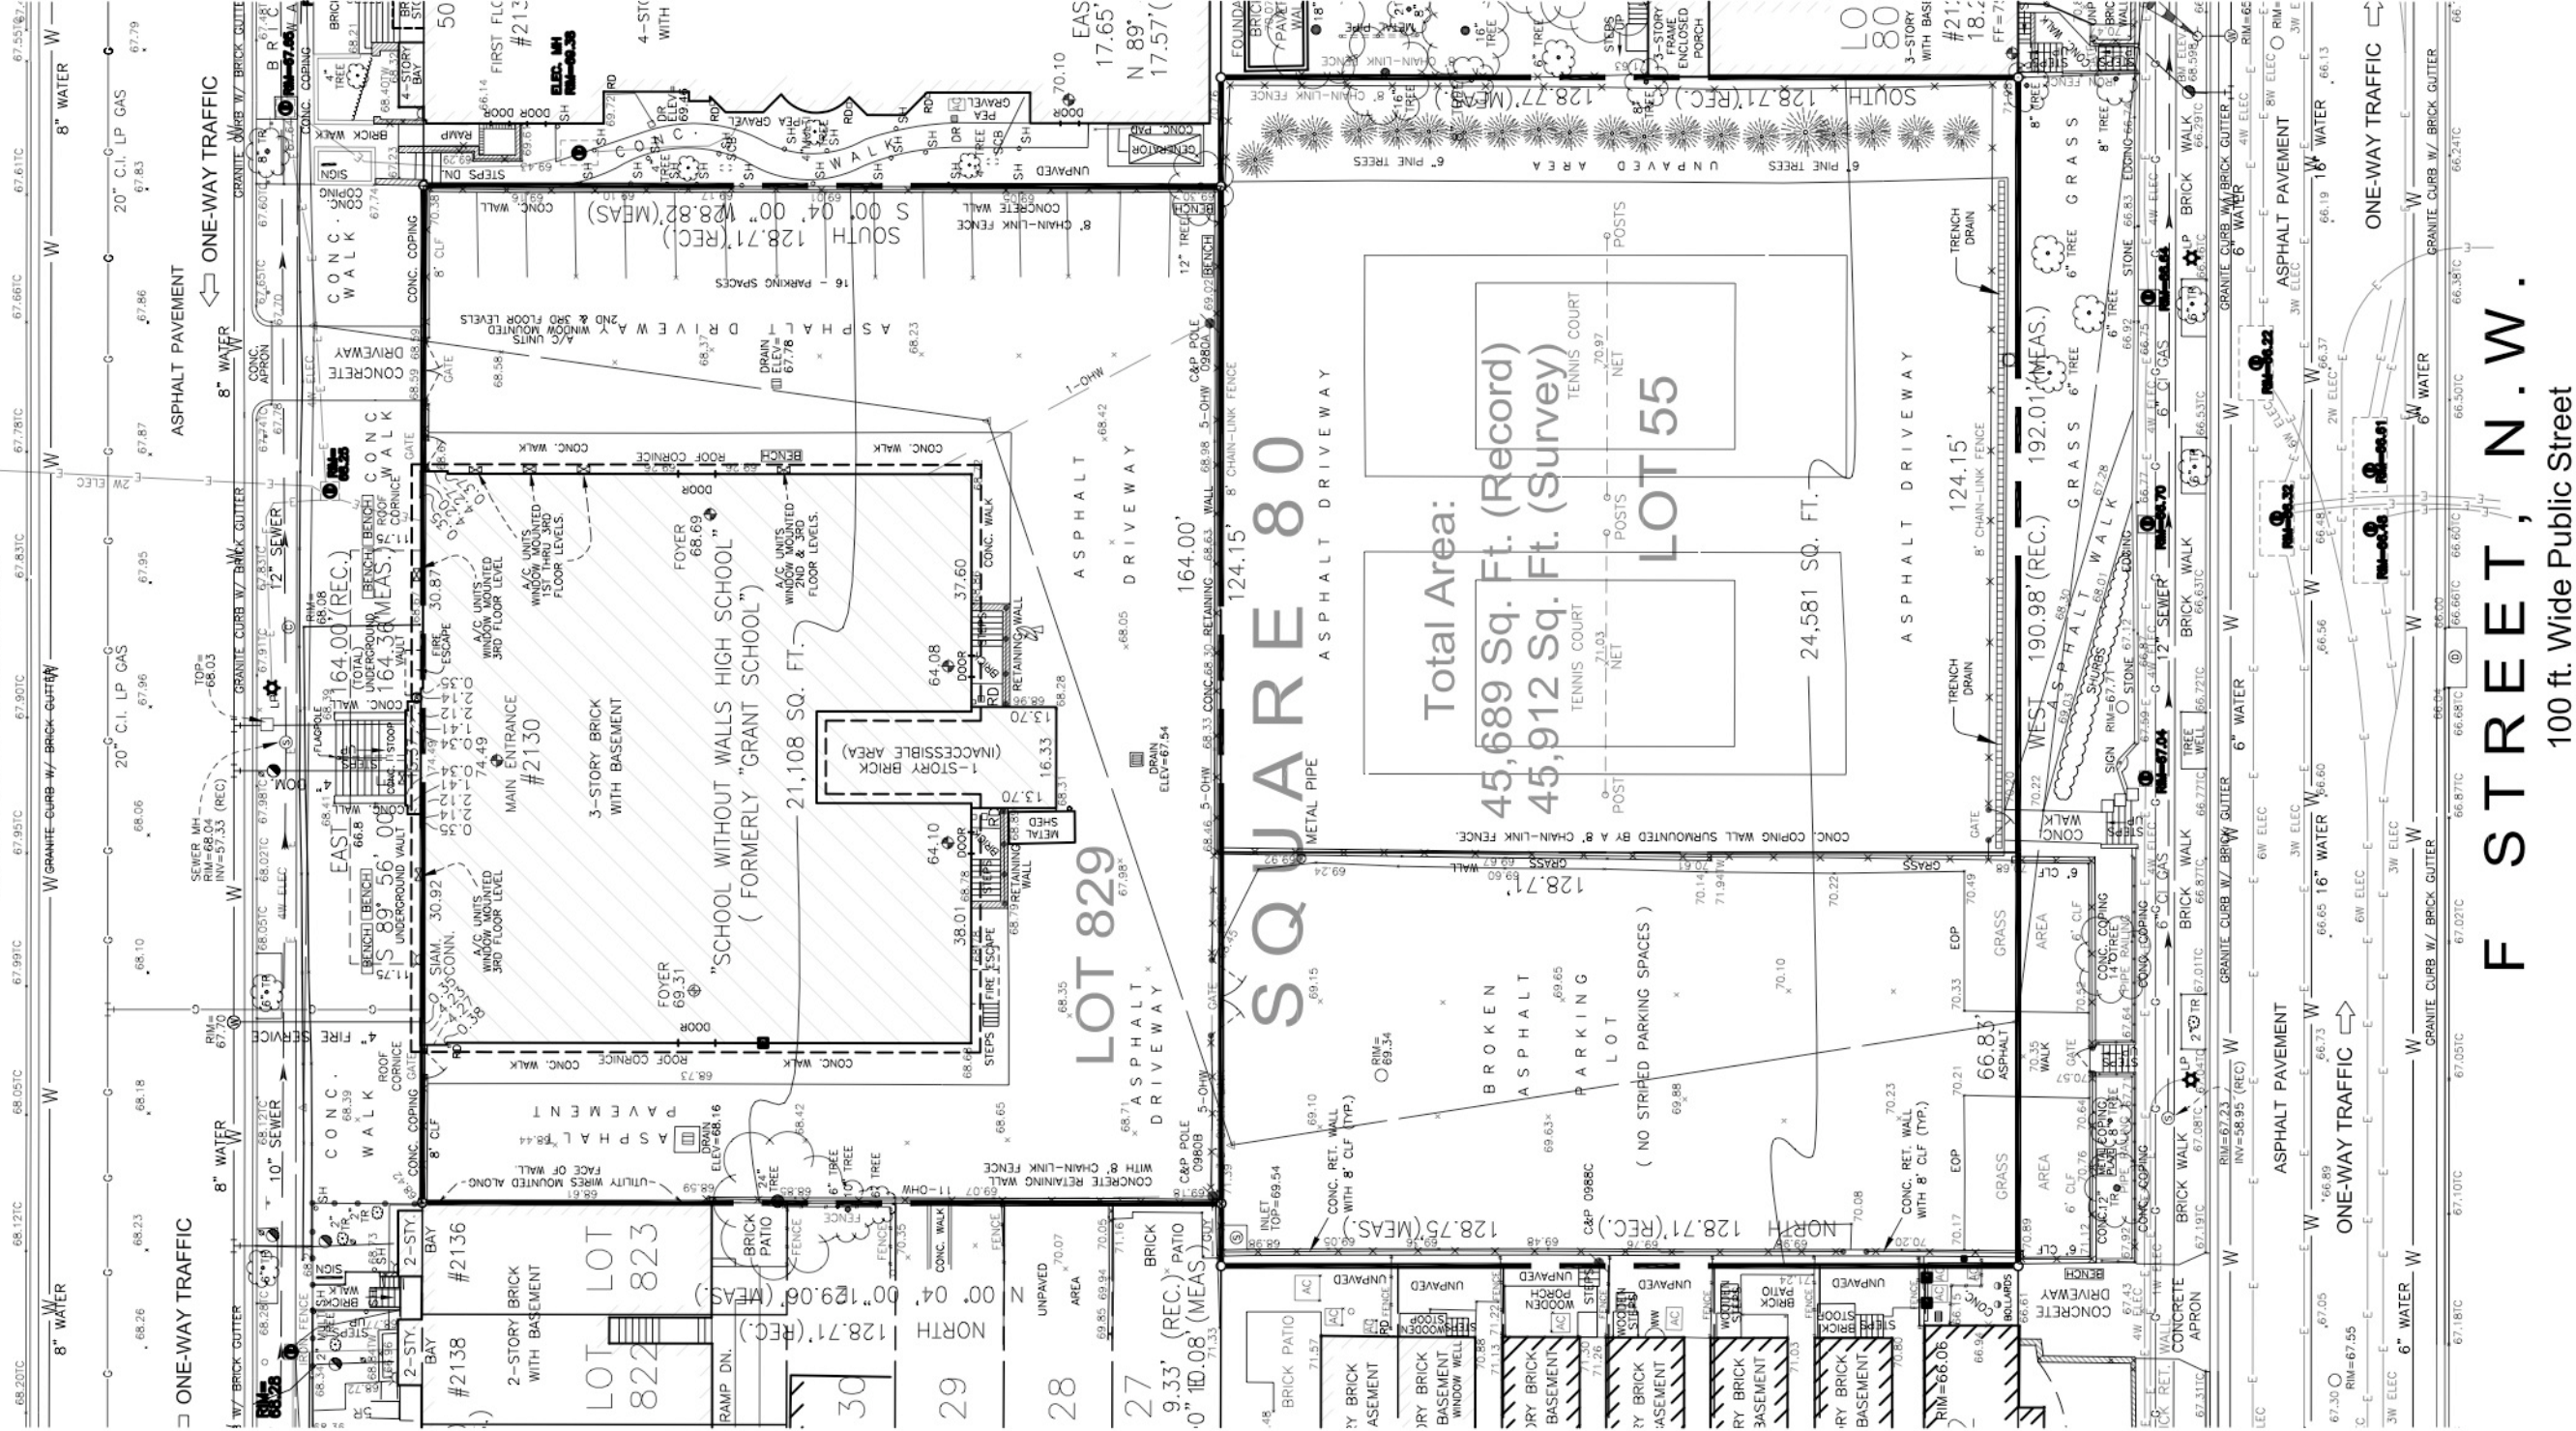


F STREET, N.W.

100 ft. Wide Public Street

G STREET, N.W.
90 ft. Wide Public Street

F STREET, N.W.
100 ft. Wide Public Street

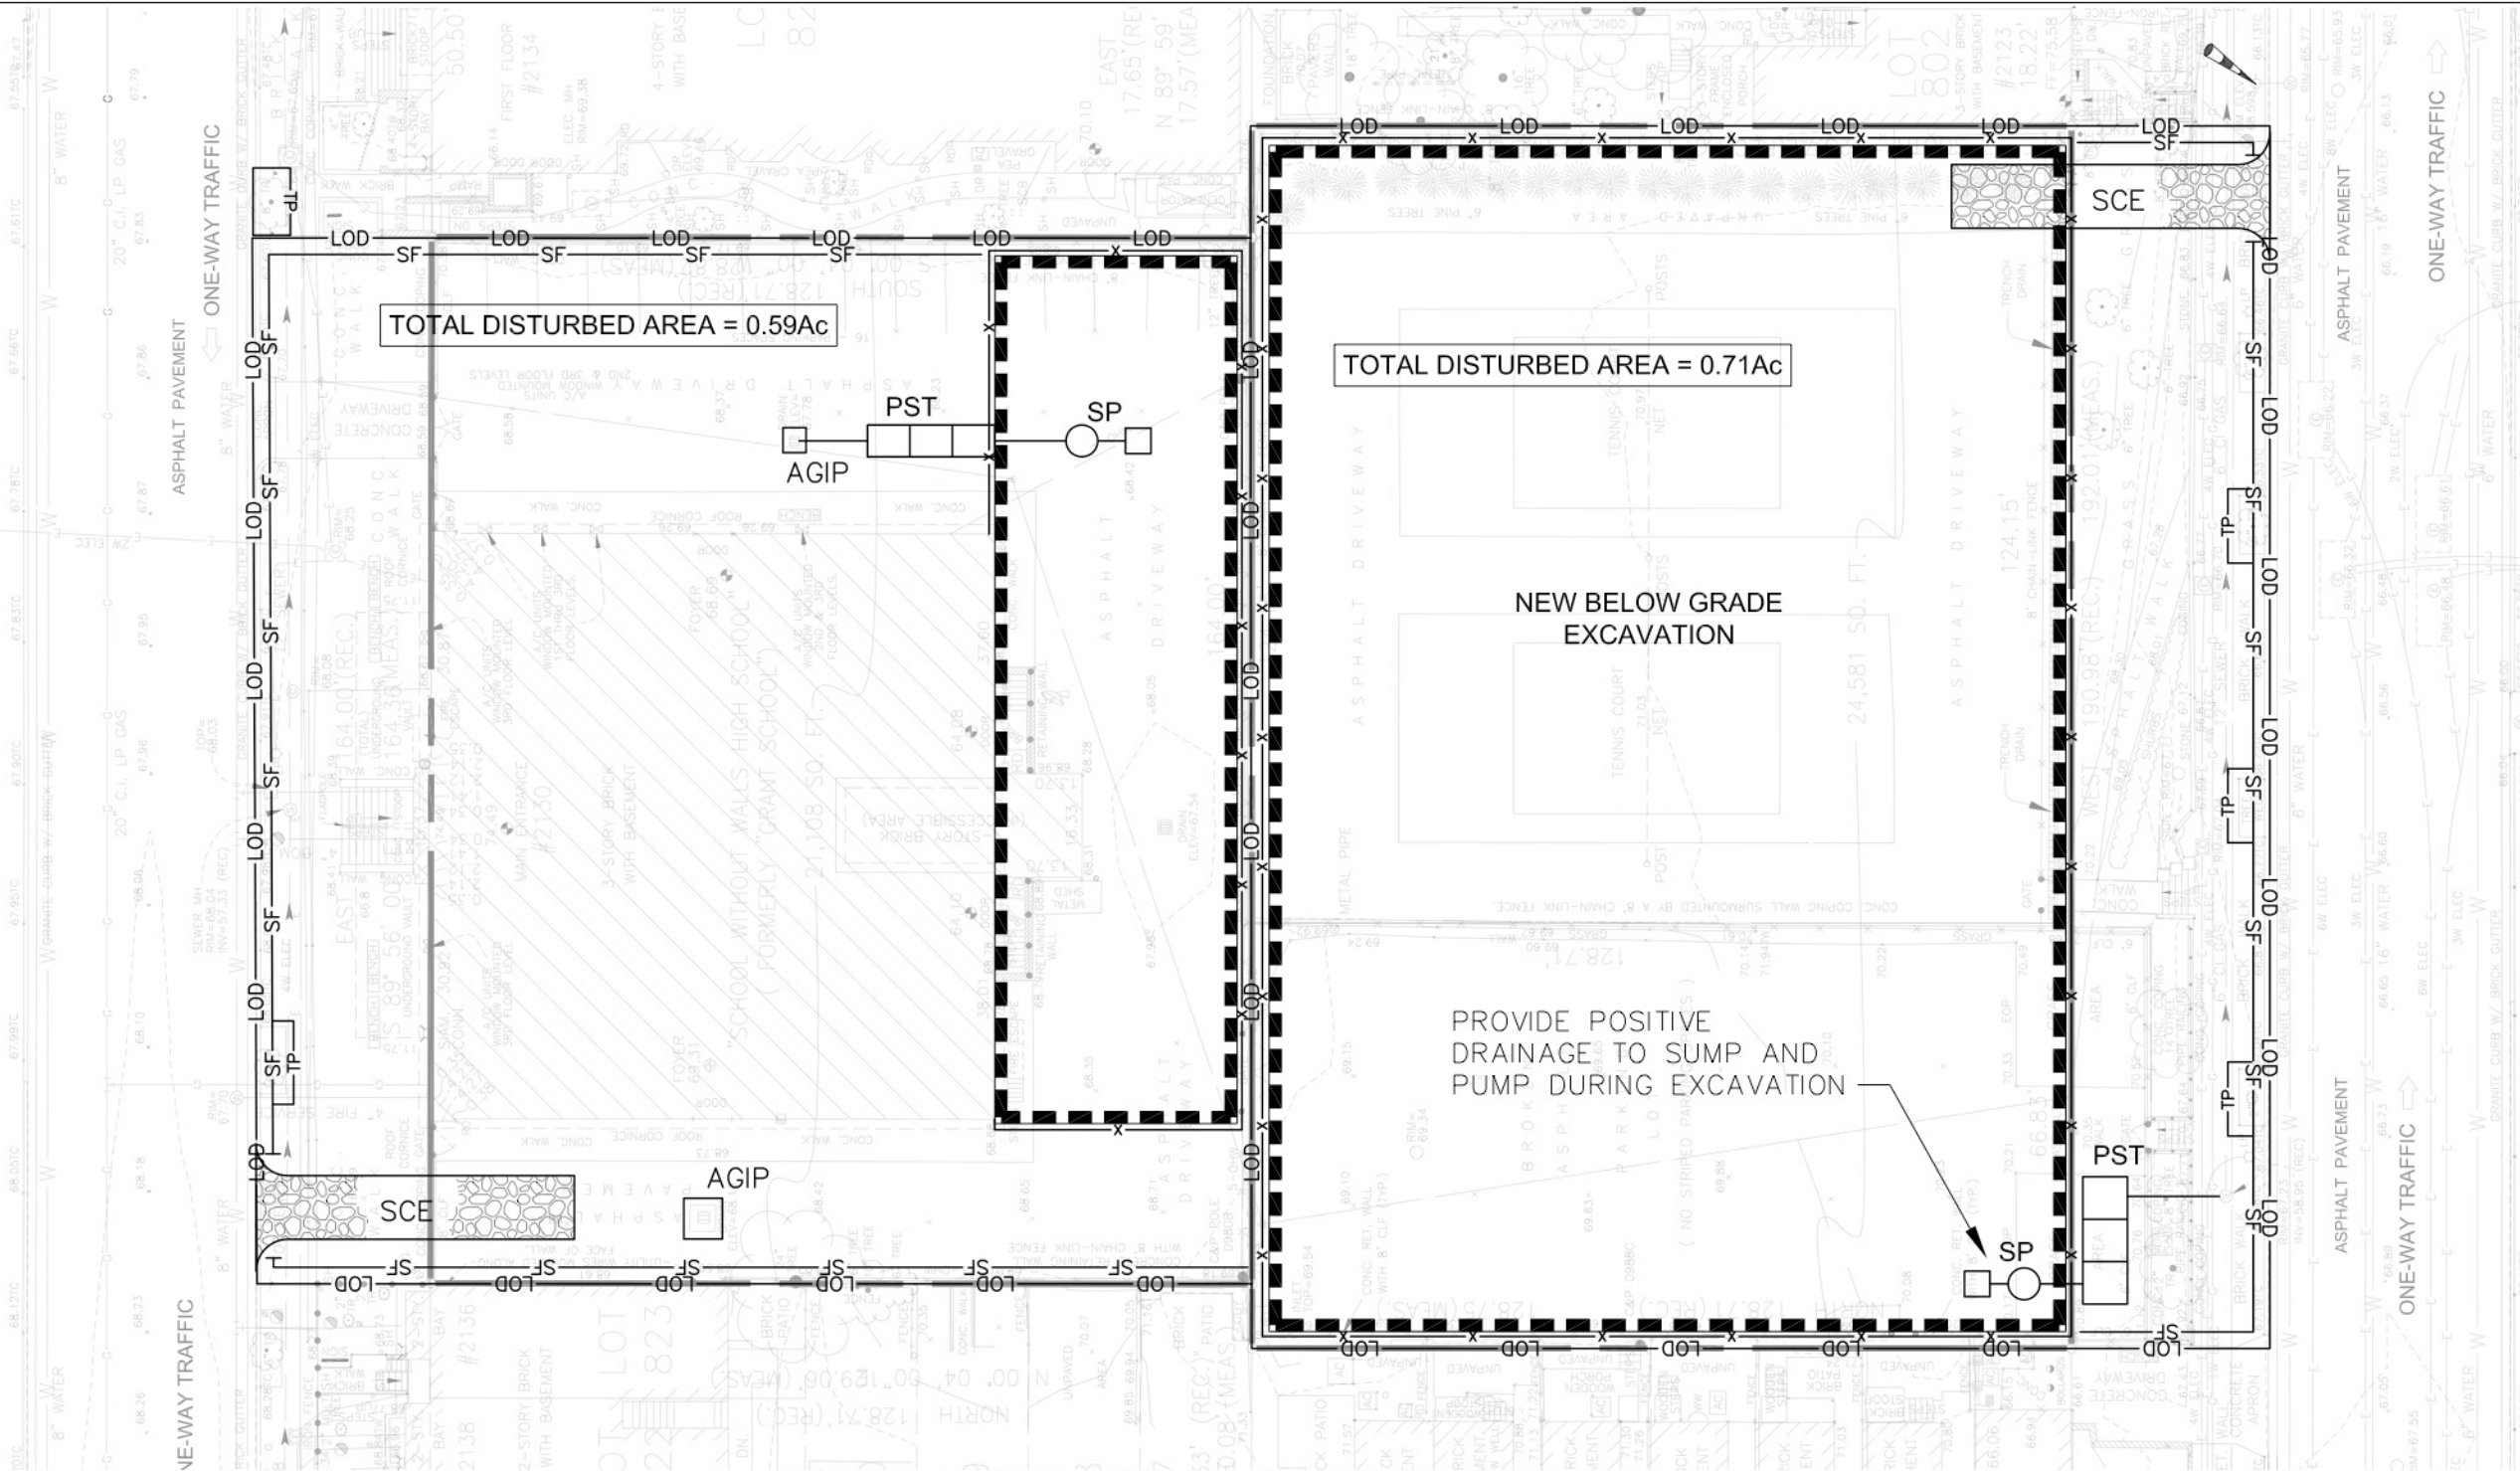

TOTAL DISTURBED AREA = 0.59Ac

TOTAL DISTURBED AREA = 0.71Ac

NEW BELOW GRADE
EXCAVATION

PROVIDE POSITIVE
DRAINAGE TO SUMP AND
PUMP DURING EXCAVATION


EROSION AND SEDIMENT CONTROL LEGEND

- LOD — LIMIT OF DISTURBANCE
- SF — SILT FENCE
- TP — TREE PROTECTION
- AGIP AT GRADE INLET PROTECTION

- x CHAINLINK SAFETY FENCE
- SCE STABILIZED CONSTRUCTION ENTRANCE


- APPROXIMATE LIMIT OF BELOW GRADE EXCAVATION
- SP PORTABLE SEDIMENT TANK
- PST SUMP AND PUMP

scale: 1" = 30'-0"

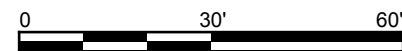

Erosion and Sediment Control Plan

date: 04.03.06

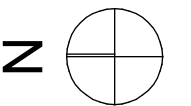

E.5