



GREEN ROOF COMPONENT



GREEN ROOF COMPONENT

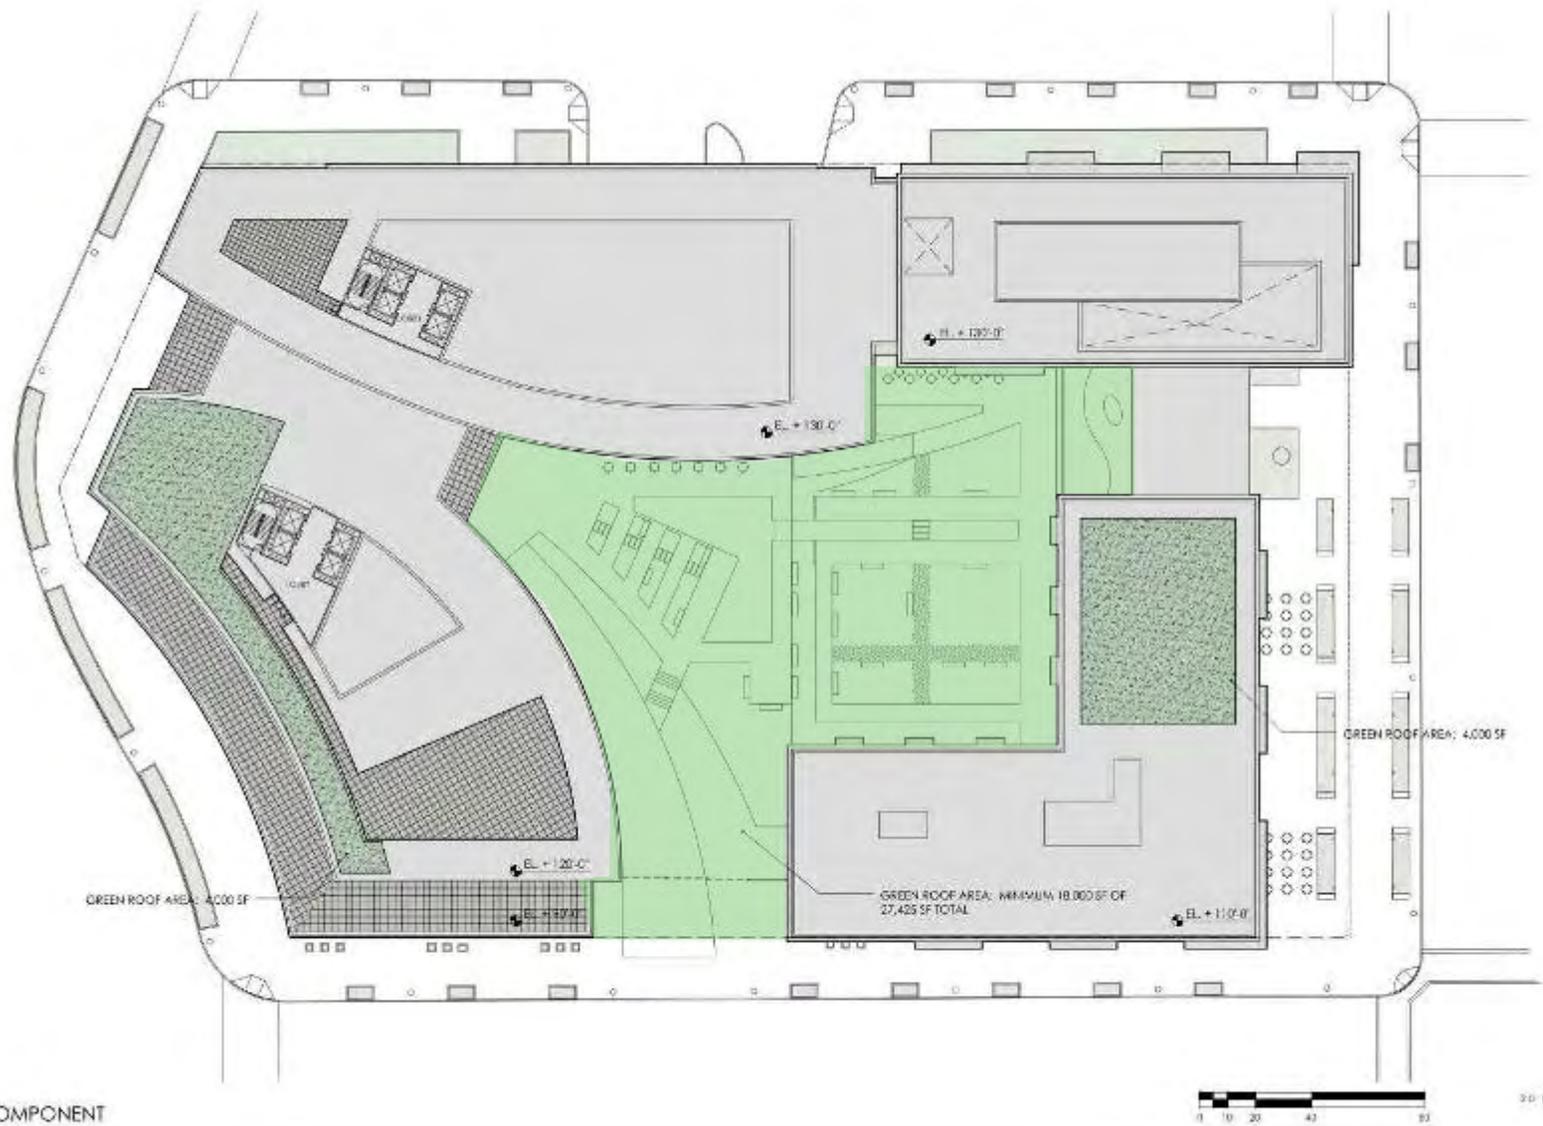

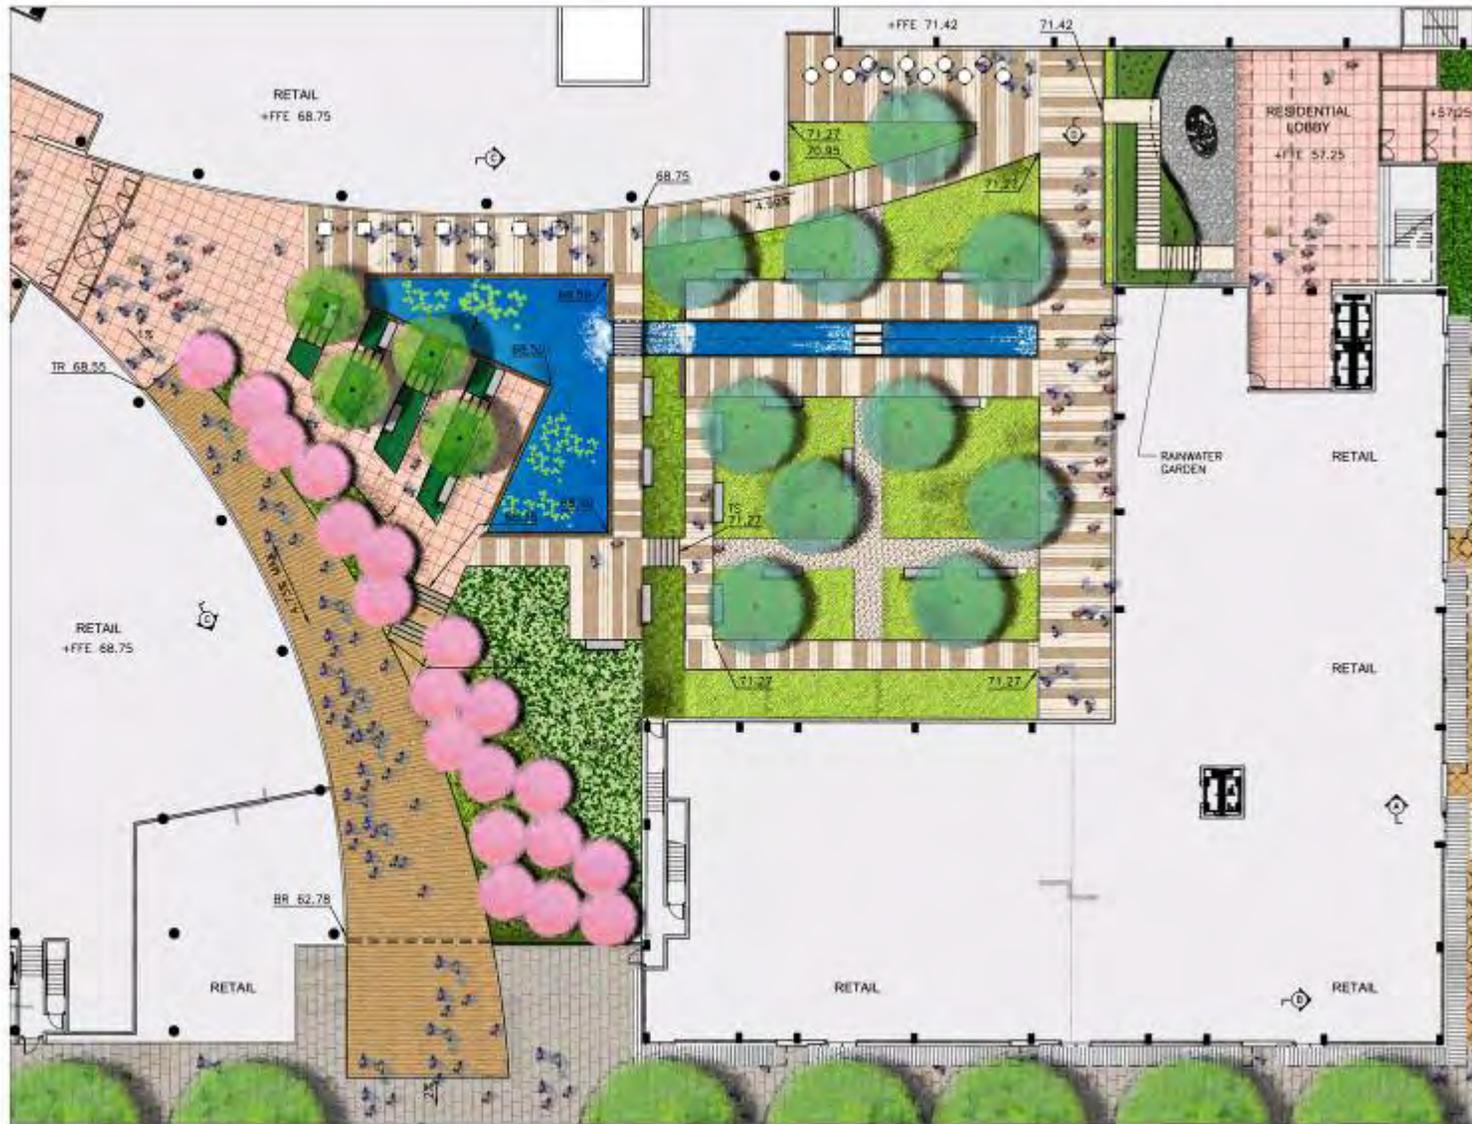

COURTYARD & RAINWATER GARDEN PLAN

COMMONWEALTH DEVELOPMENT SERVICES

SASAKI

5 MAY 2024
SCALE: AS SHOWN

SQUARE 54 - WASHINGTON CIRCLE



© SECTION C-C @ COURTYARD

SITE SECTIONS

COPYRIGHT © 2006 - PELLI CLARKE PELLI ARCHITECTS

SASAKI



31 OCTOBER 2006
SCALE: 1/8" = 1'-0"

SQUARE 54



E SECTION E: EIR 23RD ST, PEDESTRIAN ACCESS

SITE SECTIONS

COPYRIGHT © 2004 - PELLI CLARKE PELLI ARCHITECTS

SASAKI




31 OCTOBER 2004
SCALE: 1/8" = 1'-0"

SQUARE 54





Ⓑ SECTION B-B @ 23RD STREET

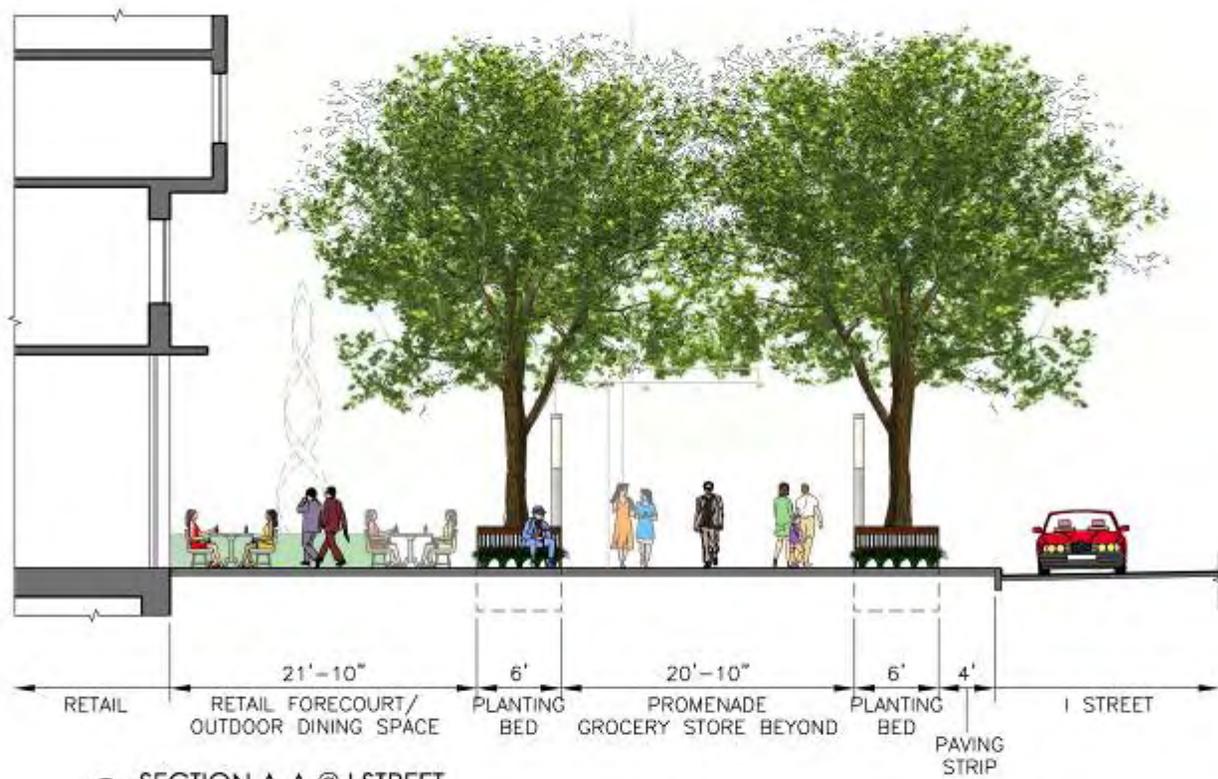

(A) SECTION A-A @ I STREET

SITE SECTIONS


COPYRIGHT © 2006 - PELLI CLARKE PELLI ARCHITECTS

SASAKI



31 OCTOBER 2004
SCALE: 1/8" = 1'-0"

SQUARE 54

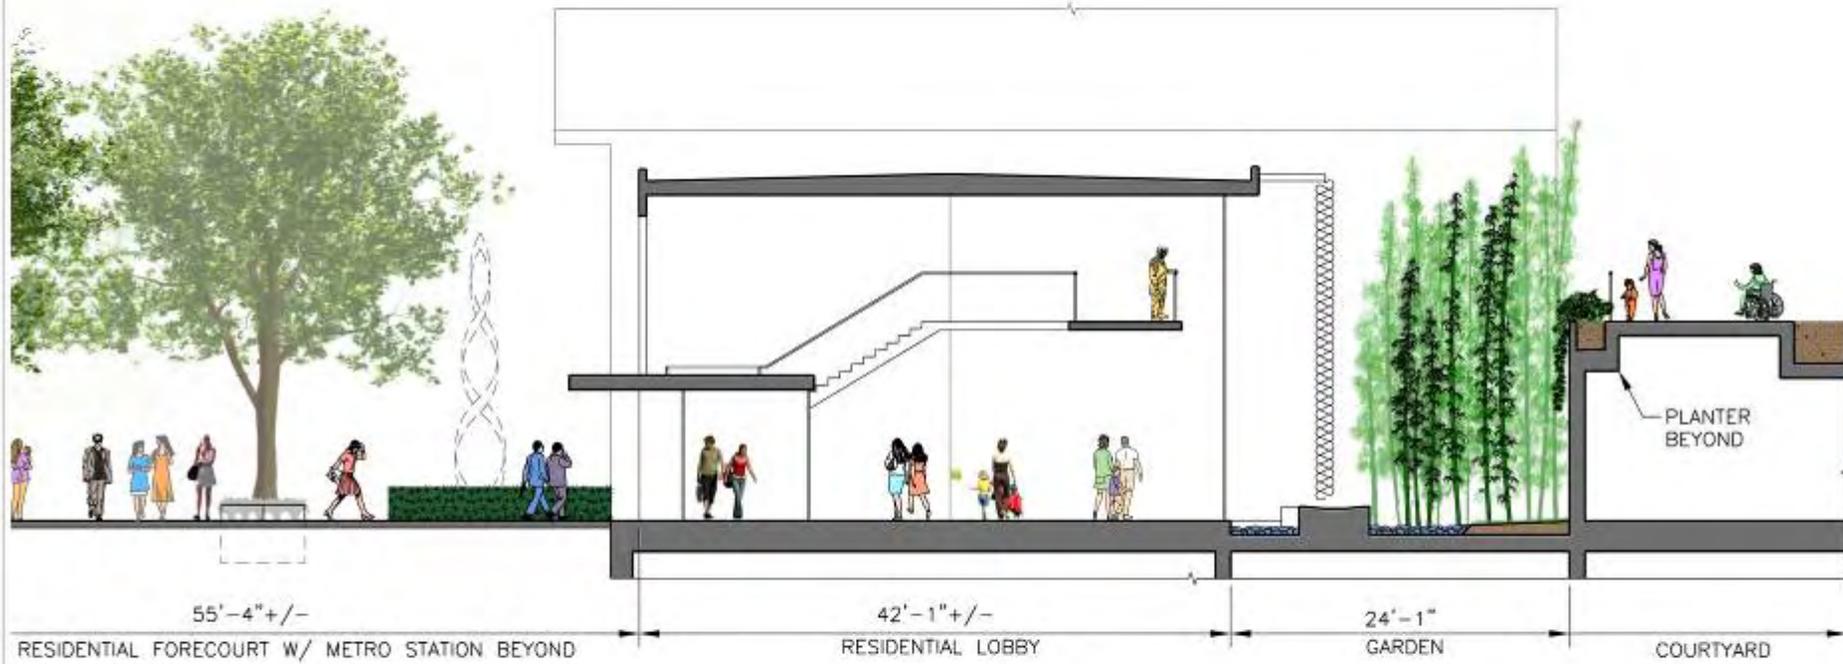

D SECTION D-D @ RAINWATER GARDEN & RESIDENTIAL LOBBY


SITE SECTIONS



31 OCTOBER 2006
SCALE: 1/8" = 1'-0"

COPYRIGHT © 2006 - PELLI CLARKE PELLI ARCHITECTS
SASAKI

SQUARE 54

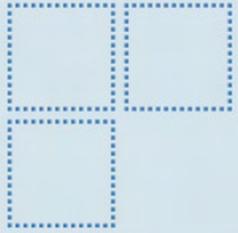

Richard Heapes
Founding Principal
Street-Works LLC



