




scale: 1/32" = 1'-0"

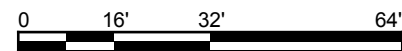


22nd Street Elevation

date: 04.03.06

E.31

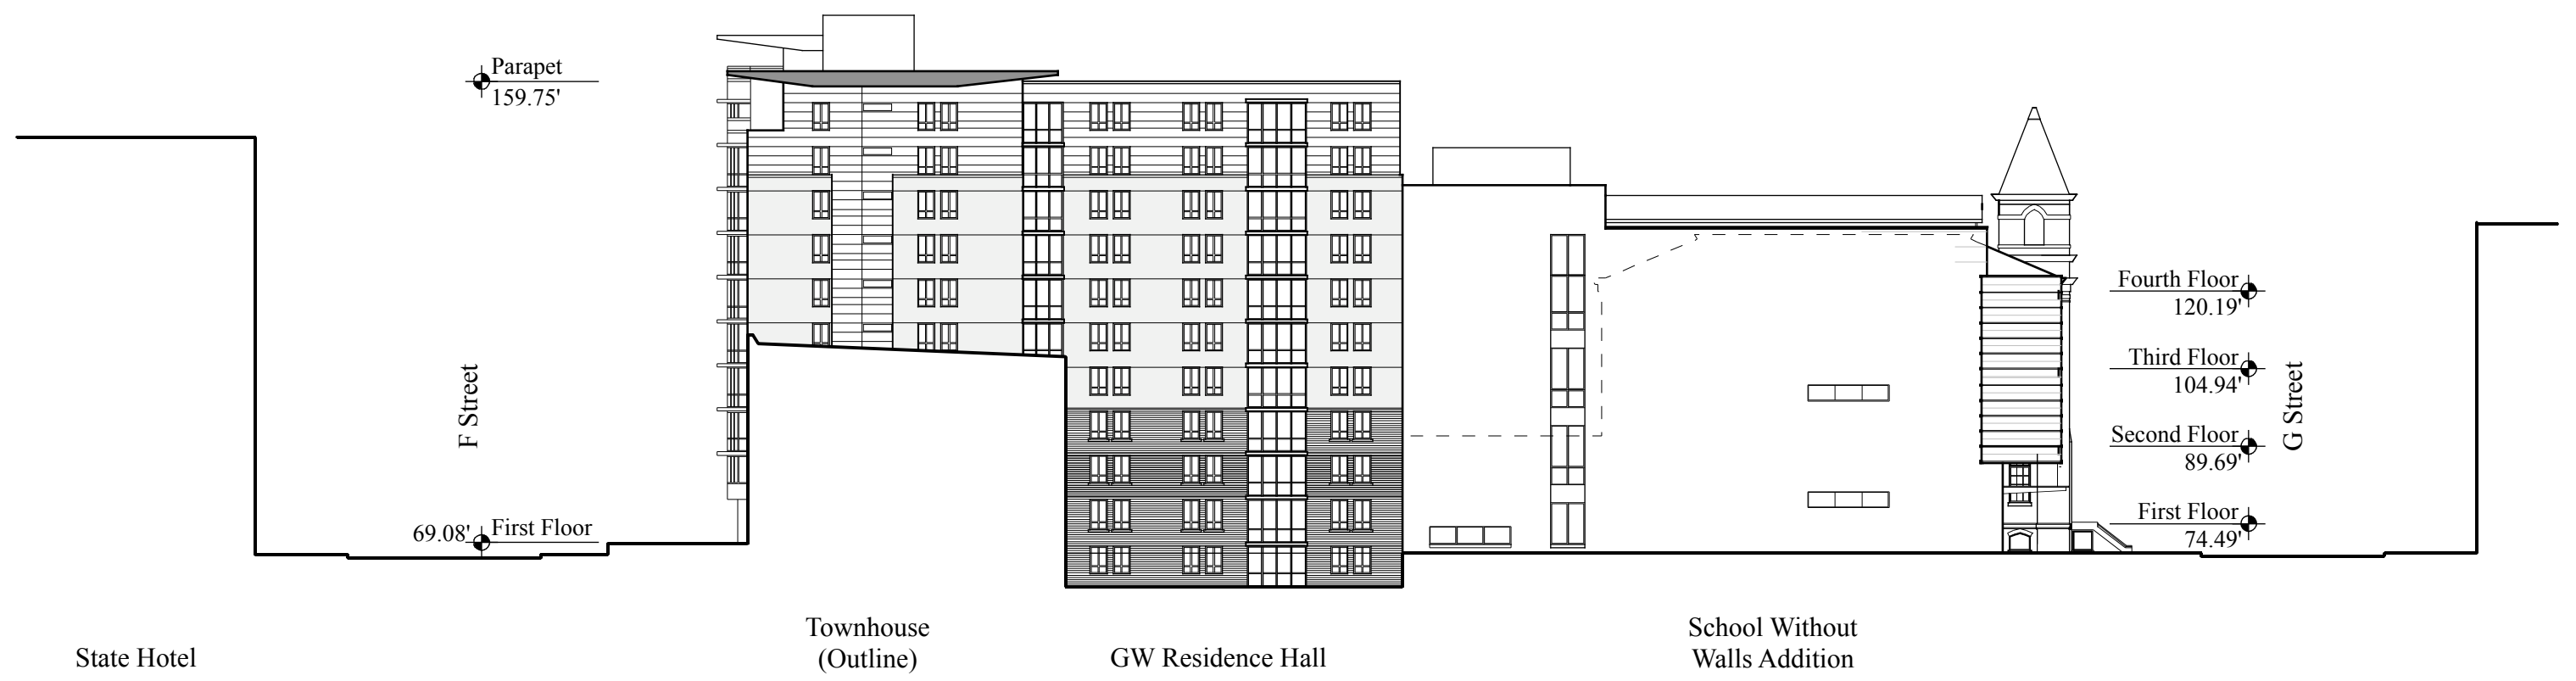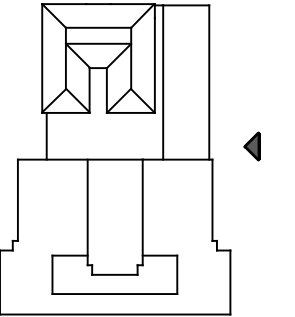

scale: 1/32" = 1'-0"

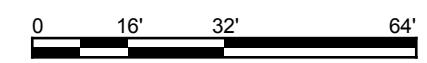

East Elevation


date: 04.03.06

E.32



Square 80 PUD Submission



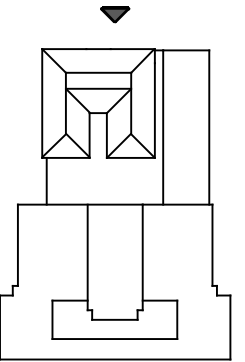

Townhouses


GSEHD

School Without  
Walls Addition

School Without Walls

Townhouses

scale: 1/32" = 1'-0"

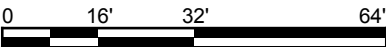

# G Street Elevation

date: 04.03.06

E.33



Square 80 PUD Submission

DMJM | CGS







View from F Street

date: 04.03.06

E.34





Views from G Street

date: 04.03.06

E.35





View North from Intersection of F and 22nd Streets



View Northeast from Intersection of F and 22nd Streets



View East from Intersection of F and 22nd Streets



View Southeast from Intersection of F and 22nd Streets



View North from F Street to Project Site



View North from F Street to Project Site



Existing Adjacent Buildings on F Street



View West from Intersection F and 21st Streets



View East from Project Site



View Southeast from Project Site



View Southwest from Project Site



View West from Project Site

# Site Context F Street

date: 04.03.06





G Street and SWW from East



South facade from F Street



G Street Context



G Street Context



G Street Context



View from West



22nd Street Context - adjacent to site

## Site Context G Street

date: 04.03.06

E.37