



SITE PLAN

CONCEPTUAL & PRELIMINARY DESIGN - SUBJECT TO APPROVAL



5 MAY 2004
SCALE: 1" = 30'-0"

SQUARE 54 - WASHINGTON CIRCLE



SECTION D-D @ RAINWATER GARDEN & RESIDENTIAL LOBBY
SCALE: 1/8"=1'-0"



SECTION C-C @ COURTYARD
SCALE: 1/8"=1'-0"



COURTYARD & RAINWATER GARDEN PLAN & SECTIONS

COMMUNITY DESIGN CENTER (CADC) 2013-2014



5 MAY 2008

SCALE: AS SHOWN

SQUARE 54 - WASHINGTON CIRCLE






SQUARE GRILL

RESIDENCES AT WASHINGTON CIRC








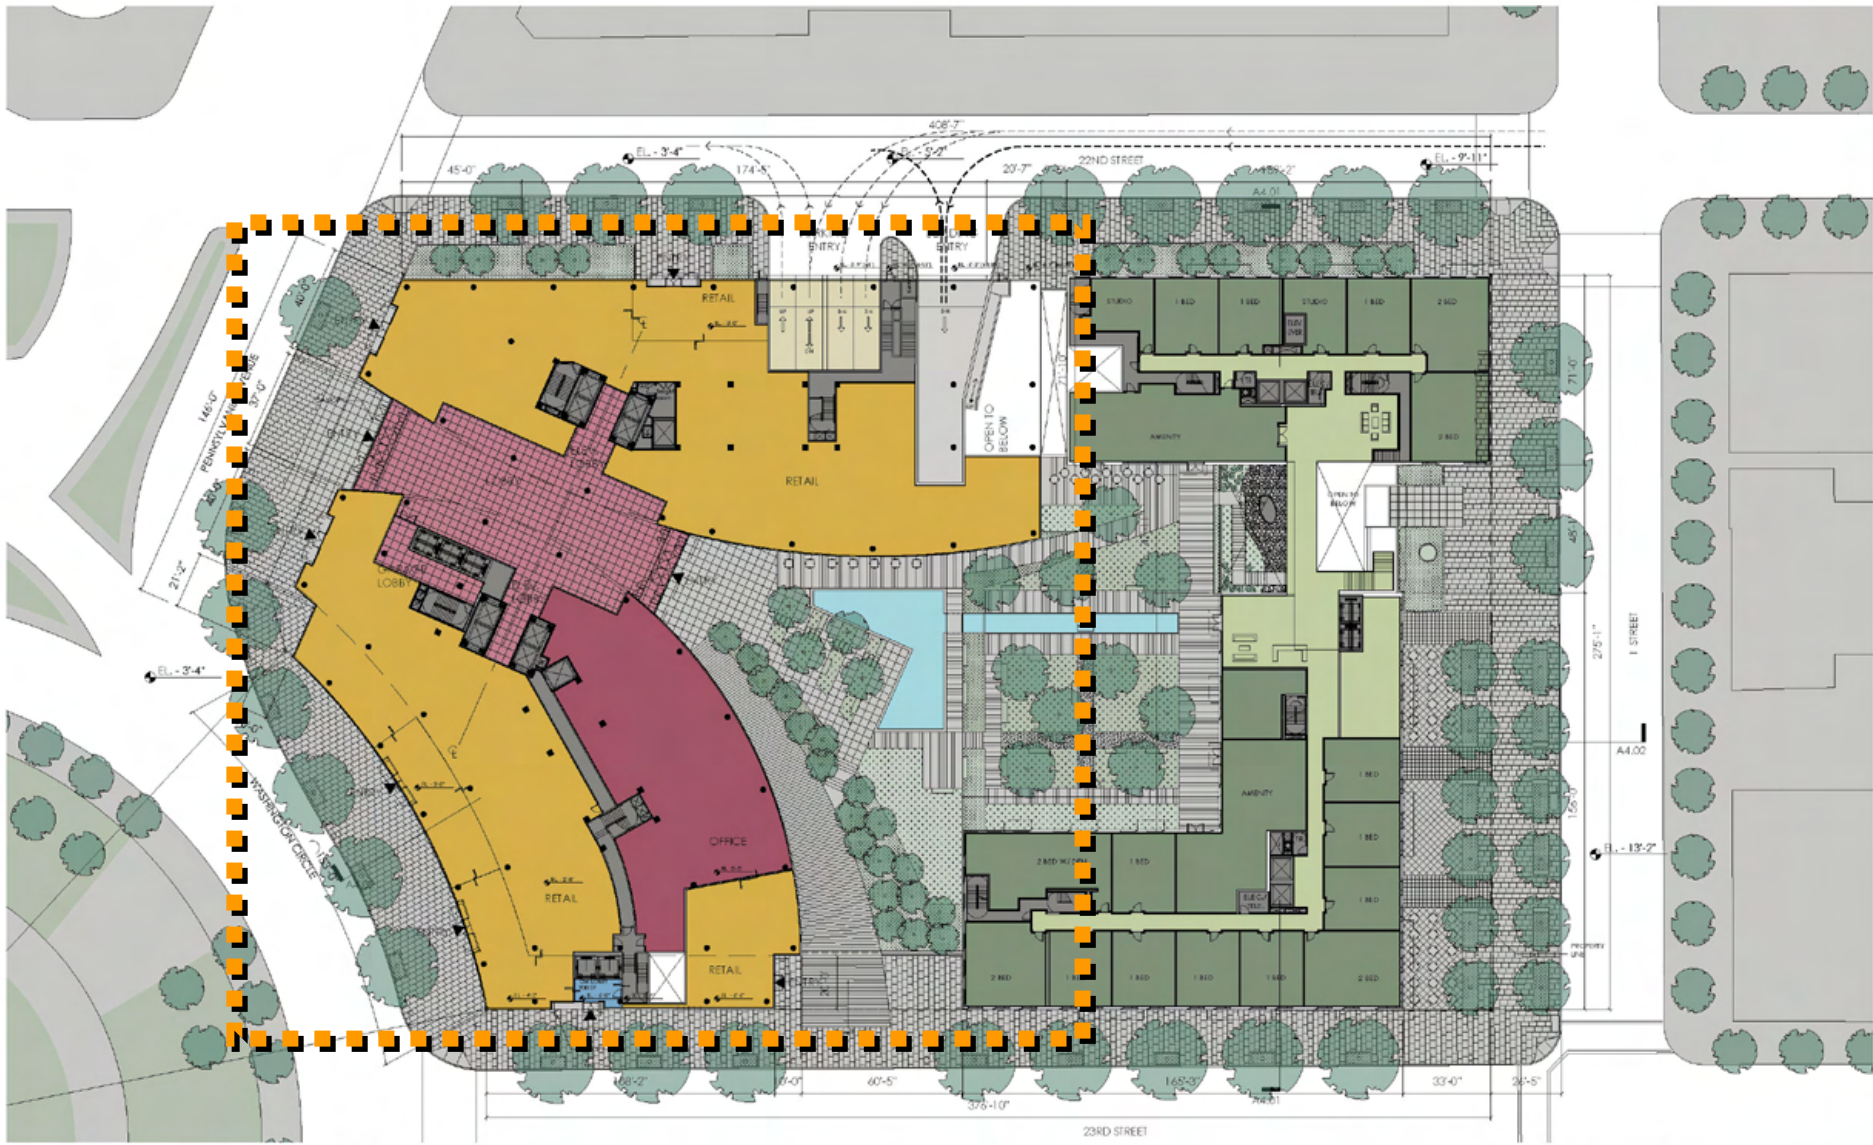

A2.04 OFFICE FLOOR 1 / RESIDENTIAL FLOOR 2


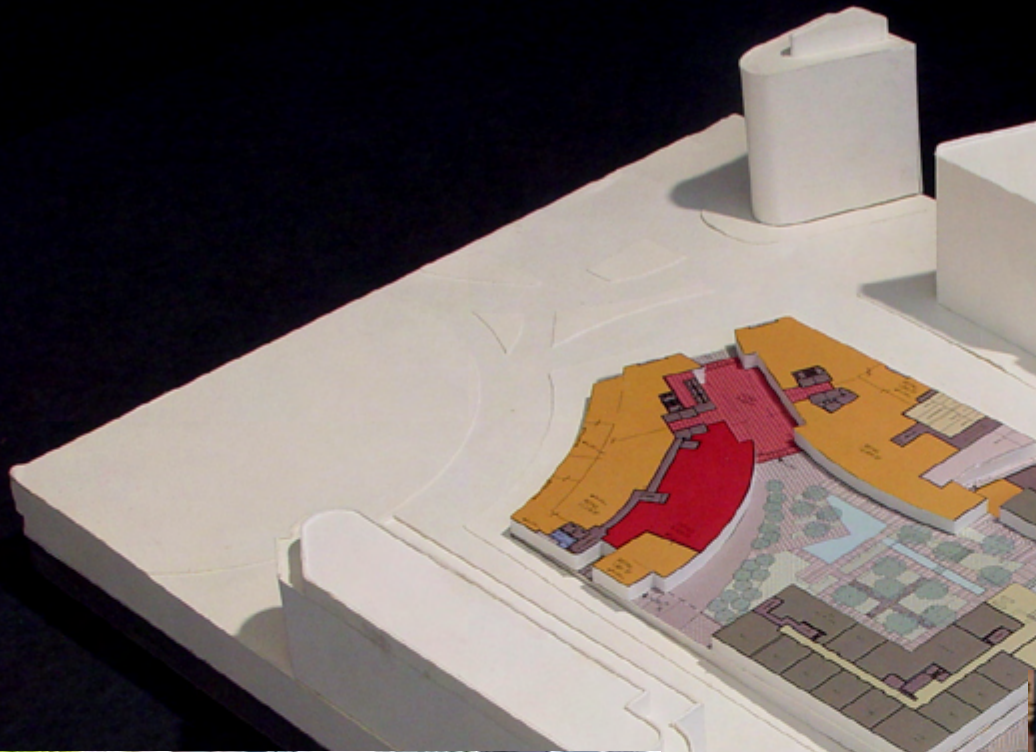







A2.03 PARKING LEVEL -1 RESIDENTIAL +1

DATE: 08/05/2005 BY: PELLI CLARKE PELLI ARCHITECTS

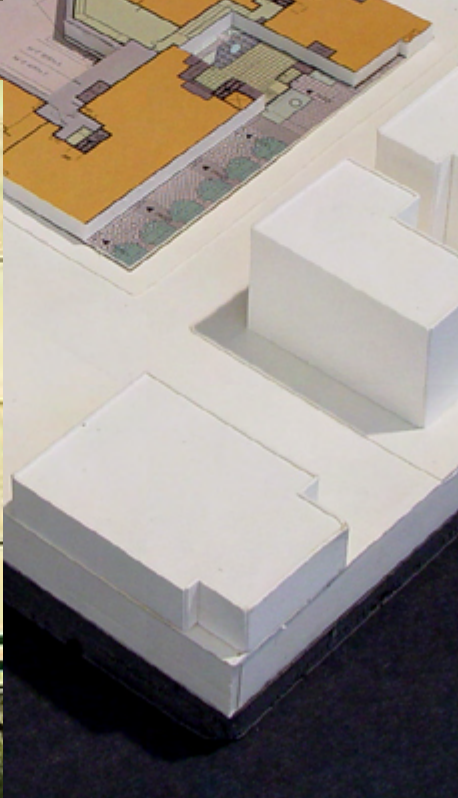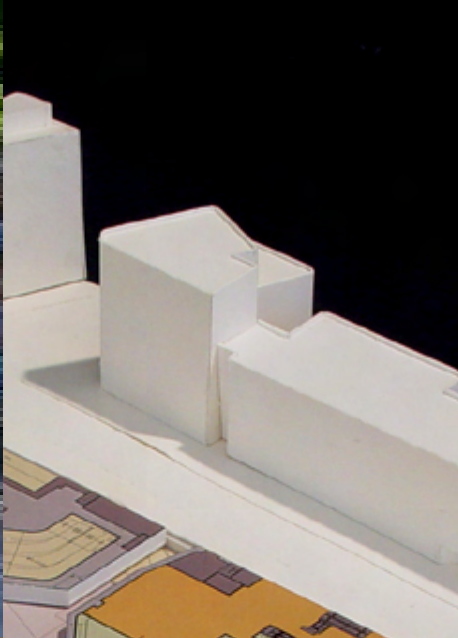

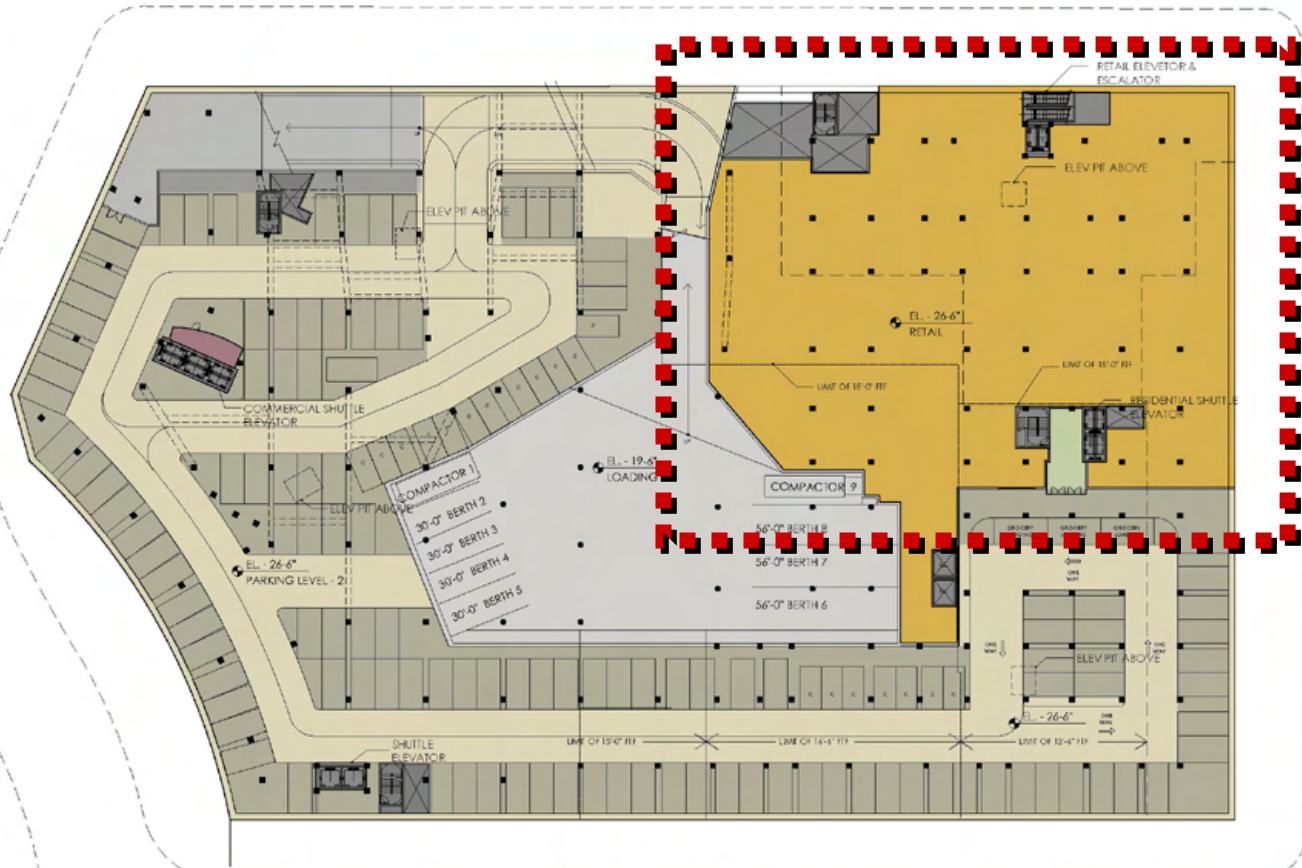

A2.02 PARKING LEVEL P2

DATE: 05/04/04 FILE: 040000.P202

