



# **Exhibit C**

*Zoning Commission Case No. 06-27, Square 54*

*Supplemental filing submitted on January 25, 2007*




VIEW FROM 23RD STREET AND EYE STREET - ALTERNATE DESIGN

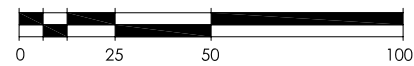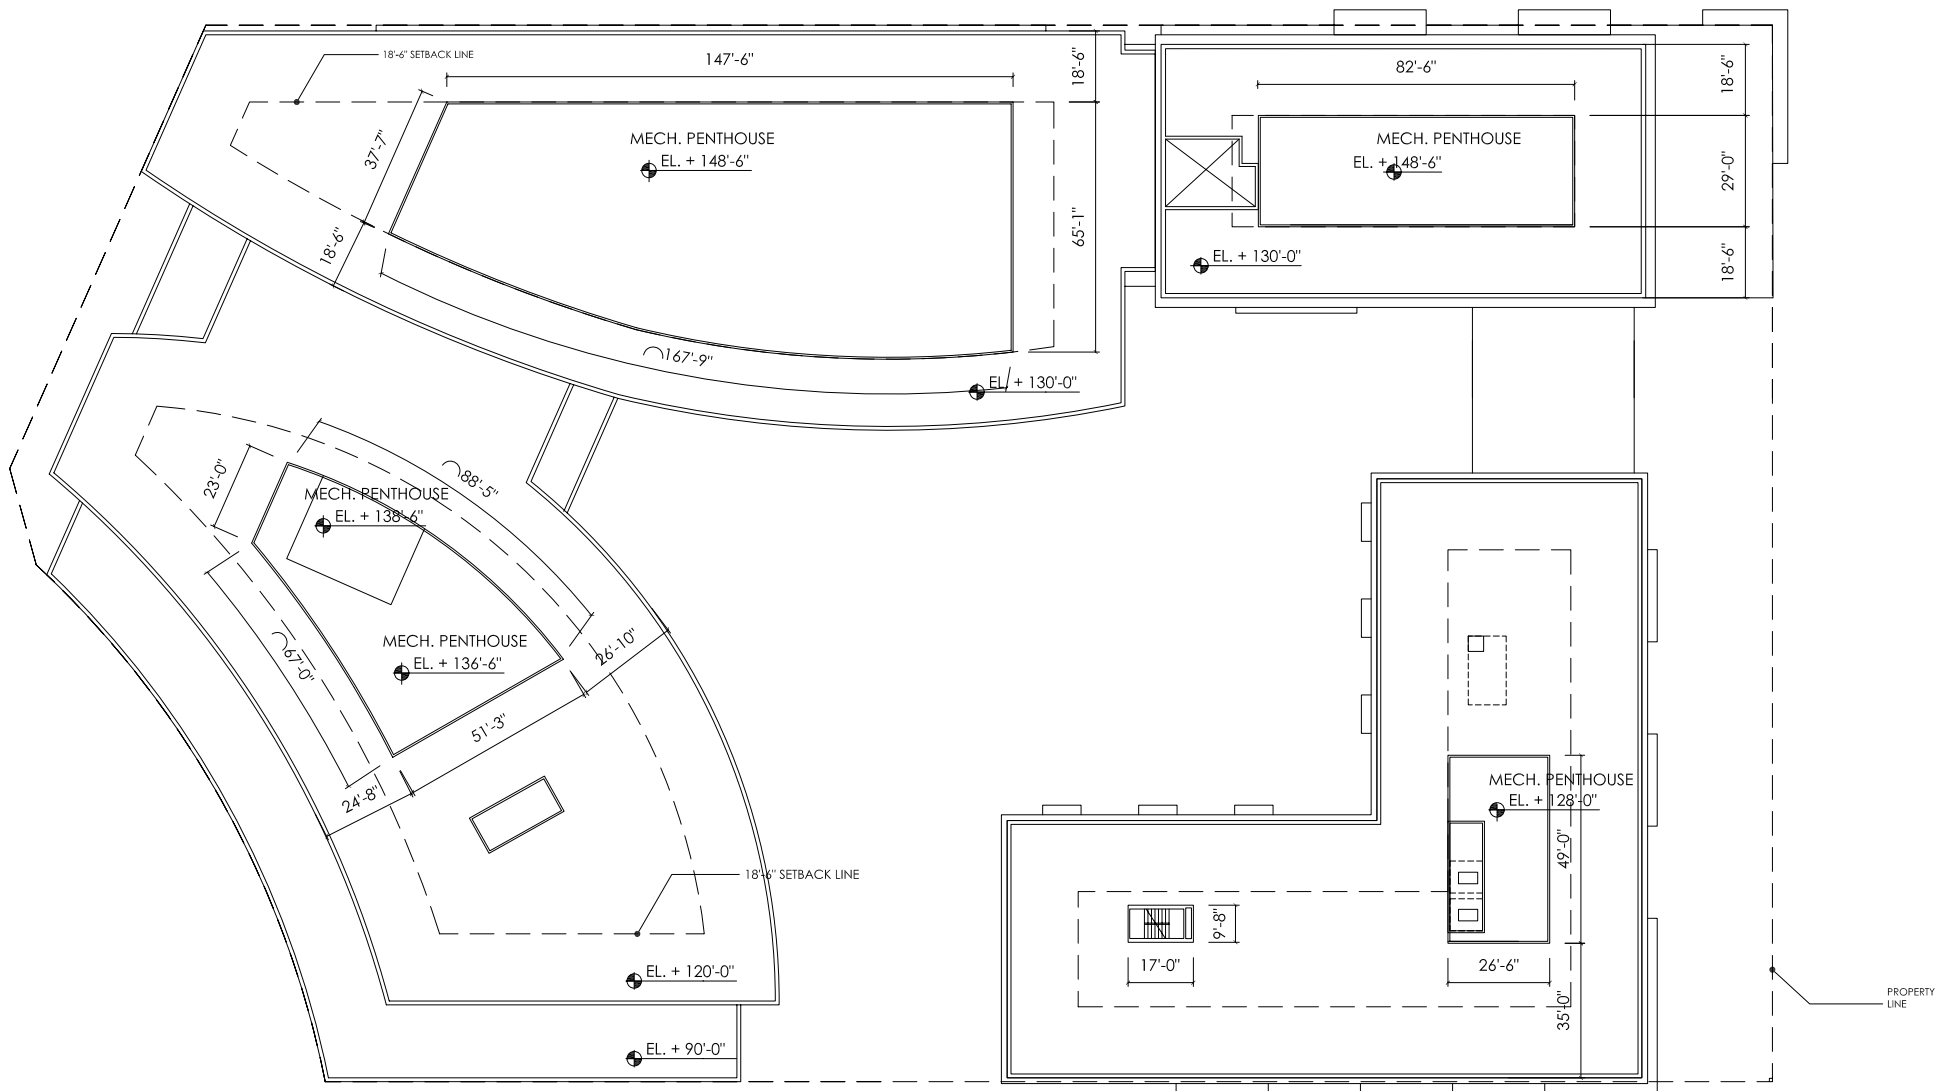

COMPOSITE ROOF PLAN - ALTERNATE DESIGN

24 JANUARY 2006

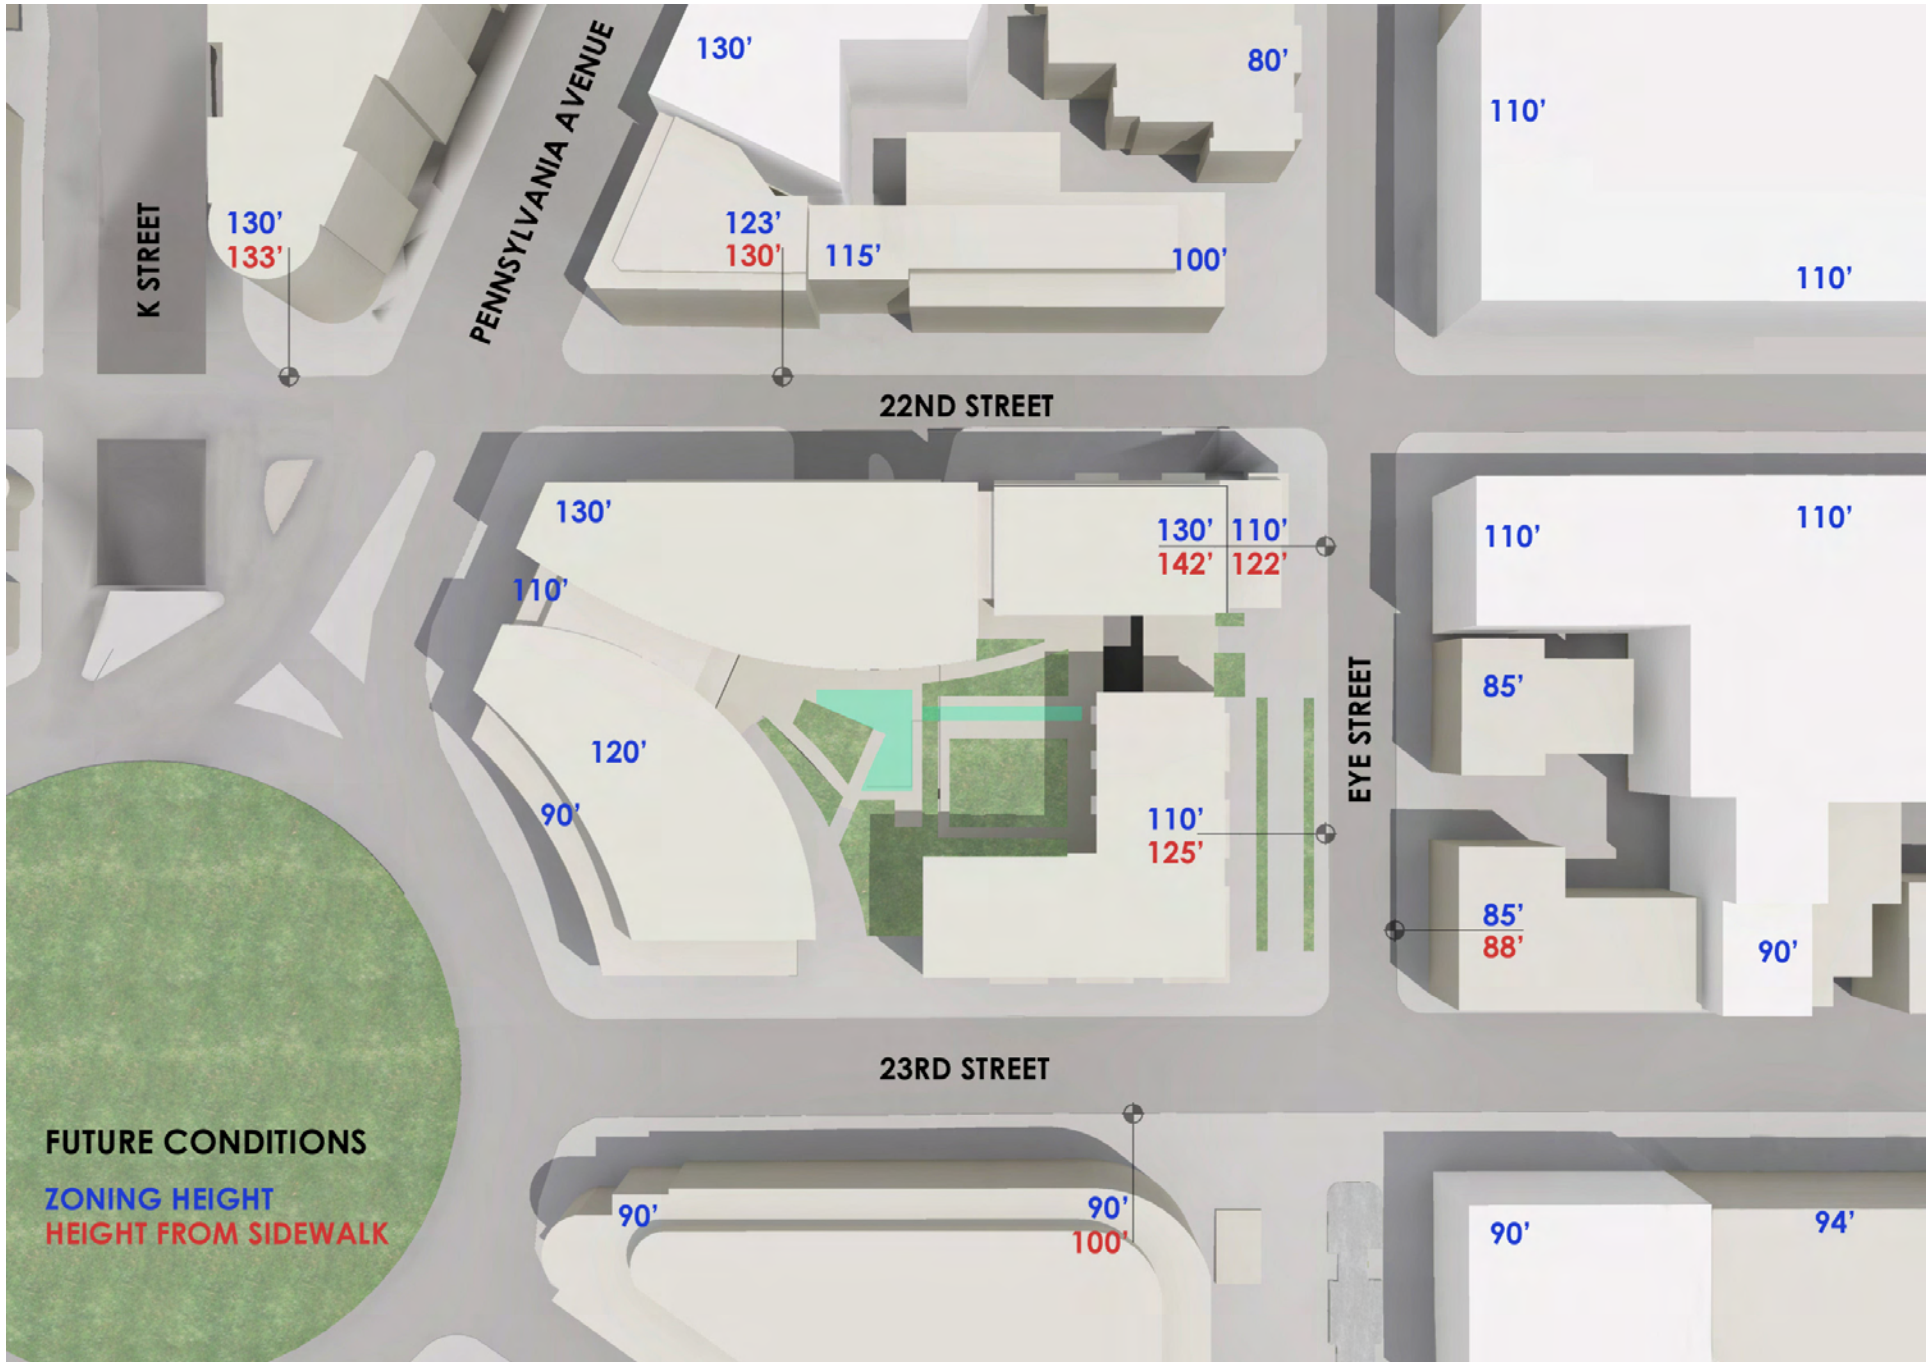

HEIGHTS STUDY - FOGGY BOTTOM CAMPUS PLAN: 2006-2025 - ALTERNATE DESIGN