


Exhibit E

Zoning Commission Case No. 06-27, Square 54

Supplemental filing submitted on January 25, 2007



ENLARGED PLAN @ 23RD ST. W/ SLIDING GATE OPEN

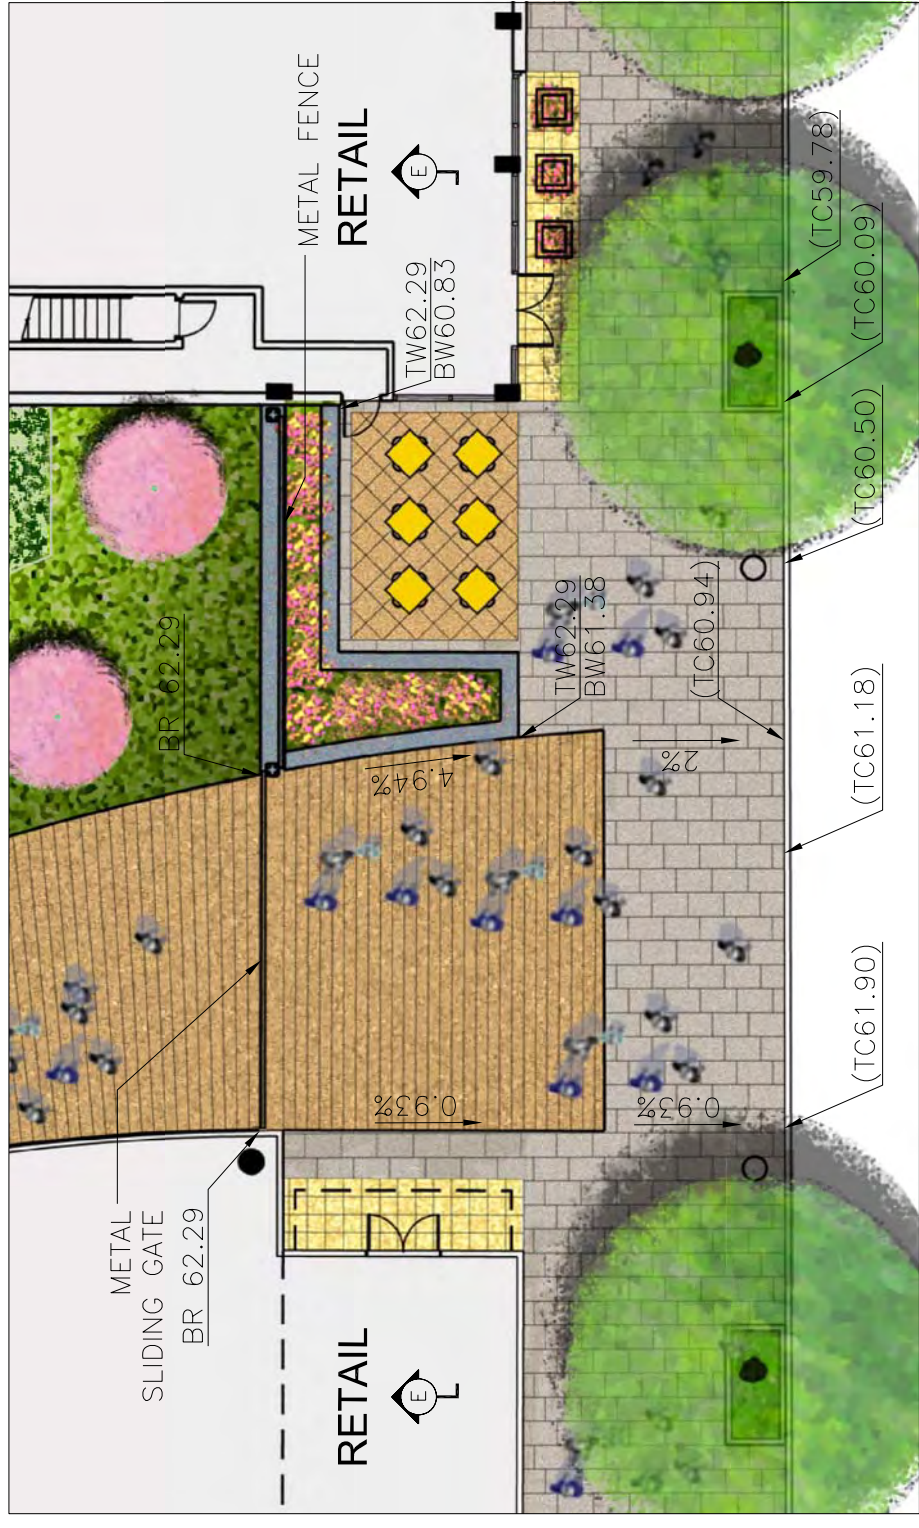

ENLARGED PLAN @ 23RD ST. W/ SLIDING GATE CLOSED



SECTION E-E@ 23RD ST. W/ SLIDING GATE OPEN




SECTION E-E@ 23RD ST. W/ SLIDING GATE CLOSED


ENLARGED PLAN & SECTION @ 23RD STREET : COURTYARD ENTRANCE W/ SLIDING GATE

24 JANUARY 2007
SCALE: 1/16" = 1'-0"



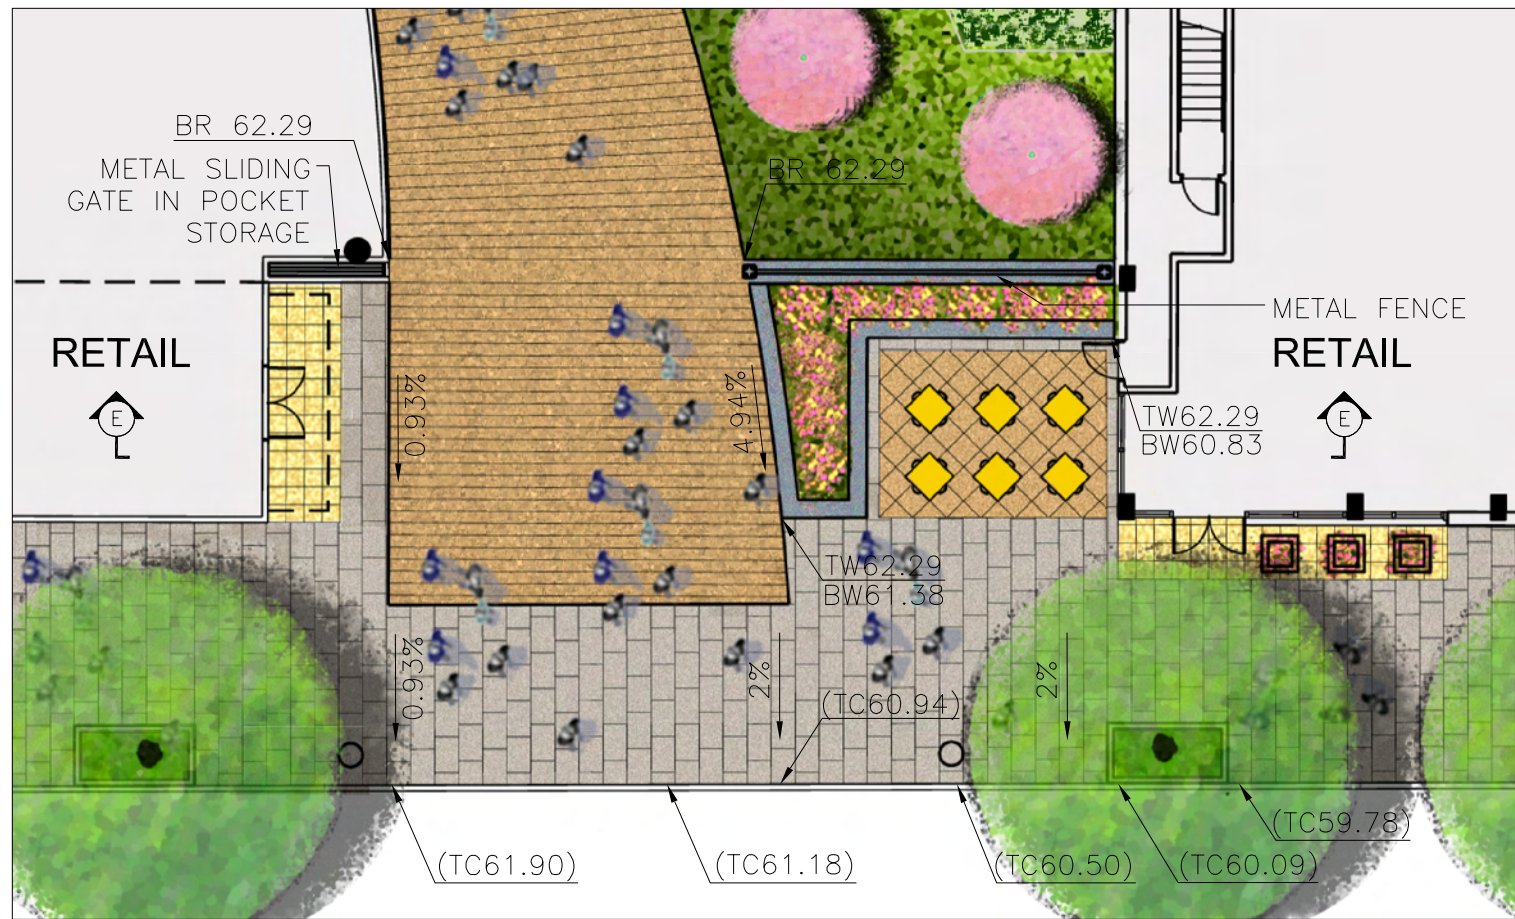

ENLARGED PLAN @ 23RD ST. W/ SLIDING GATE OPEN & STORED IN THE POCKET

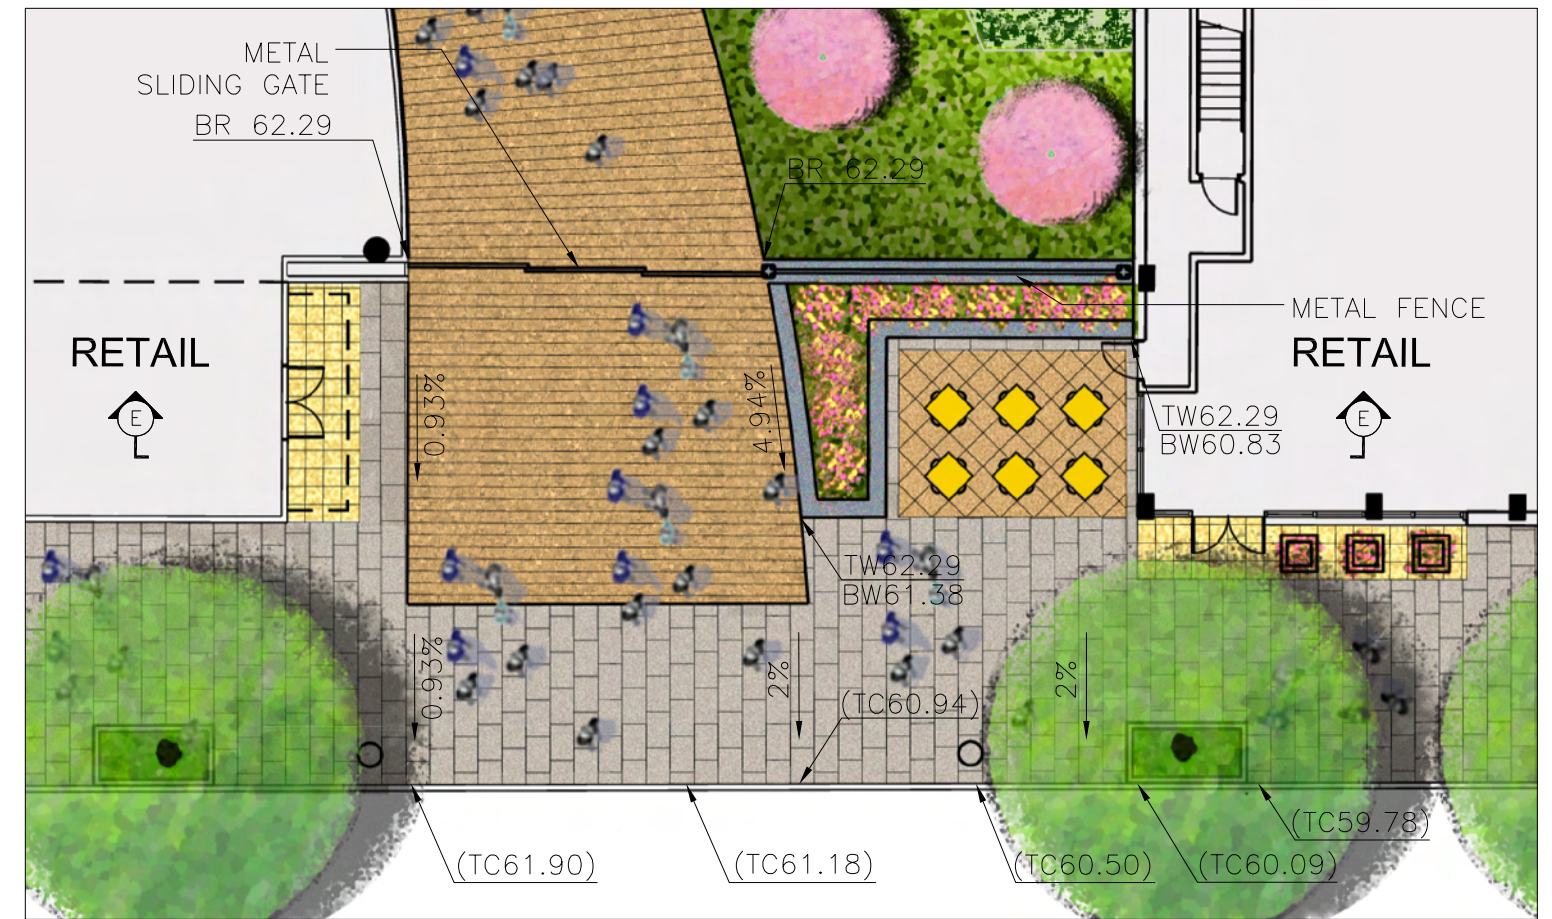

ENLARGED PLAN @ 23RD ST. W/ SLIDING GATE CLOSED




SECTION E-E@ 23RD ST. W/ SLIDING GATE OPEN & STORED IN THE POCKET



SECTION E-E@ 23RD ST. W/ SLIDING GATE CLOSED

ENLARGED PLAN & SECTION @ 23RD STREET : COURTYARD ENTRANCE W/ POCKET SLIDING GATE

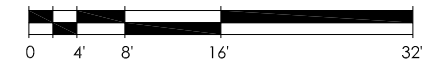

24 JANUARY 2007
SCALE: 1/16" = 1'-0"