


Matchline L101

Matchline L103

Landscape Legend

- Existing Tree
- Proposed Shade Tree
- Existing Ornamental Tree
- Proposed Evergreen Tree
- Existing Evergreen Tree
- Proposed Shrub
- Existing Shrub

Note: For Plant Schedule, Refer to L101

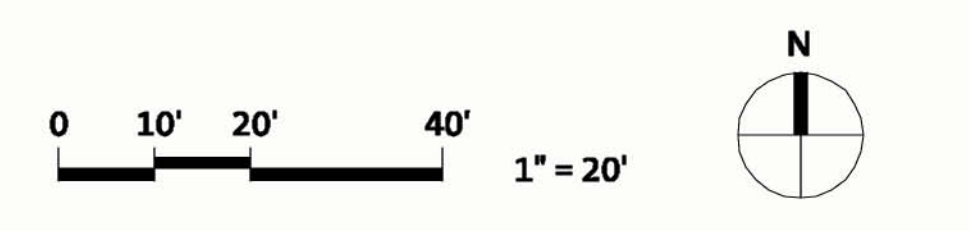

CONSULTANTS:

STEPHENSON & GOOD
Landscape Architecture
916 Prince Street, Alexandria, Virginia 22314
703.548.2000

KEY PLAN:

PRELIMINARY SUBMISSION 07.18.07

GEORGE WASHINGTON UNIVERSITY
Mount Vernon Campus
Landscape Improvements
Washington, DC

DATE: 07.18.2007
SCALE: 1" = 20'
EYP PROJECT NO. KS
DESIGNED BY: DC
DRAWN BY: DC
CHECKED BY: RWG

LANDSCAPE PLAN

NO. REVISION/SUBMISSION DATE

Einhorn Yaffee Prescott
Architecture & Engineering, P.C.
1000 Potomac Street, NW
Washington, D.C. 20007
Telephone: 202.471.5000
Fax: 202.471.5050



eypae.com