


A.17 EAST / WEST SECTION

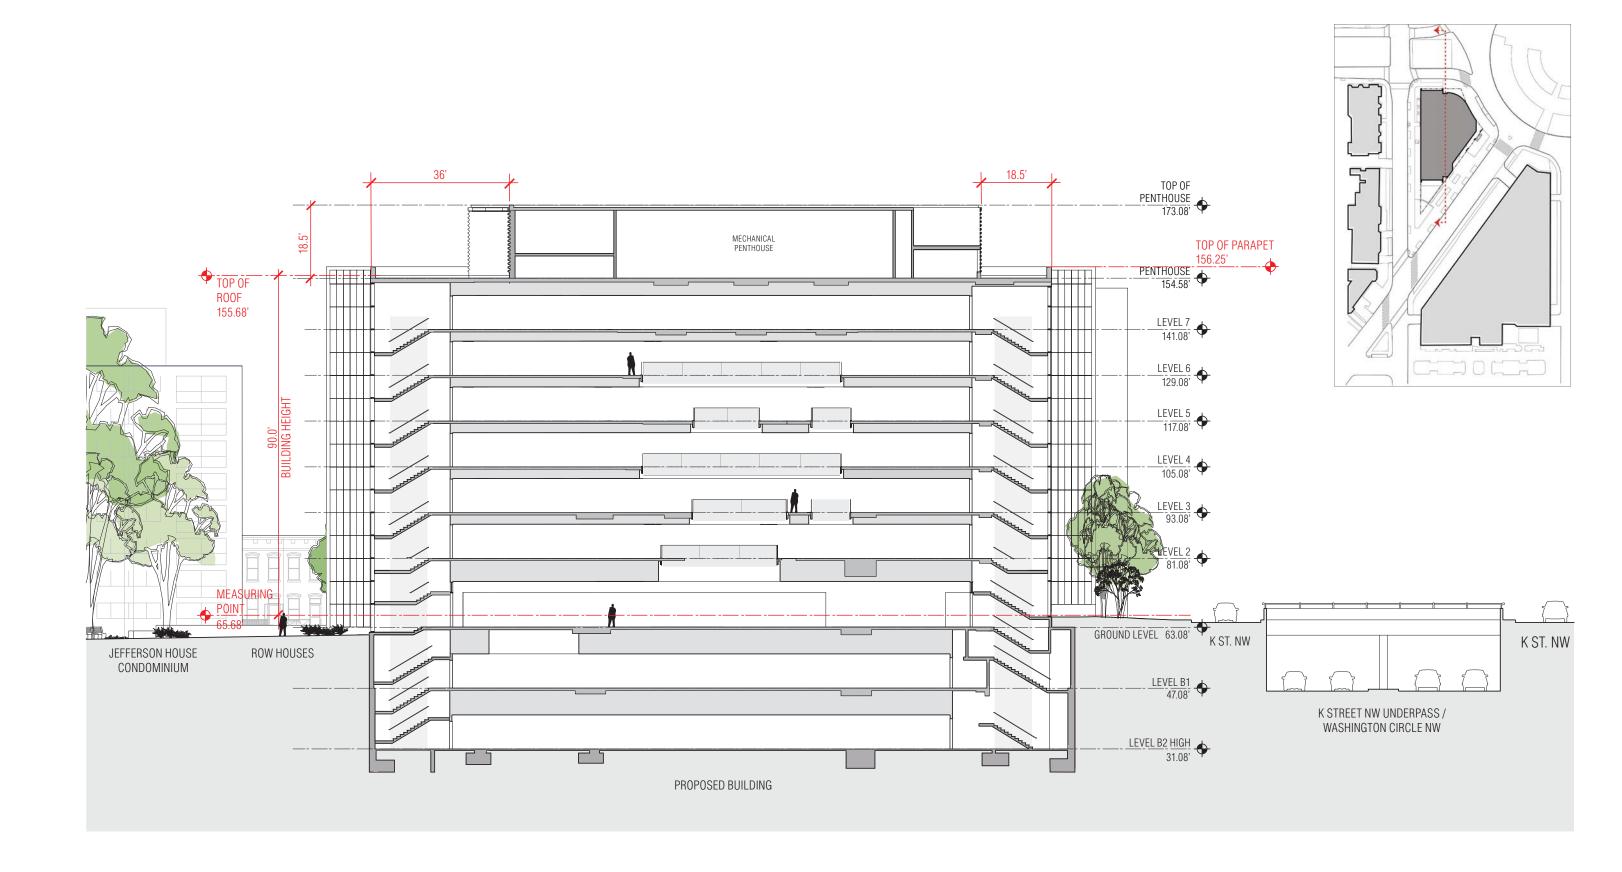

NORTH / SOUTH SECTION A.18