

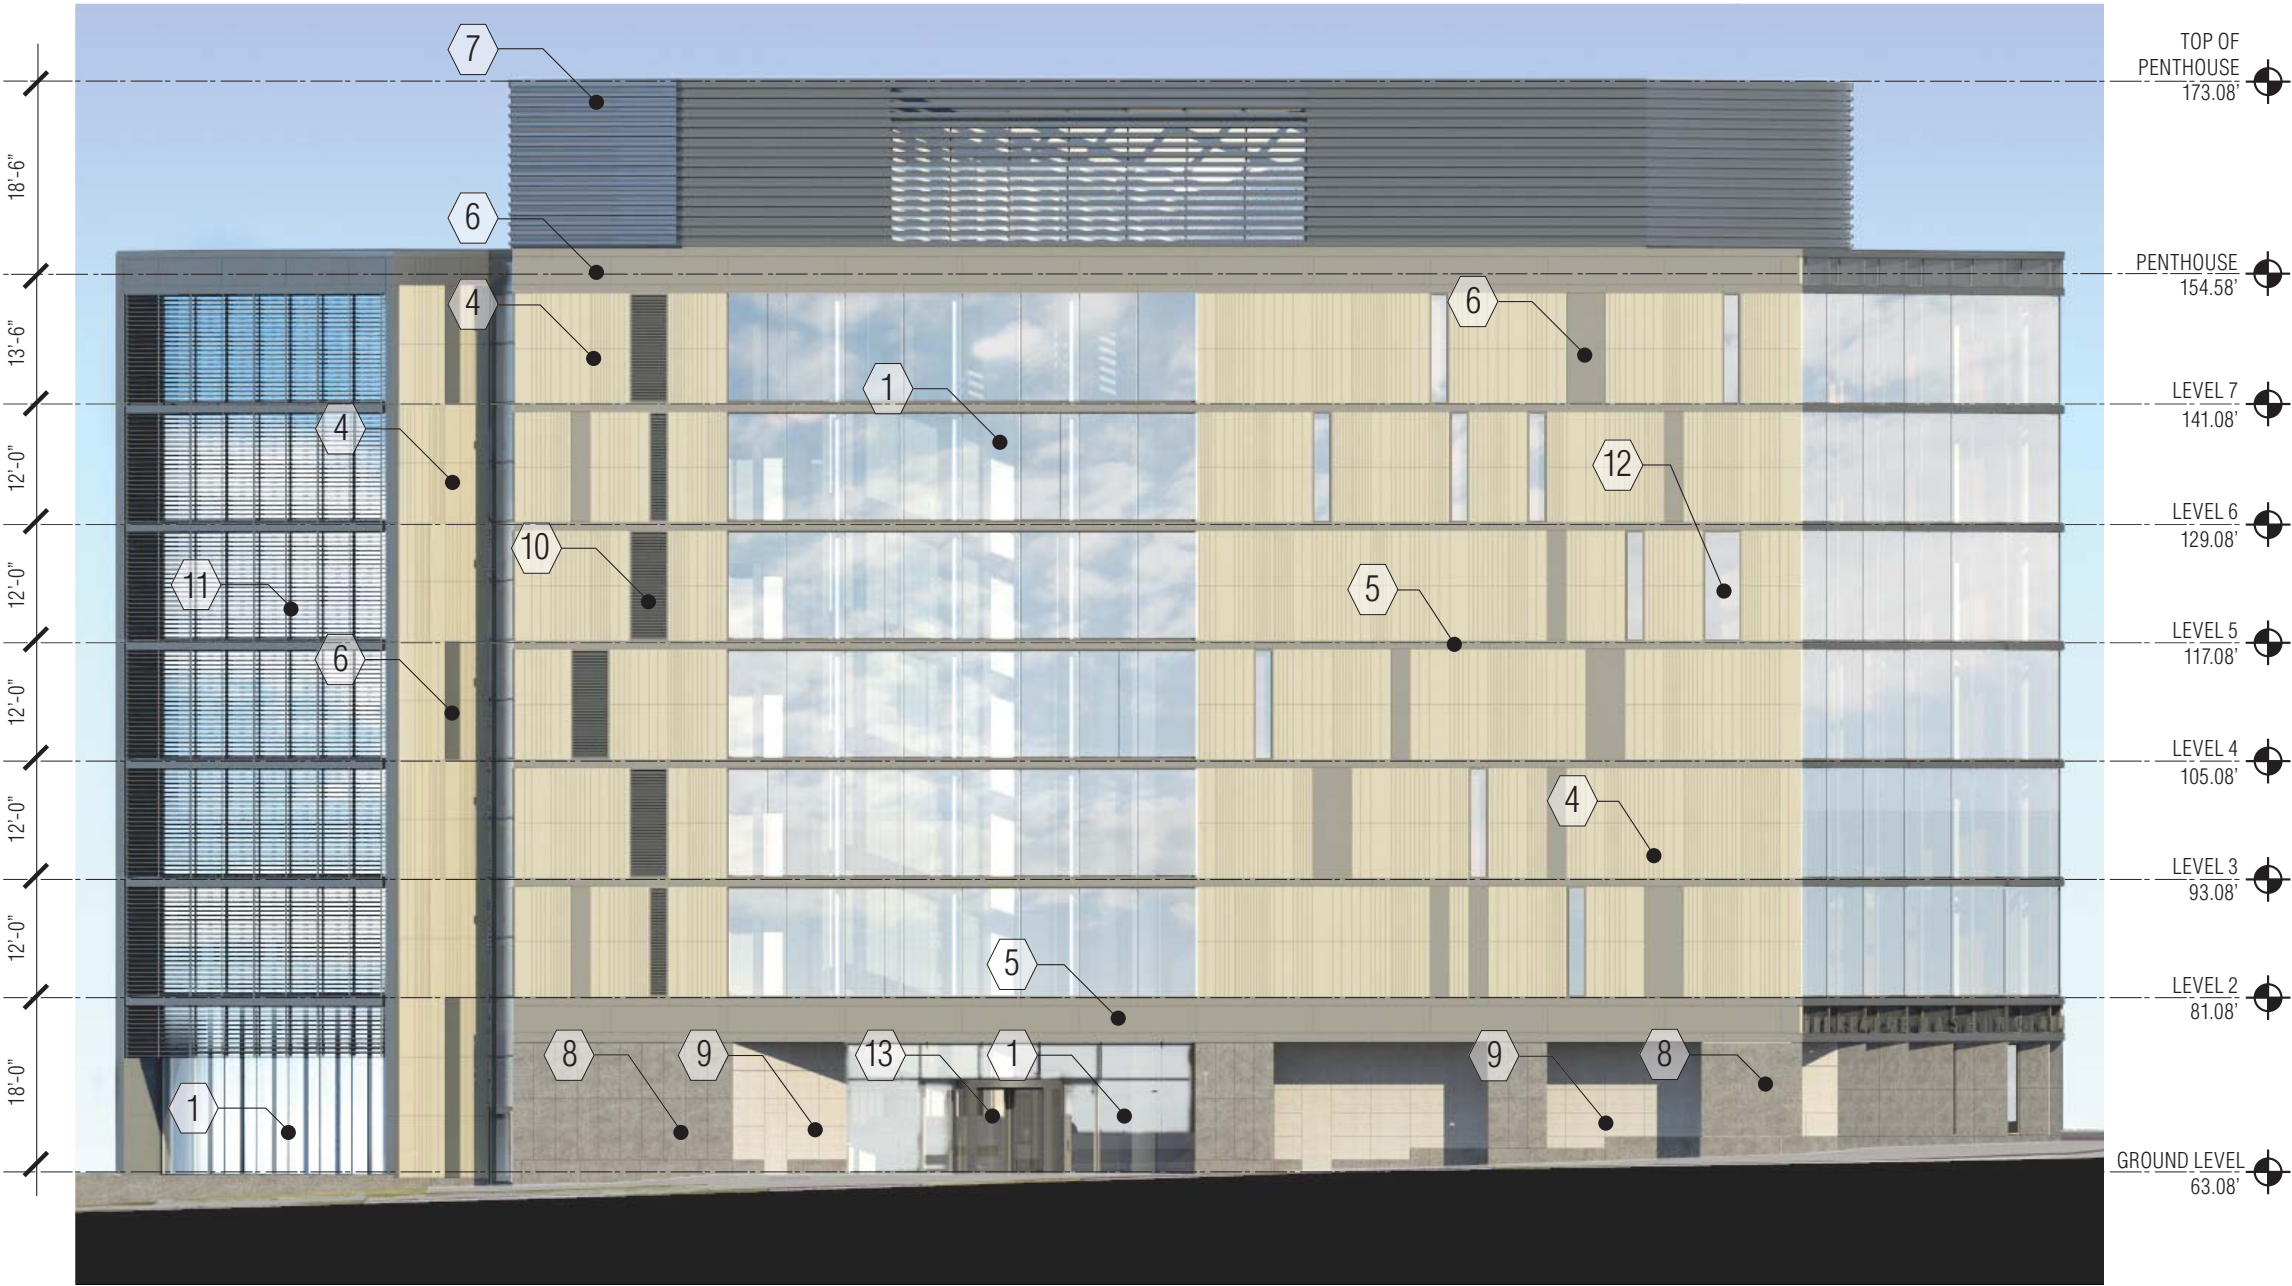


ELEVATION NOTES



- 1 Aluminum Curtain Wall System
- 2 Spandrel Glass
- 3 Fritted Glass
- 4 Terra Cotta Rainscreen Wall System
- 5 Aluminum Trim
- 6 Aluminum Plate Panel
- 7 Profiled Metal Panel Wall
- 8 Granite Wall Cladding
- 9 Limestone Wall Cladding
- 10 Mechanical Louver
- 11 Aluminum Sun Shade
- 12 Aluminum Window
- 13 Aluminum Entrance Door
- 14 Aluminum Service Door

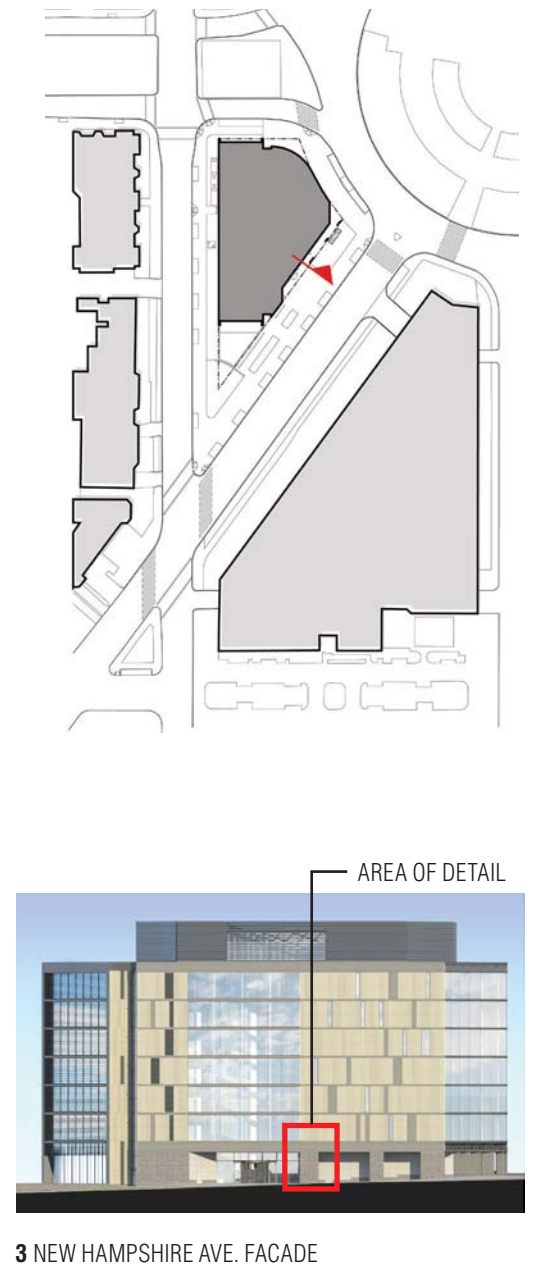


NOTE: SIGNAGE IS SHOWS FOR ILLUSTRATIVE PURPOSES ONLY. TEXT AND DESIGN ARE SUBJECT TO CHANGE ON FINAL PLAN.

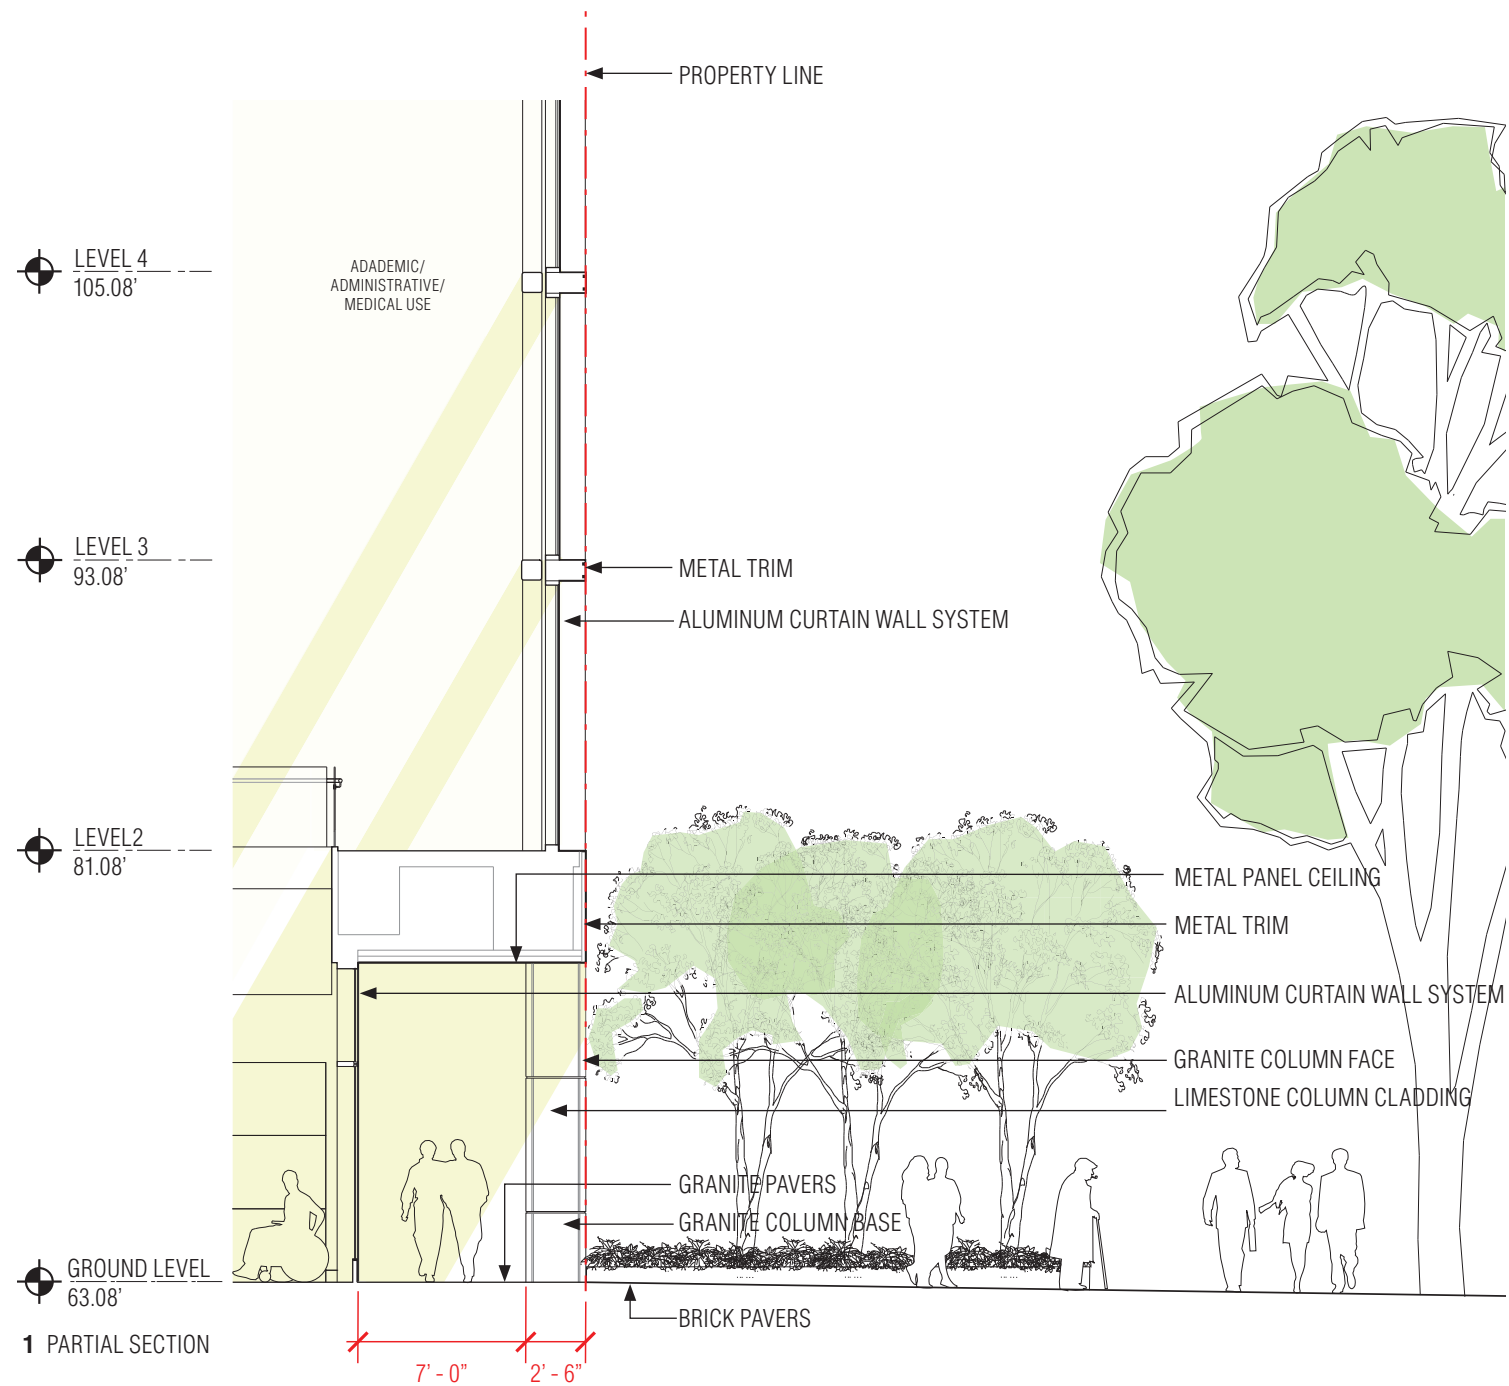




ELEVATION DETAIL AND PARTIAL SECTION AT NEW HAMPSHIRE AVE. FACADE

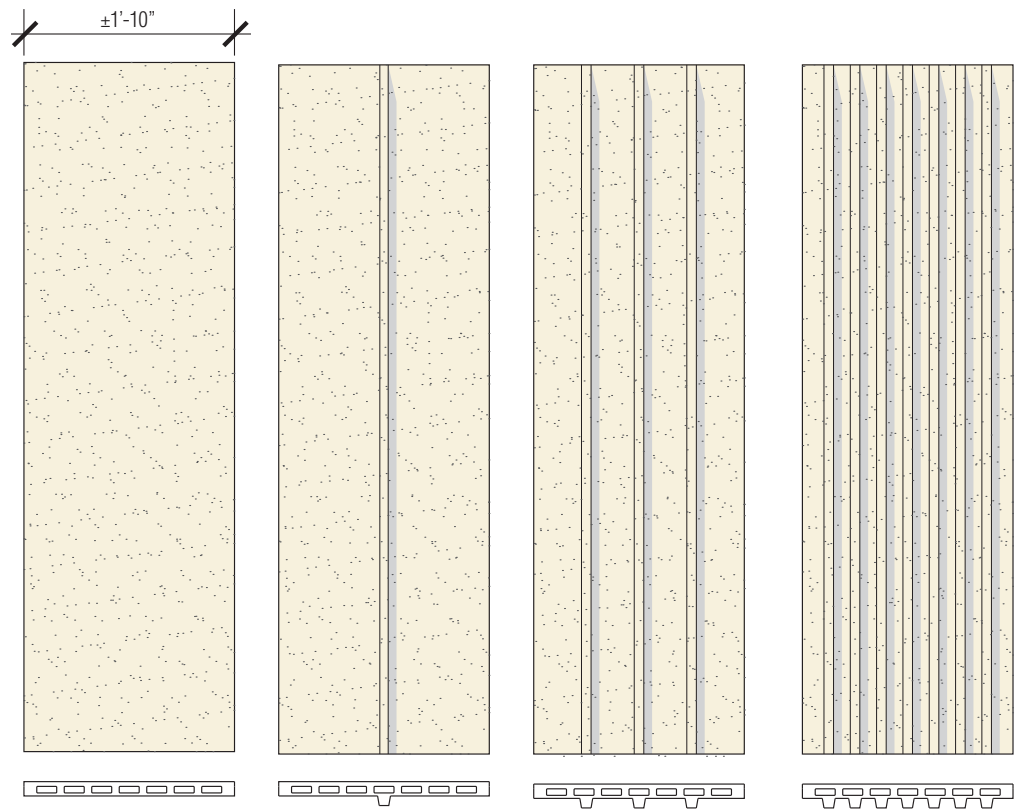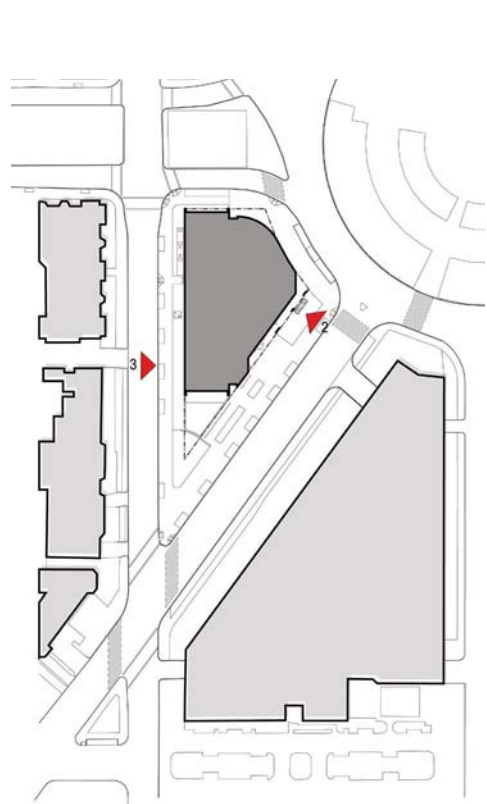


1 TERRA COTTA PANEL PROFILES - PROTRUDING (WEST & SOUTHEAST ELEVATIONS)

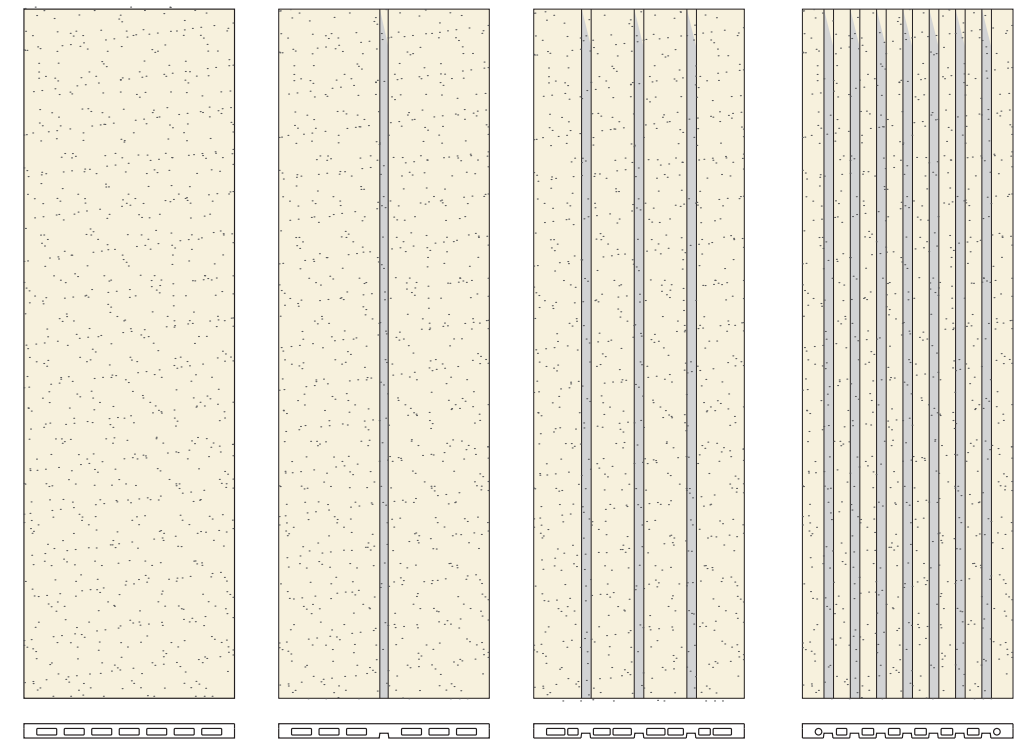

2 TERRA COTTA PANEL PROFILES - RECESSED (NORTHEAST ELEVATION)

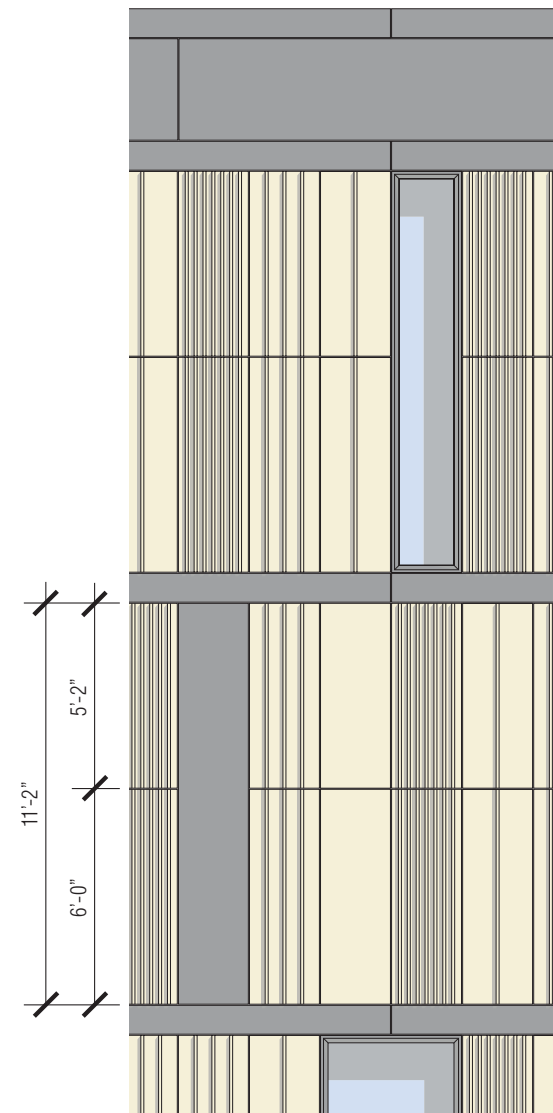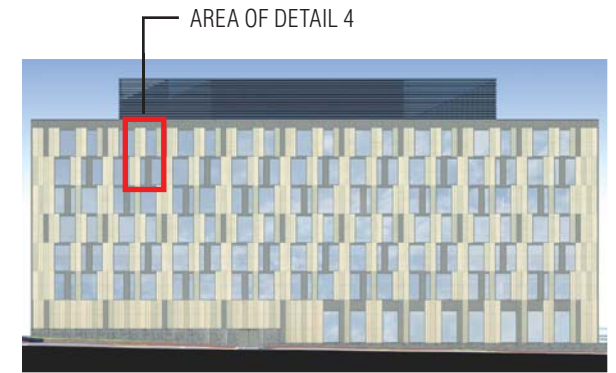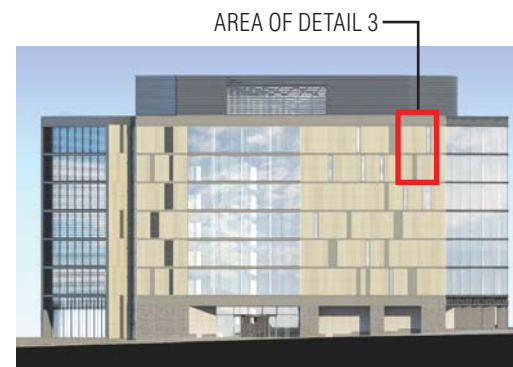


3 PARTIAL SOUTHEAST ELEVATION

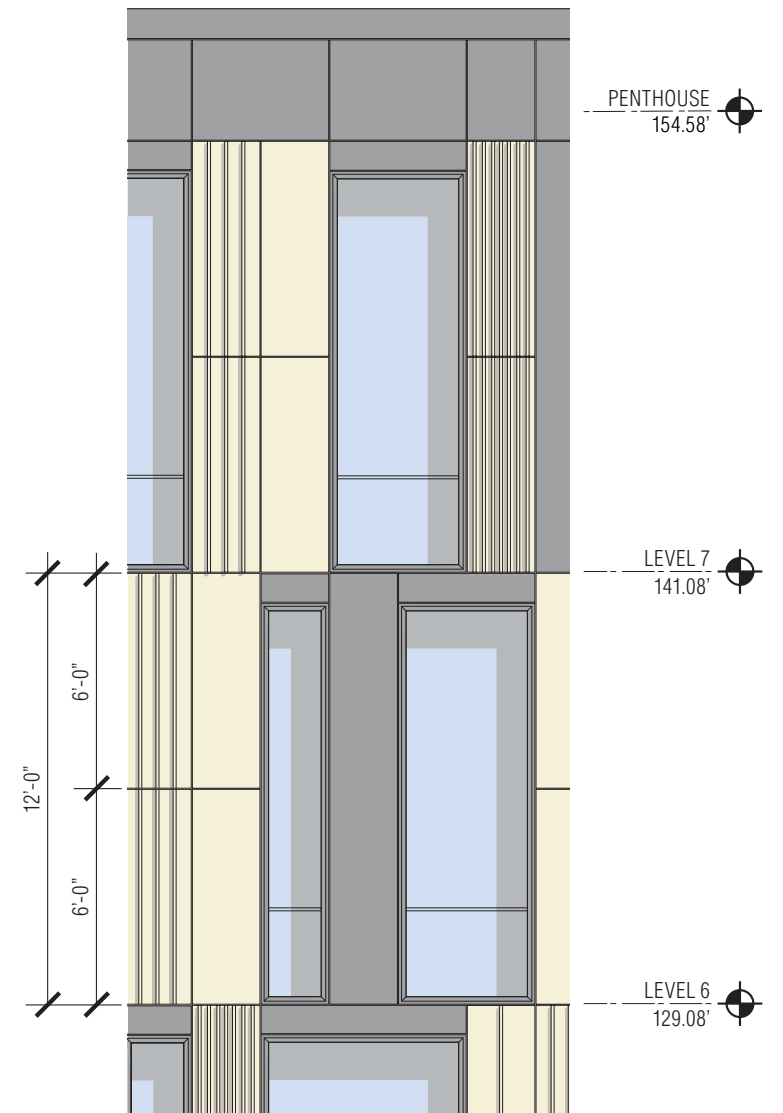


4 PARTIAL WEST ELEVATION

THIS PAGE INTENTIONALLY LEFT BLANK

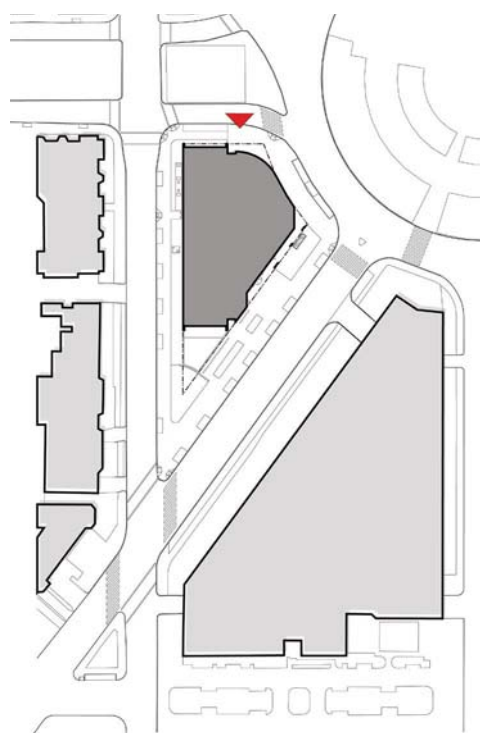


ELEVATION NOTES

- ① Aluminum Curtain Wall System
- ② Spandrel Glass
- ③ Fritted Glass
- ④ Terra Cotta Rainscreen Wall System
- ⑤ Aluminum Trim
- ⑥ Aluminum Plate Panel
- ⑦ Profiled Metal Panel Wall
- ⑧ Granite Wall Cladding
- ⑨ Limestone Wall Cladding
- ⑩ Mechanical Louver
- ⑪ Aluminum Sun Shade
- ⑫ Aluminum Window
- ⑬ Aluminum Entrance Door
- ⑭ Aluminum Service Door

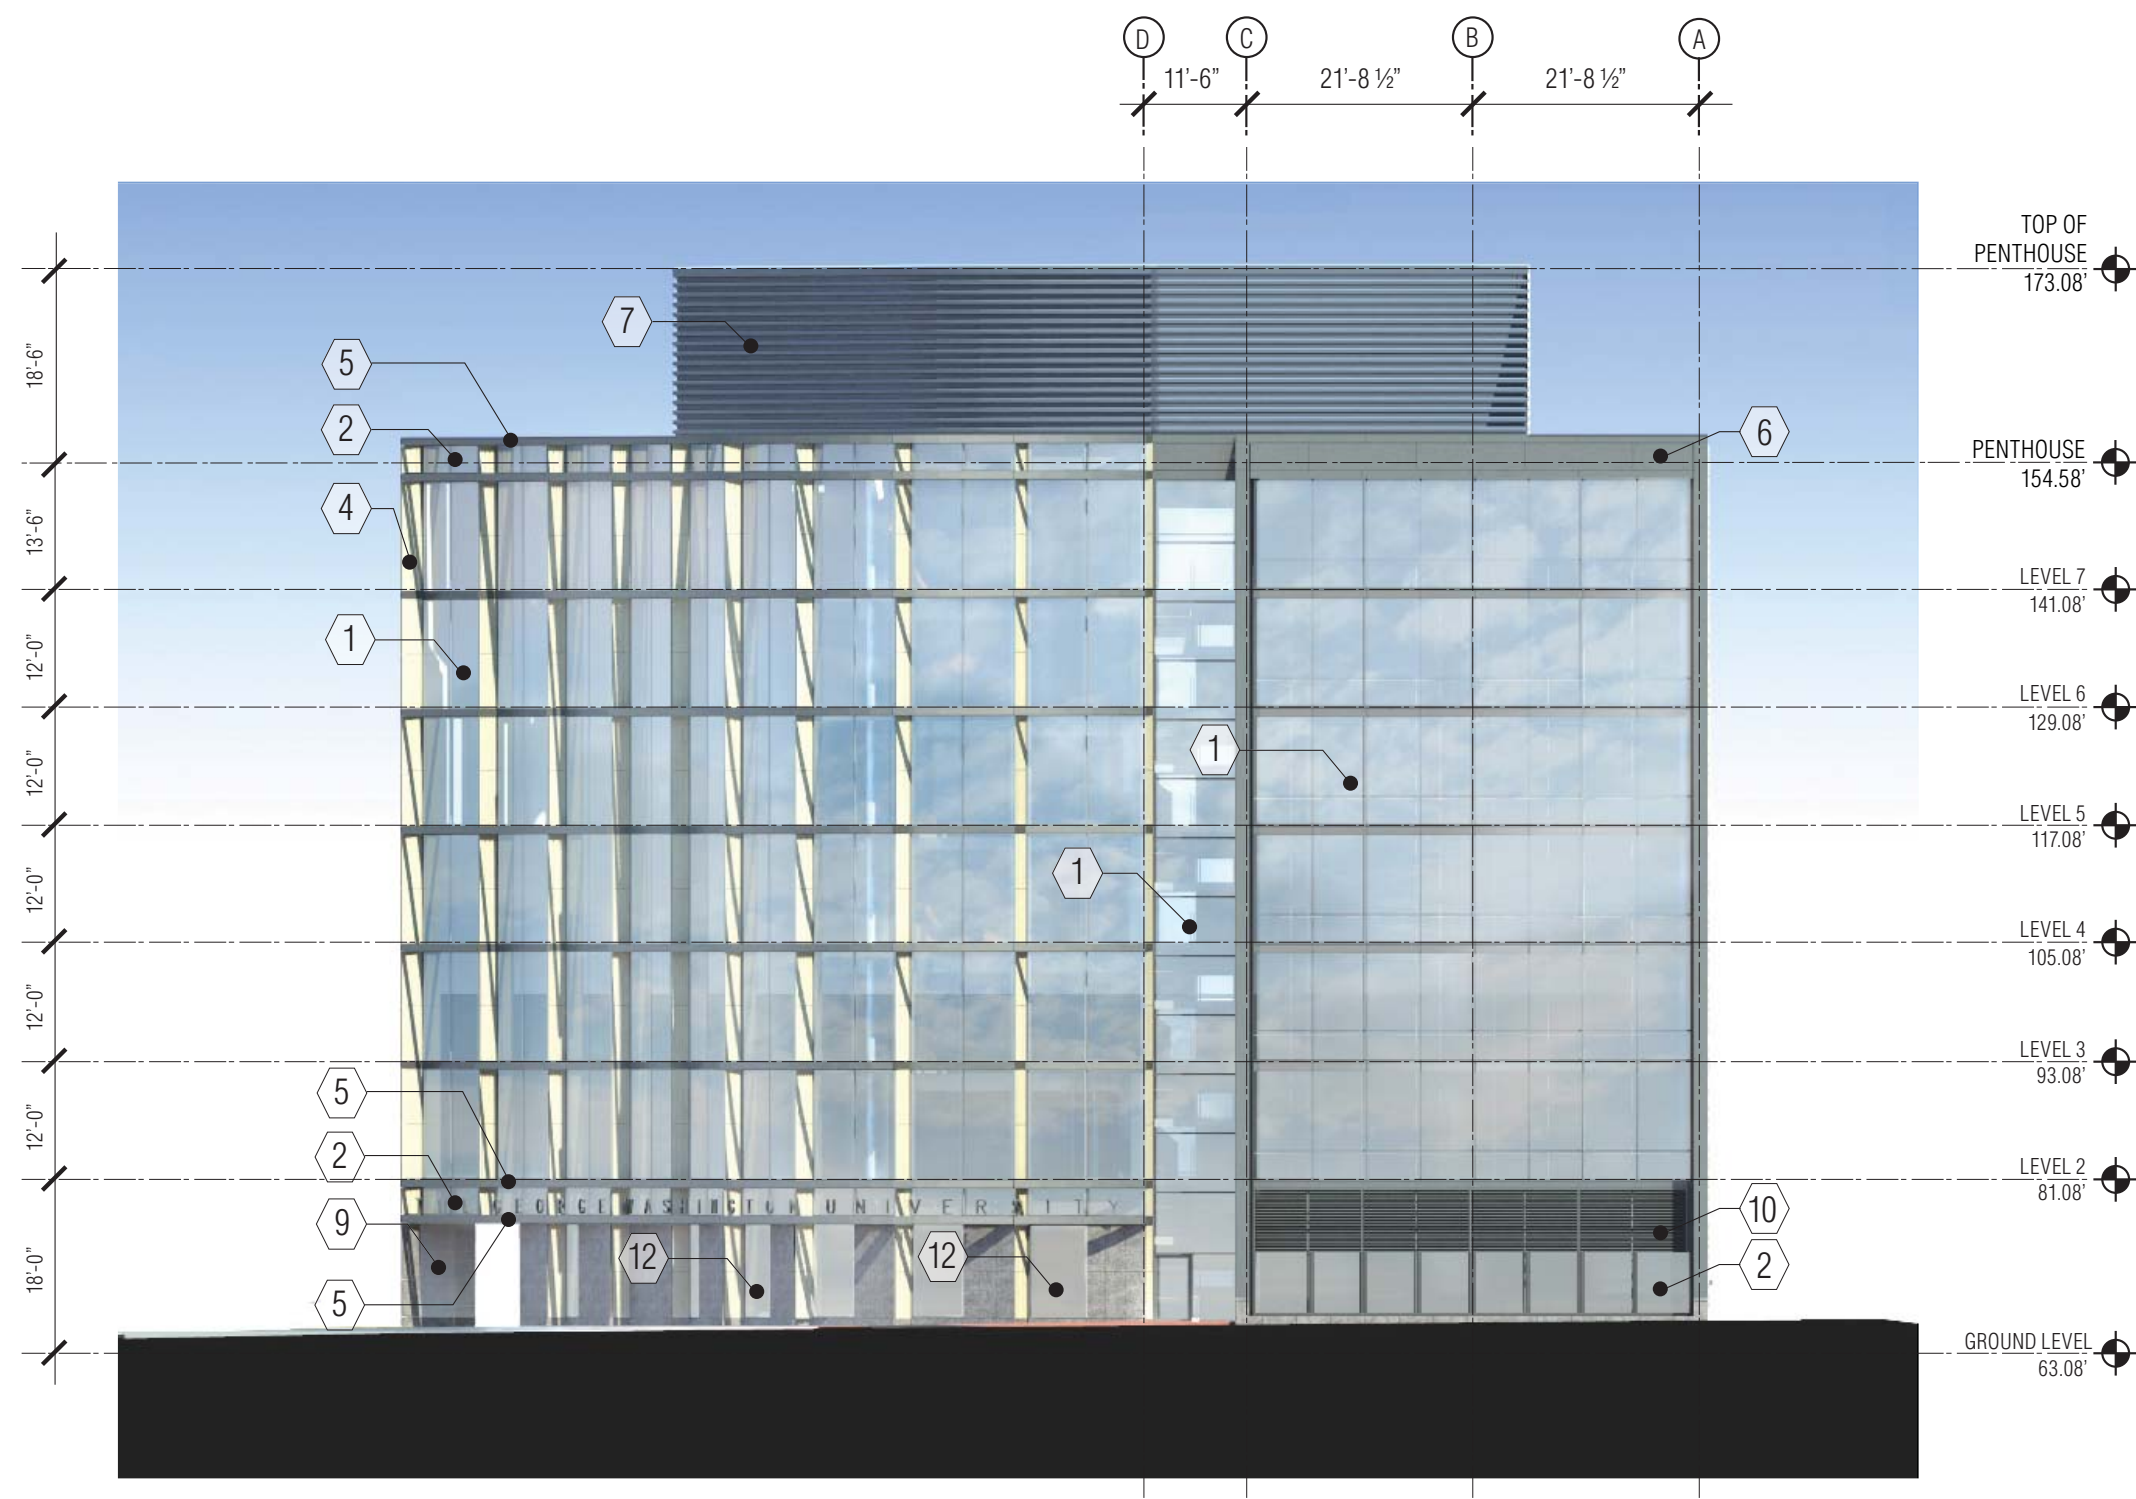

NOTE: SIGNAGE IS SHOWS FOR ILLUSTRATIVE PURPOSES ONLY. TEXT AND DESIGN ARE SUBJECT TO CHANGE ON FINAL PLAN.

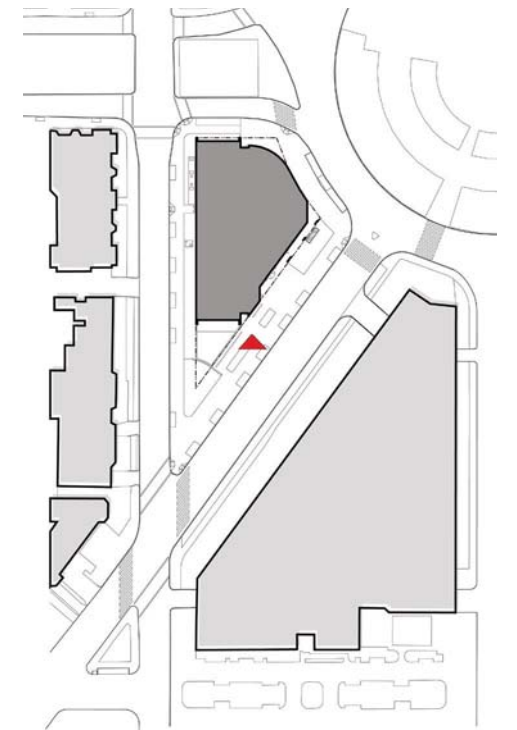


ELEVATION NOTES

- ① Aluminum Curtain Wall System
- ② Spandrel Glass
- ③ Fritted Glass
- ④ Terra Cotta Rainscreen Wall System
- ⑤ Aluminum Trim
- ⑥ Aluminum Plate Panel
- ⑦ Profiled Metal Panel Wall
- ⑧ Granite Wall Cladding
- ⑨ Limestone Wall Cladding
- ⑩ Mechanical Louver
- ⑪ Aluminum Sun Shade
- ⑫ Aluminum Window
- ⑬ Aluminum Entrance Door
- ⑭ Aluminum Service Door


24th STREET/NEW HAMPSHIRE AVENUE INTERSECTION ELEVATION



A.40

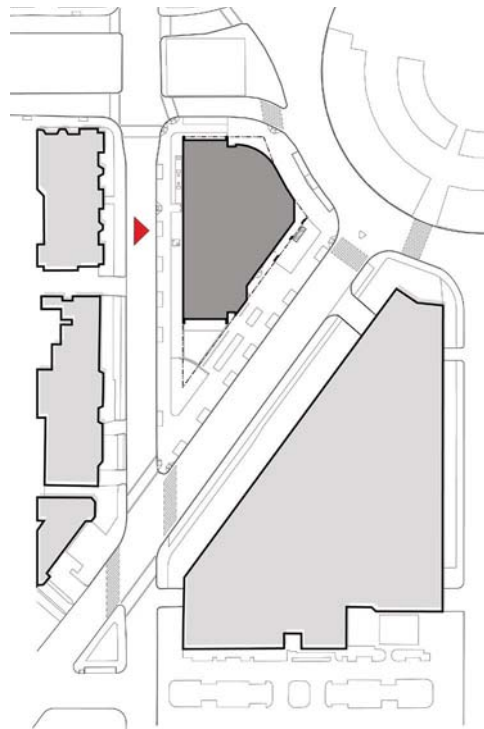

ELEVATION NOTES

- ① Aluminum Curtain Wall System
- ② Spandrel Glass
- ③ Fritted Glass
- ④ Terra Cotta Rainscreen Wall System
- ⑤ Aluminum Trim
- ⑥ Aluminum Plate Panel
- ⑦ Profiled Metal Panel Wall
- ⑧ Granite Wall Cladding
- ⑨ Limestone Wall Cladding
- ⑩ Mechanical Louver
- ⑪ Aluminum Sun Shade
- ⑫ Aluminum Window
- ⑬ Aluminum Entrance Door
- ⑭ Aluminum Service Door

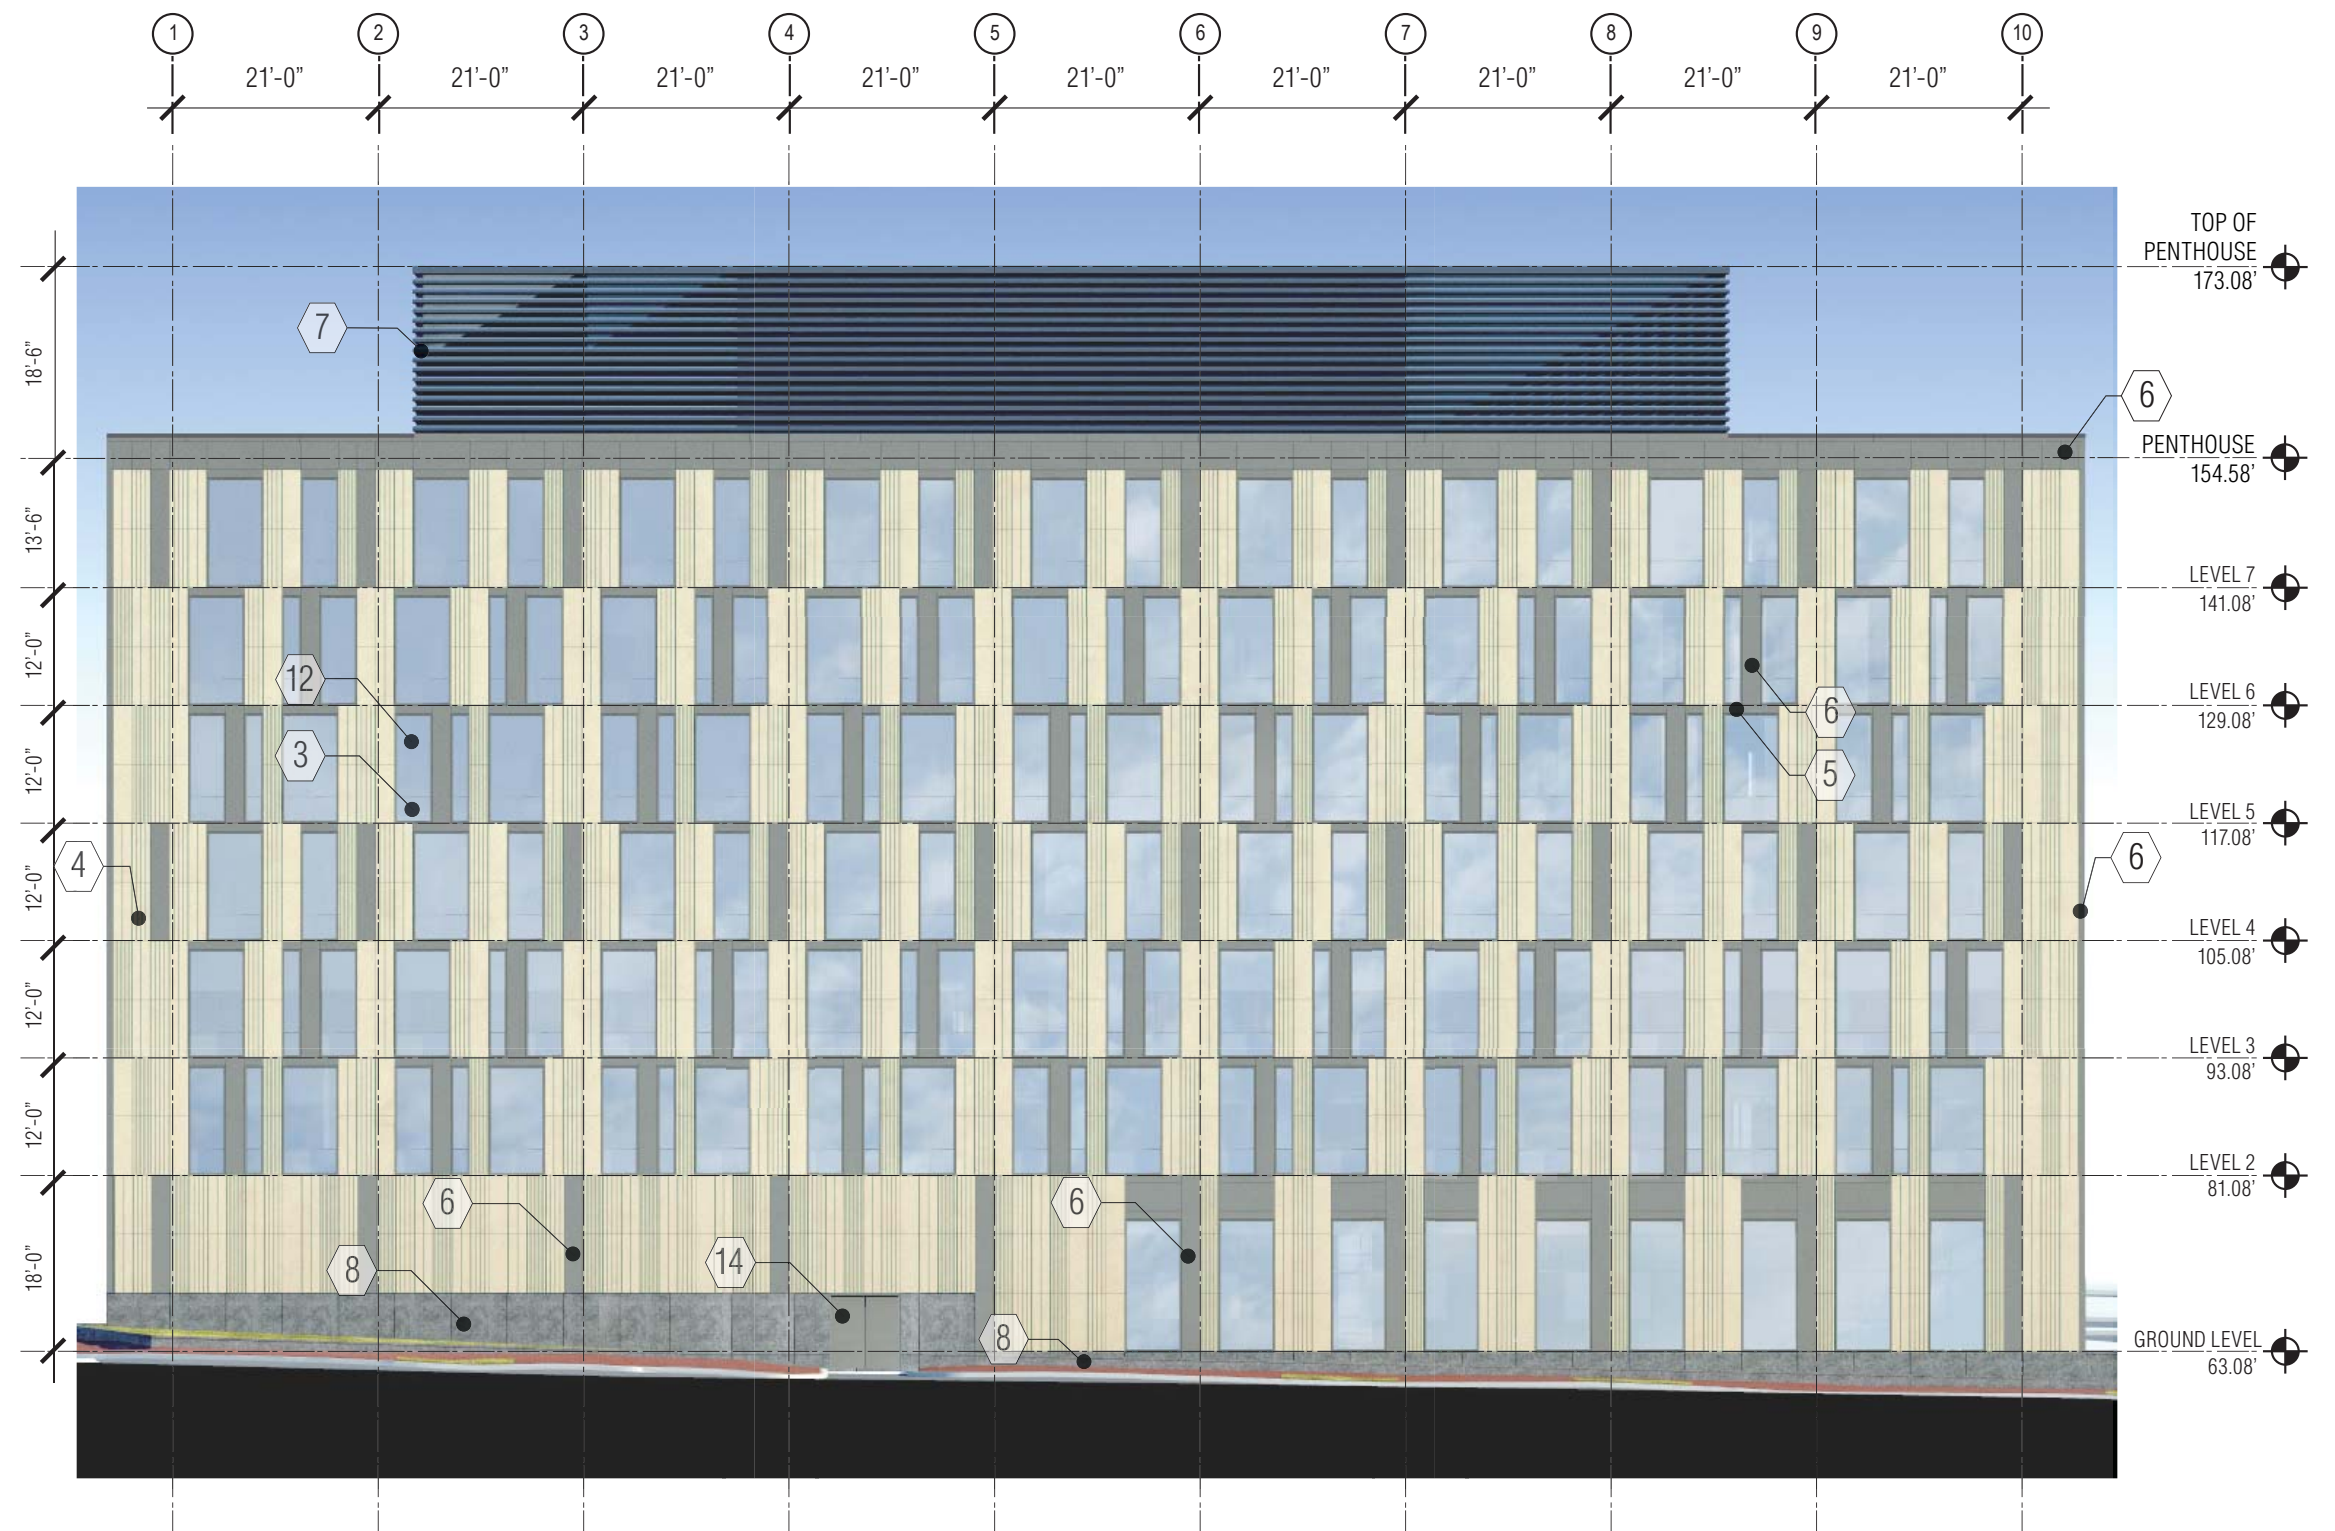

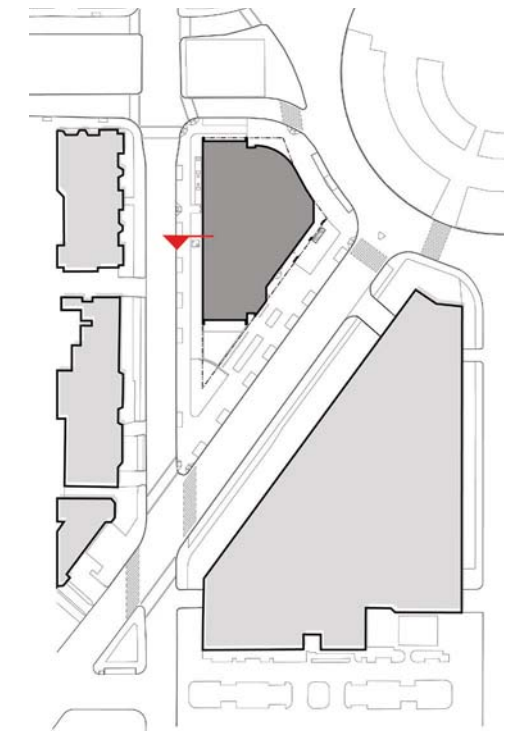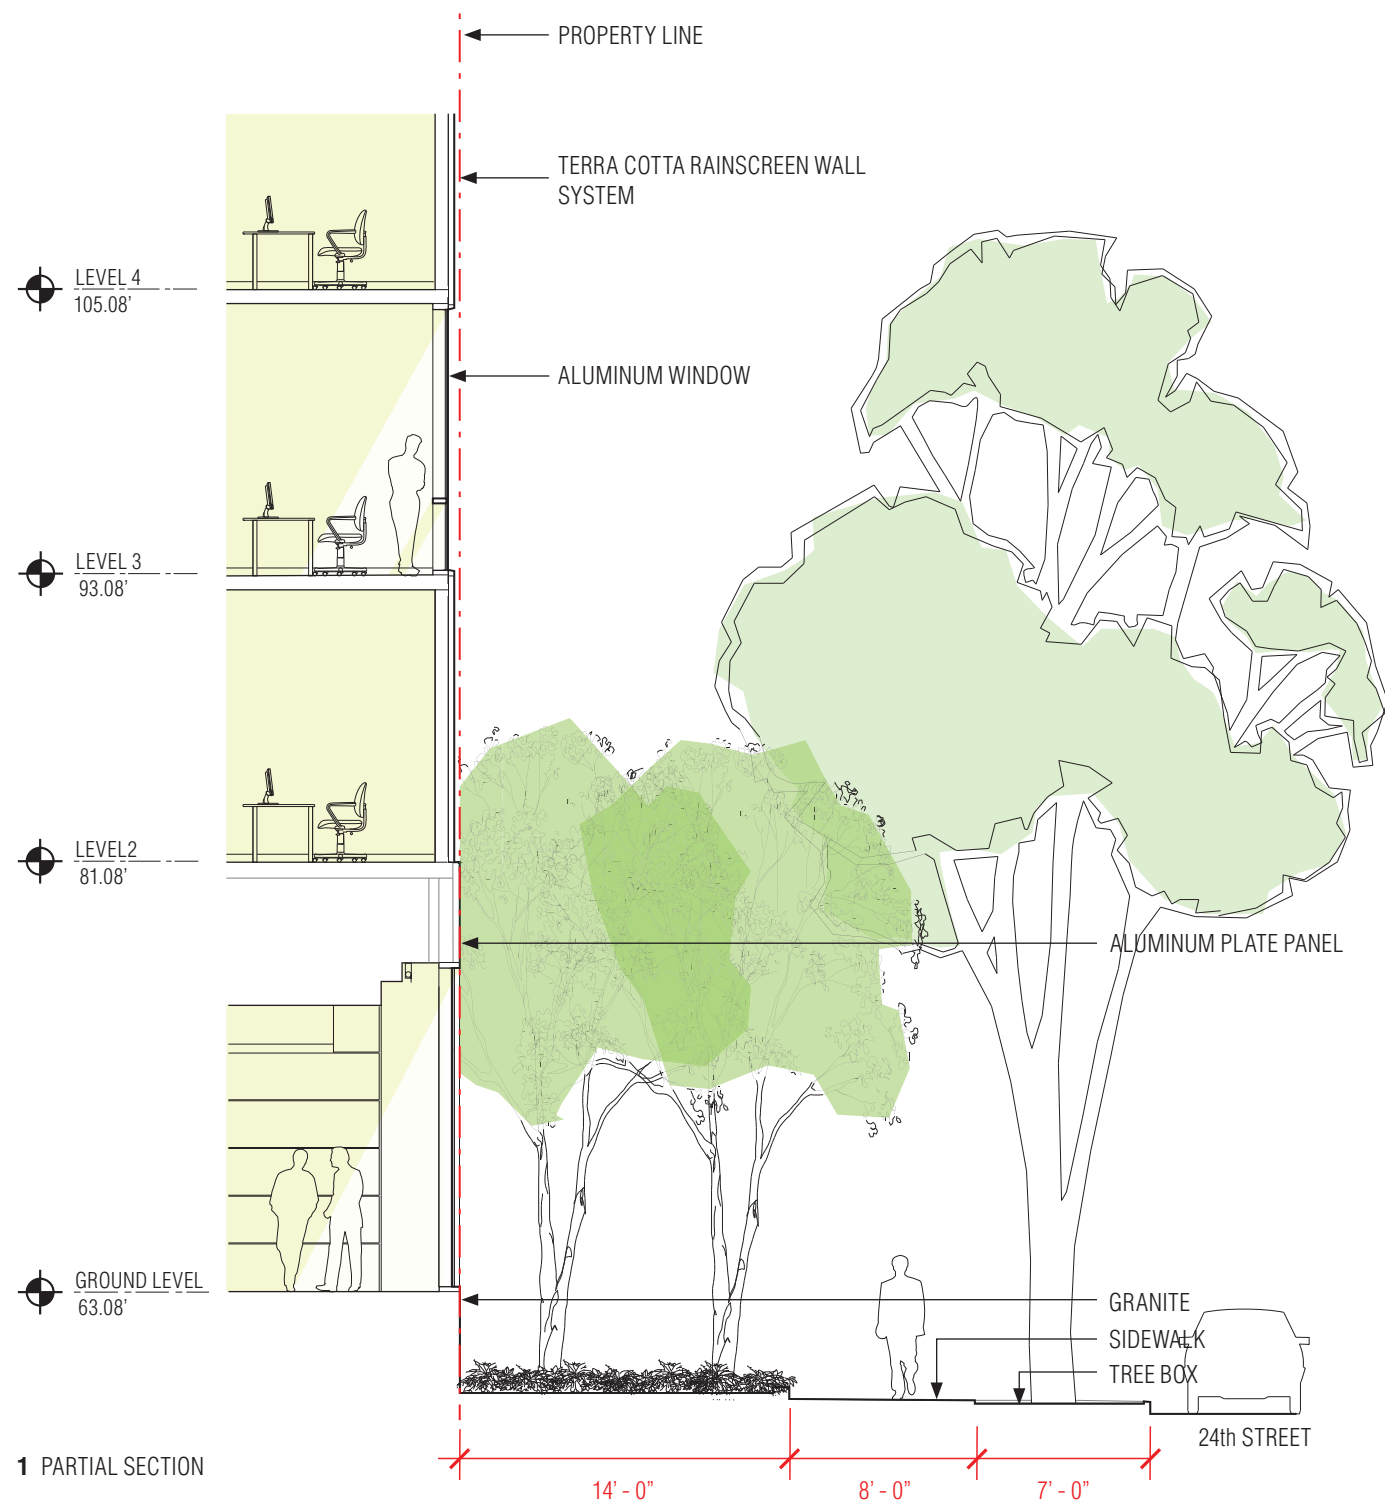

ELEVATION DETAIL AND PARTIAL SECTION AT 24th STREET FACADE