


NOTE: PLANT SPECIES SELECTIONS IDENTIFIED ON THIS PLAN ARE SHOWN TO ILLUSTRATE DESIGN INTENT ONLY. THE PURPOSE IS TO GENERALLY DEFINE PLANT SIZE, CHARACTER, AND LOCATIONS. REFINEMENTS TO THE PLANTING DESIGN AND FINAL SELECTION OF ALL PLANT MATERIALS CONSISTENT WITH THE SPECIES SHOWN SHALL BE DEVELOPED DURING DETAILED PHASES OF WORK.





NOTE: INTERIOR LAYOUTS ARE ILLUSTRATIVE ONLY AND SUBJECT TO CHANGE ON FINAL PLAN

L.01

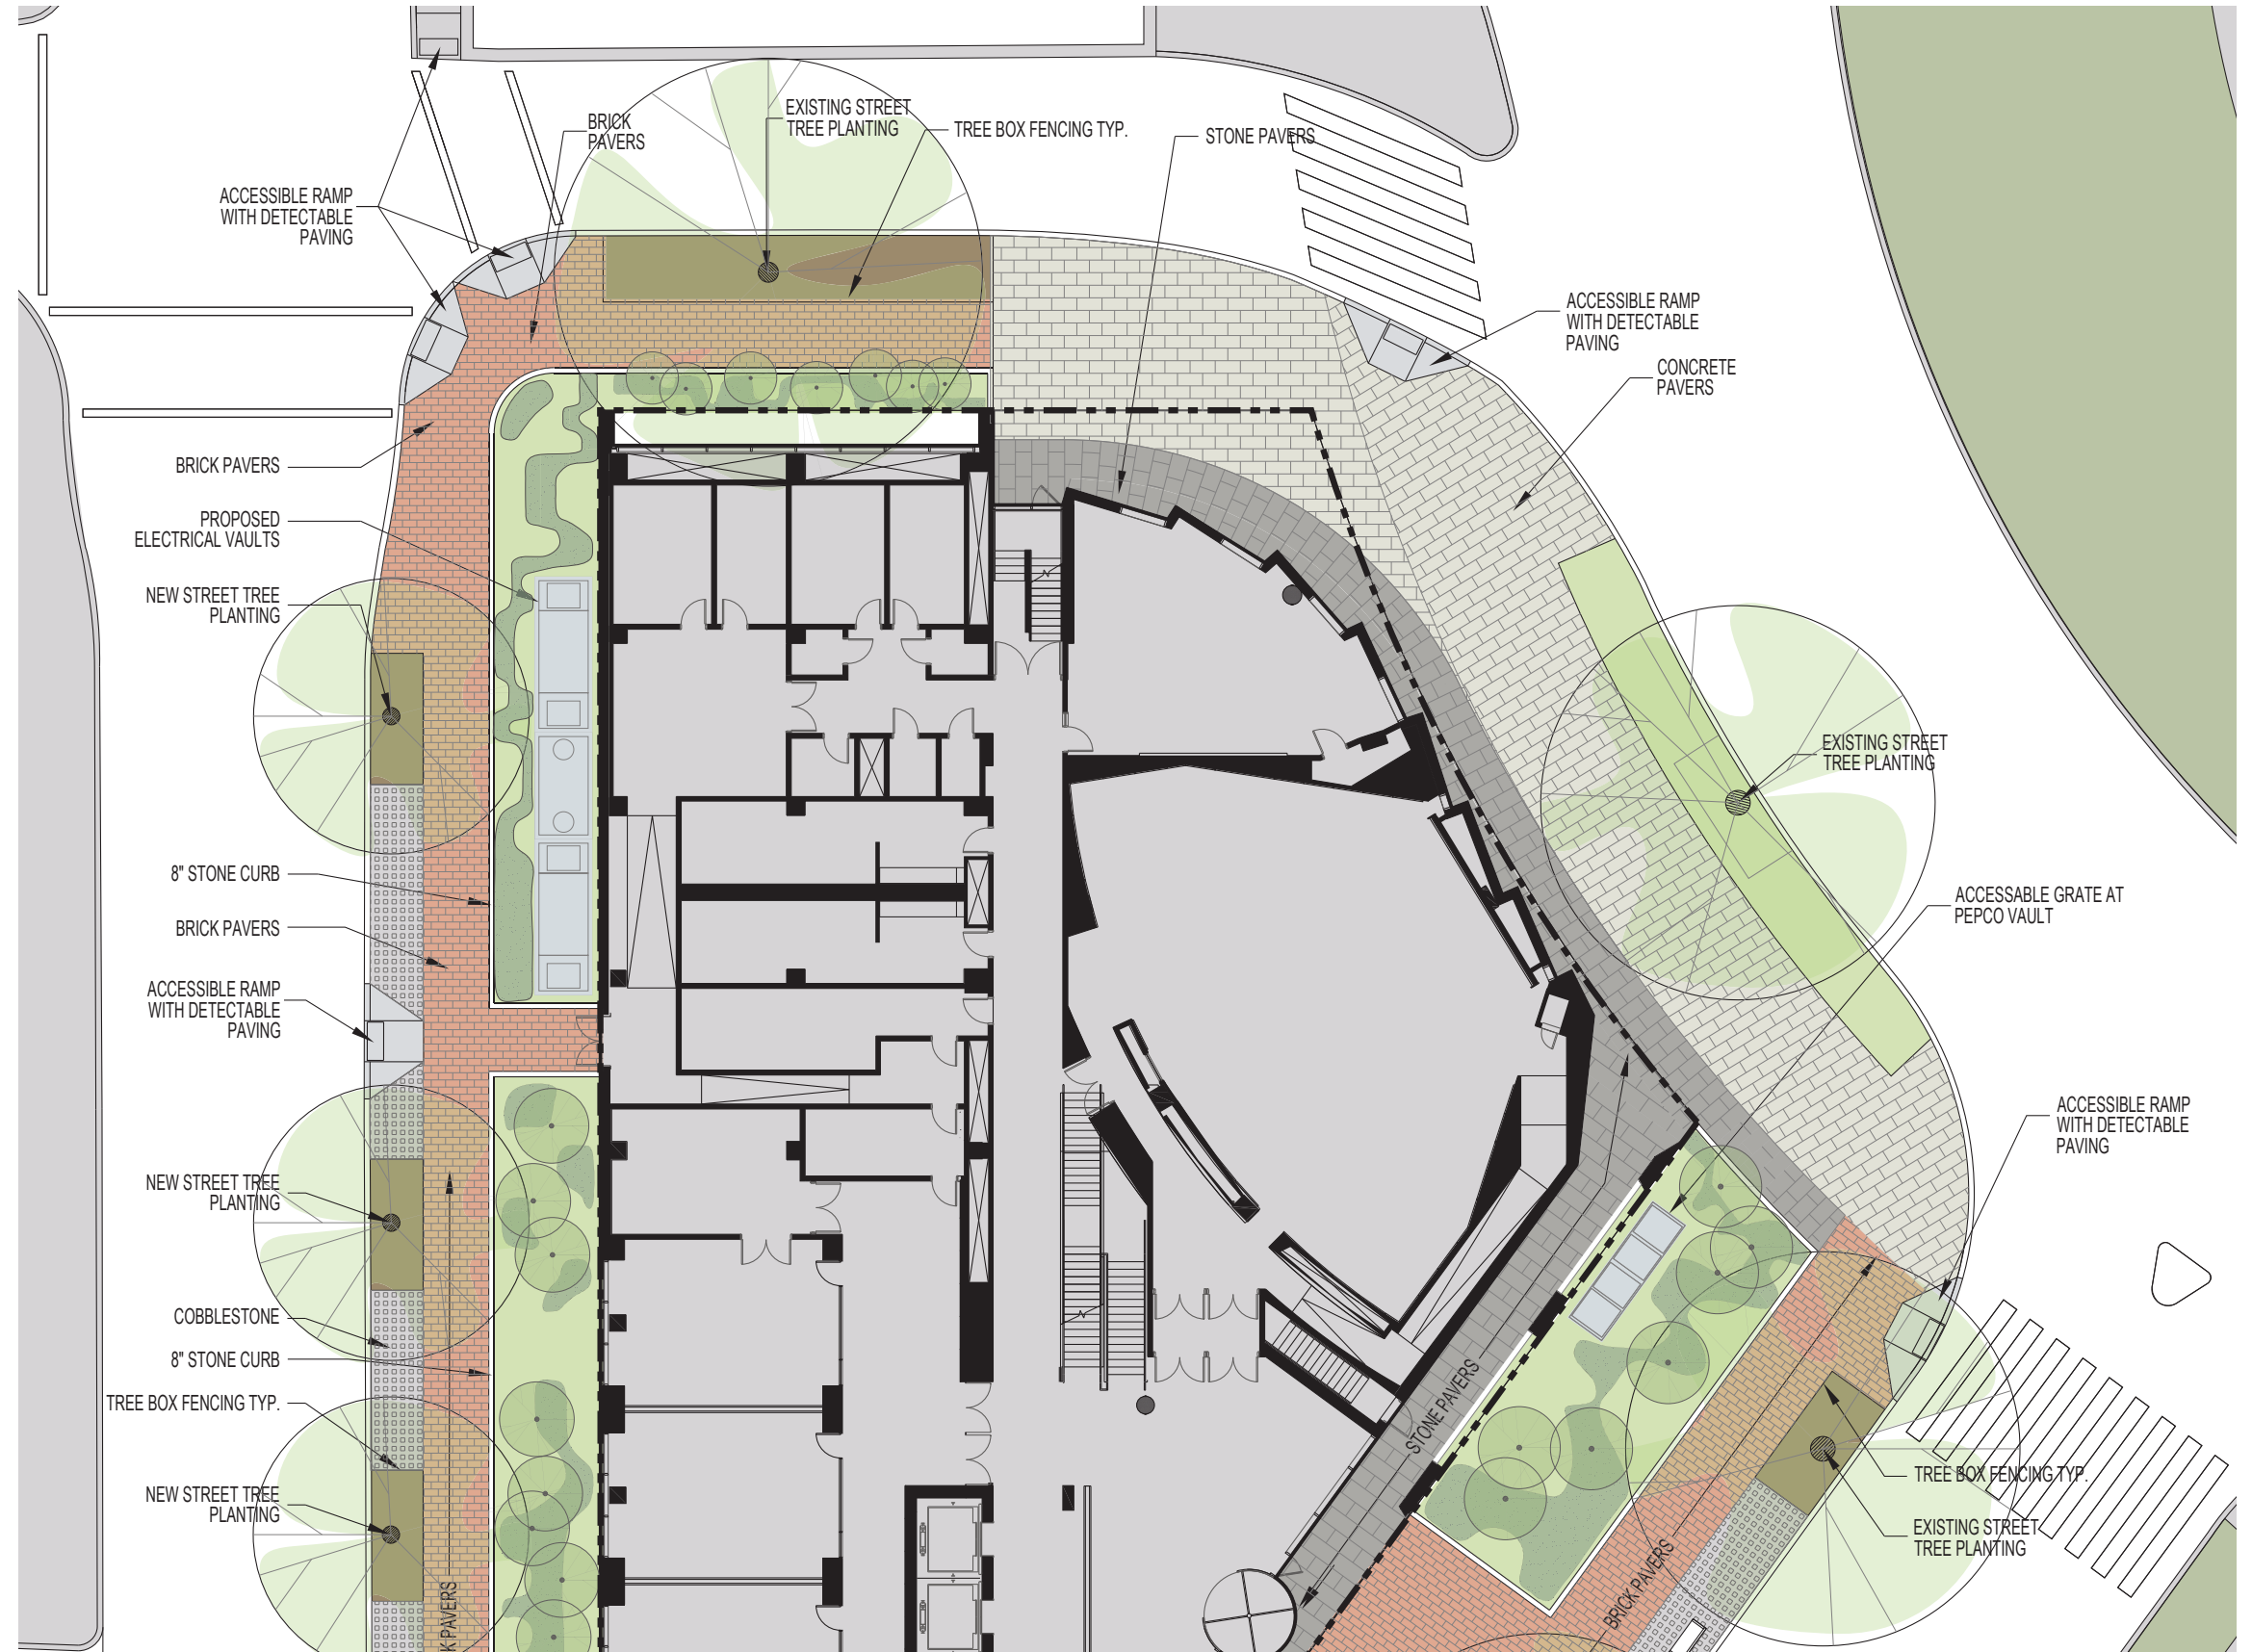

LANDSCAPE PLAN - NORTH

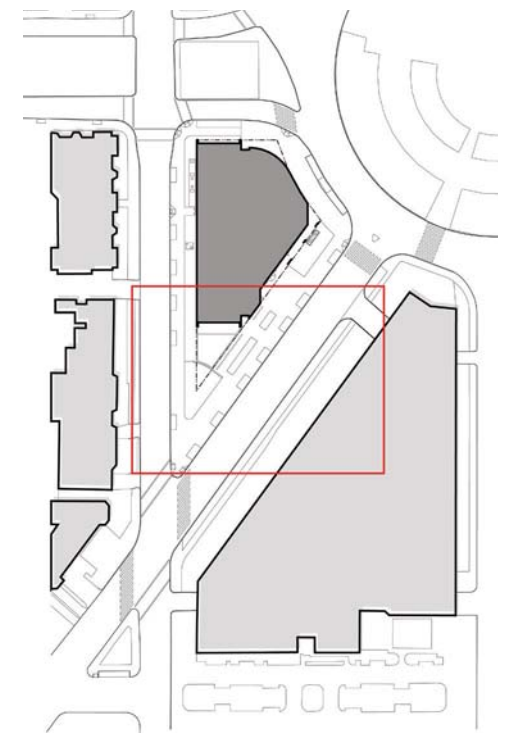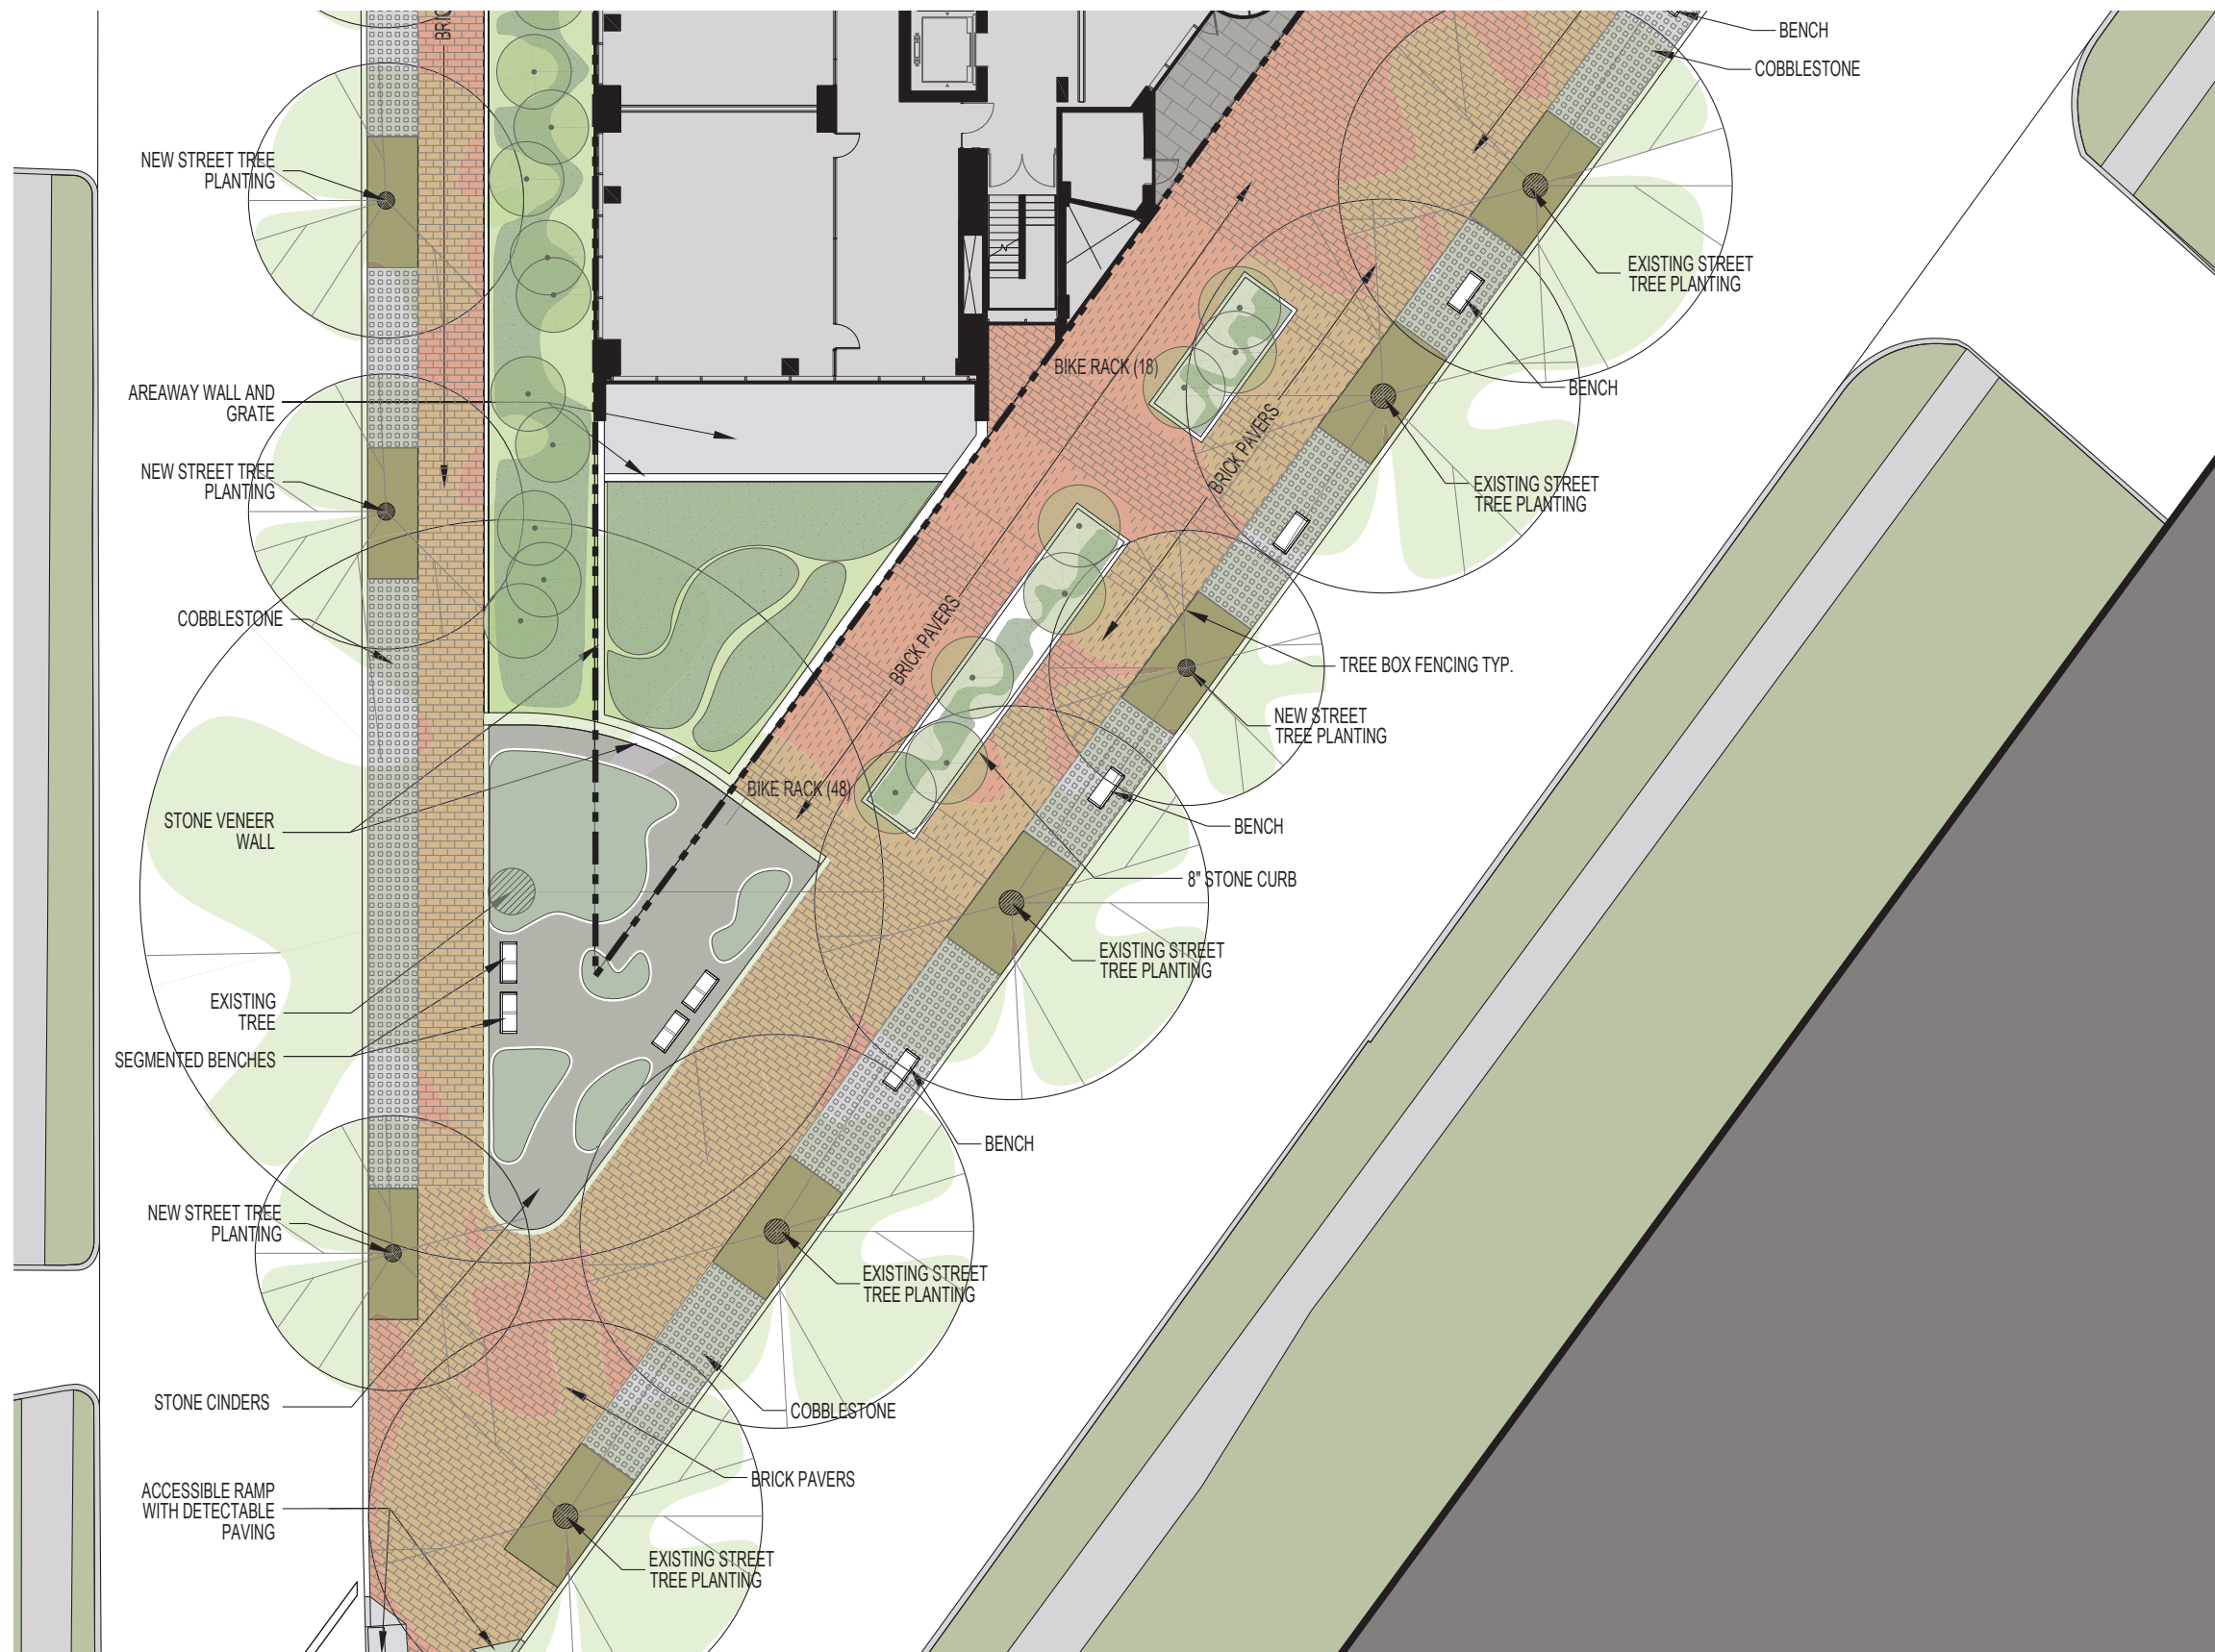


NOTE: PLANT SPECIES SELECTIONS IDENTIFIED ON THIS PLAN ARE SHOWN TO ILLUSTRATE DESIGN INTENT ONLY. THE PURPOSE IS TO GENERALLY DEFINE PLANT SIZE, CHARACTER, AND LOCATIONS. REFINEMENTS TO THE PLANTING DESIGN AND FINAL SELECTION OF ALL PLANT MATERIALS CONSISTENT WITH THE SPECIES SHOWN SHALL BE DEVELOPED DURING DETAILED PHASES OF WORK.

LANDSCAPE PLAN - SOUTH


NOTE: INTERIOR LAYOUTS ARE ILLUSTRATIVE ONLY AND SUBJECT TO CHANGE ON FINAL PLAN



L.02

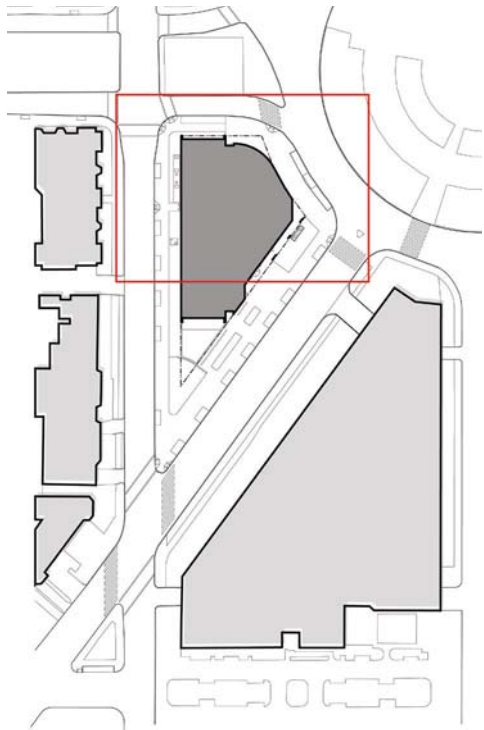

Plant List			
Common Name	Symbol	Botanical Name	Size
TREES			
Crepe Myrtle	LF	Lagerstroemia fauriei	6'-10"ht
River Birch	BN	Betula Nigra	14'-16' ht
Willow Oak	QP	Quercus phellos	4"- 4-1/2" cal
Red Oak	QB	Quercus borealis	4"- 4-1/2" cal
Allegheny Serviceberry	AL	Amelanchier laevis	3" - 4" cal
Emerald Vase Elm	UP	Ulmus parviflora 'Emerald Vase'	4"- 4-1/2" cal
SHRUBS			
American Beautyberry	CA	Callicarpa americana	2 gallon
Virginia Sweetspire	IV	Itea virginica 'Little Henry'	1 gallon
Wells Delight Creeping Blueberry	VC	Vaccinium crassifolium 'Wells Delight'	1 gallon
GROUND COVER			
Mayapple	PPE	Podophyllum peltatum	1 quart
Allegheny Spurge	PP	Pachysandra procumbens	1 quart
Camby Paxistima	PC	Paxistima cambi	1 quart
Verigated Liriopi	LS	Liriopi spicata	1 quart
Creeping Thyme	TP	Thymus praecox	1 quart
Orange Daylily	HF	Hemerocallis fulva	1 quart

NOTE: PLANT SPECIES SELECTIONS IDENTIFIED ON THIS PLAN ARE SHOWN TO ILLUSTRATE DESIGN INTENT ONLY. THE PURPOSE IS TO GENERALLY DEFINE PLANT SIZE, CHARACTER, AND LOCATIONS. REFINEMENTS TO THE PLANTING DESIGN AND FINAL SELECTION OF ALL PLANT MATERIALS CONSISTENT WITH THE SPECIES SHOWN SHALL BE DEVELOPED DURING DETAILED PHASES OF WORK.

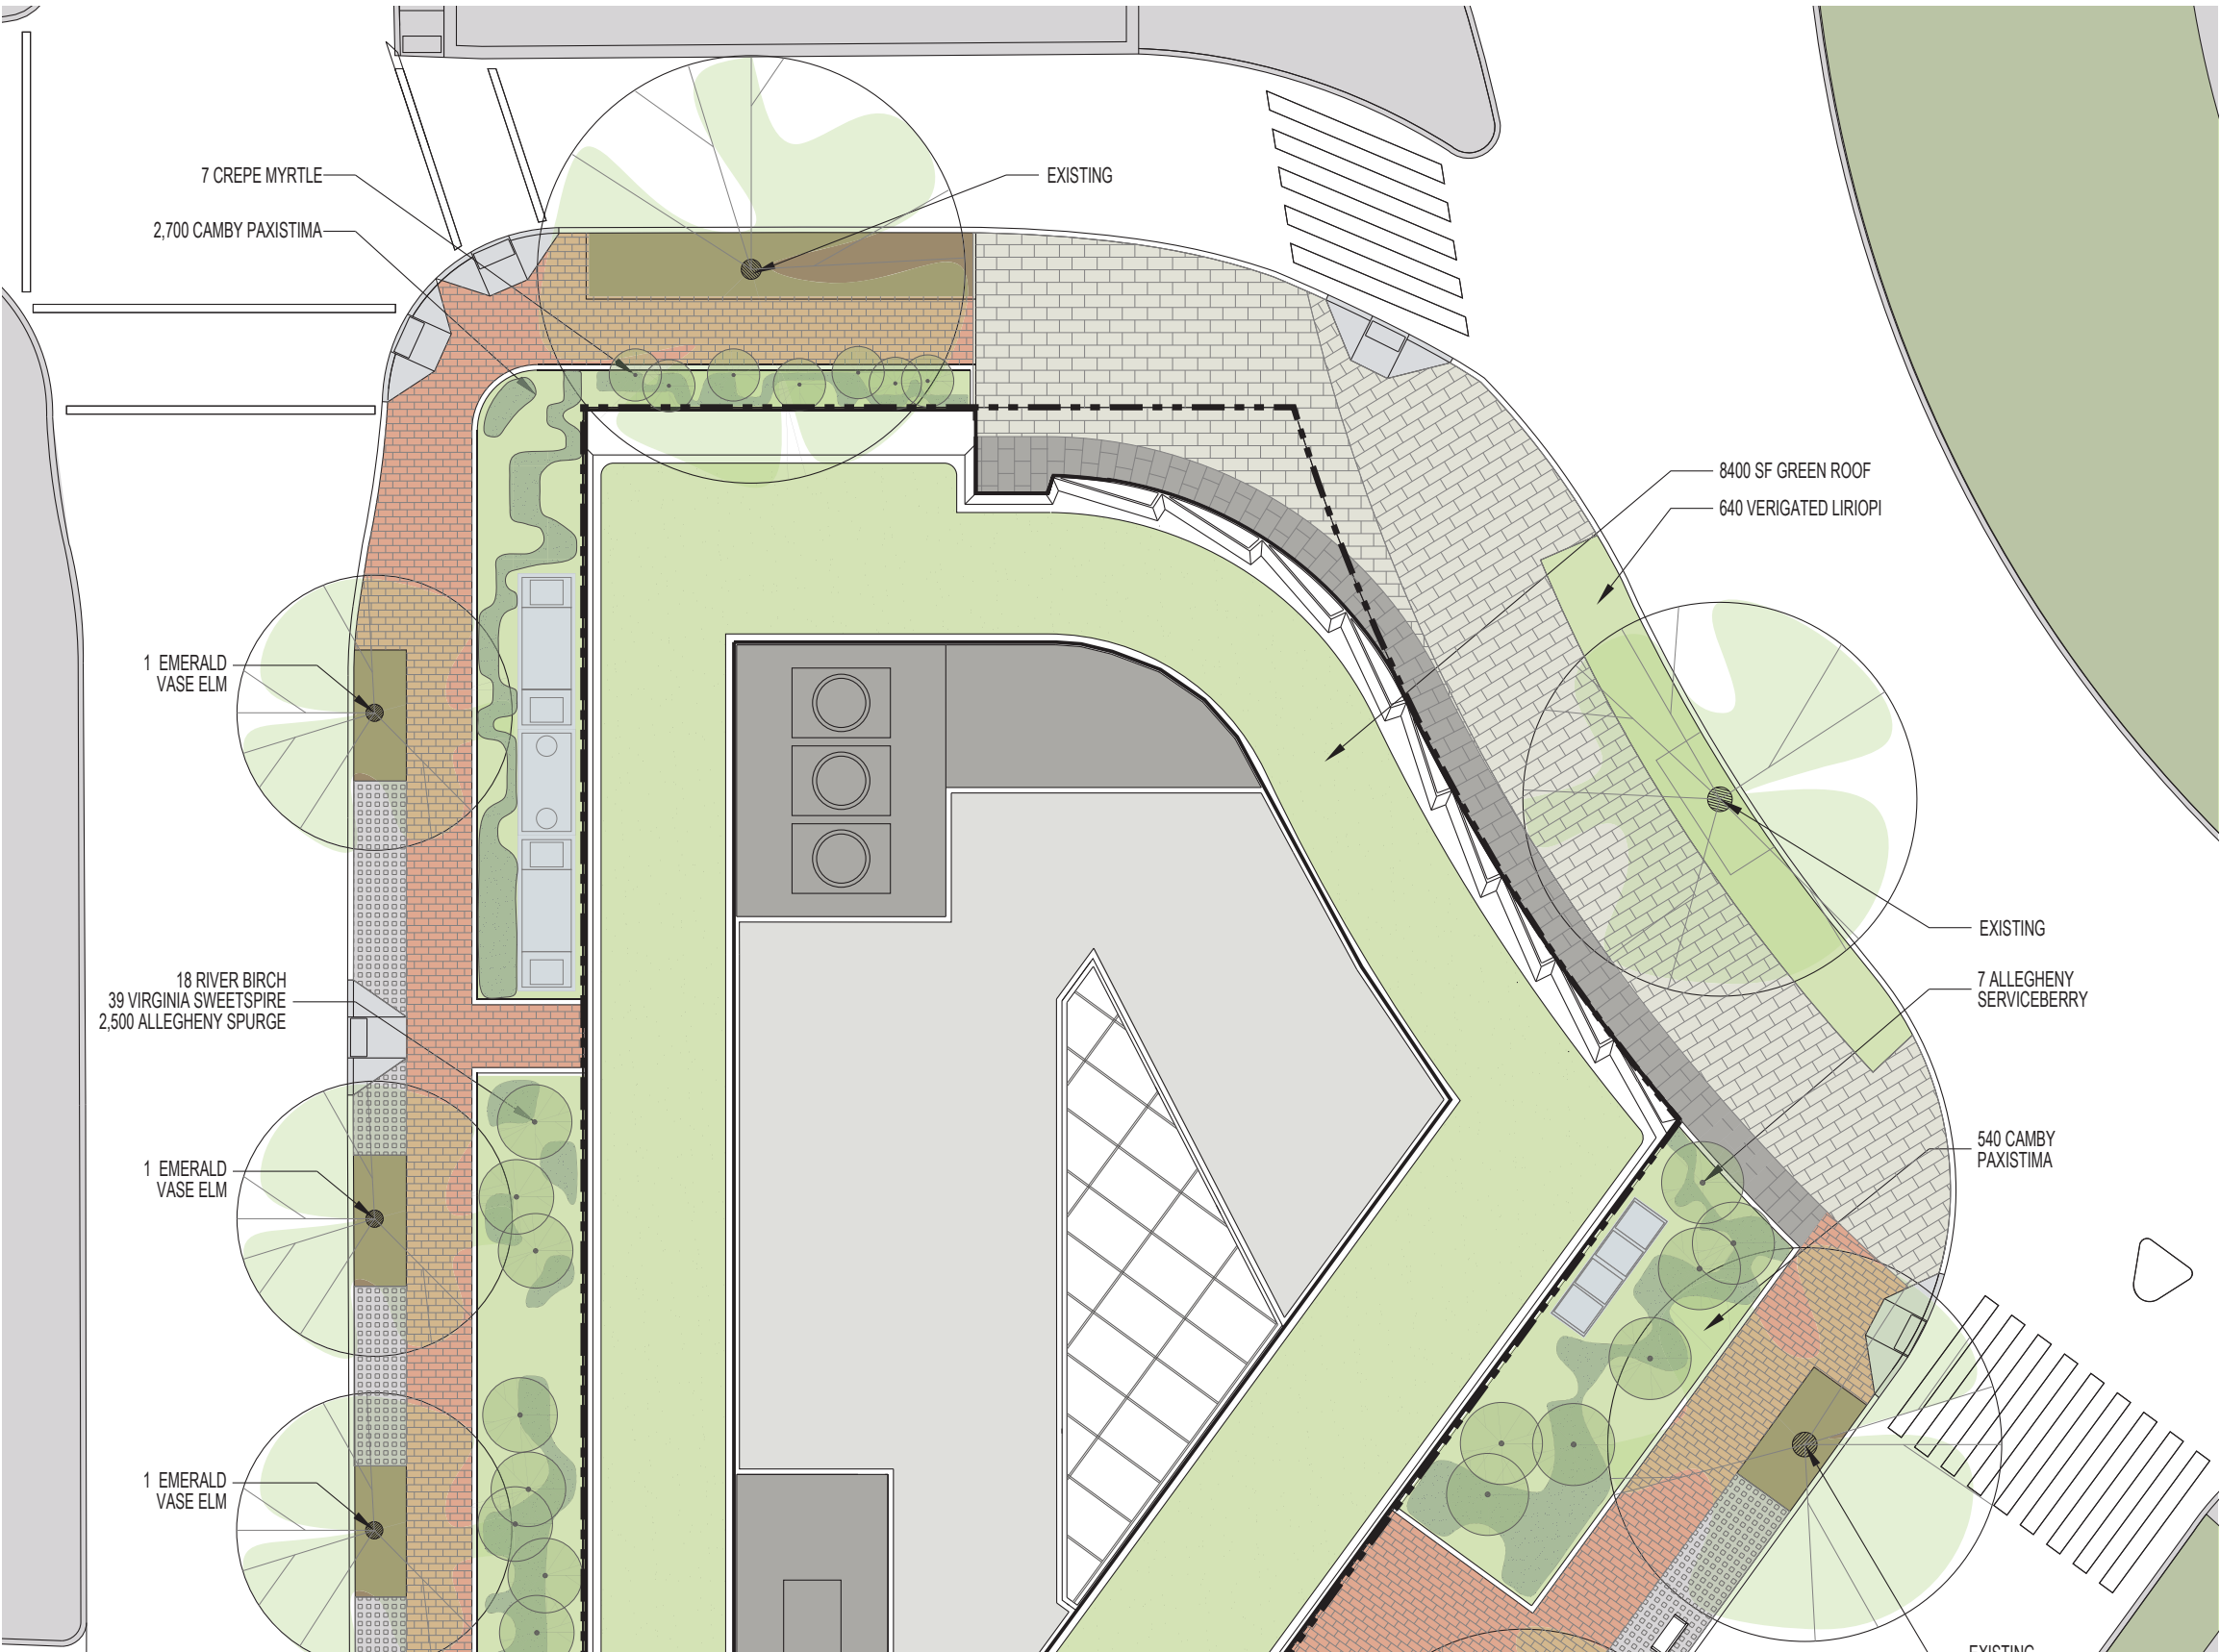

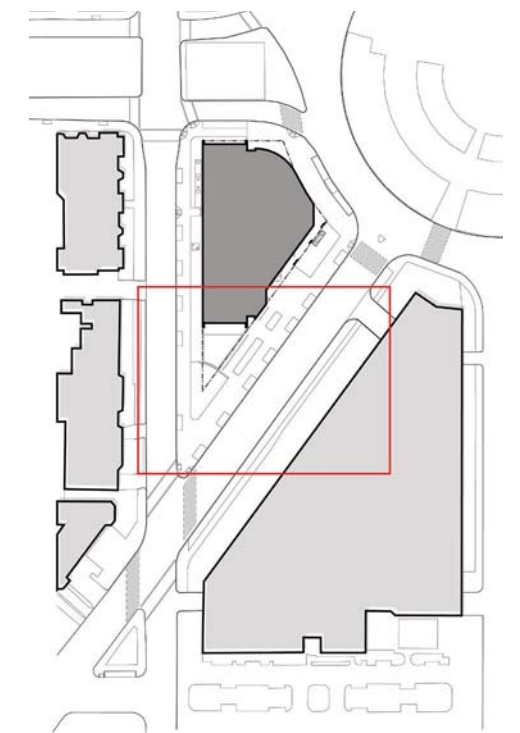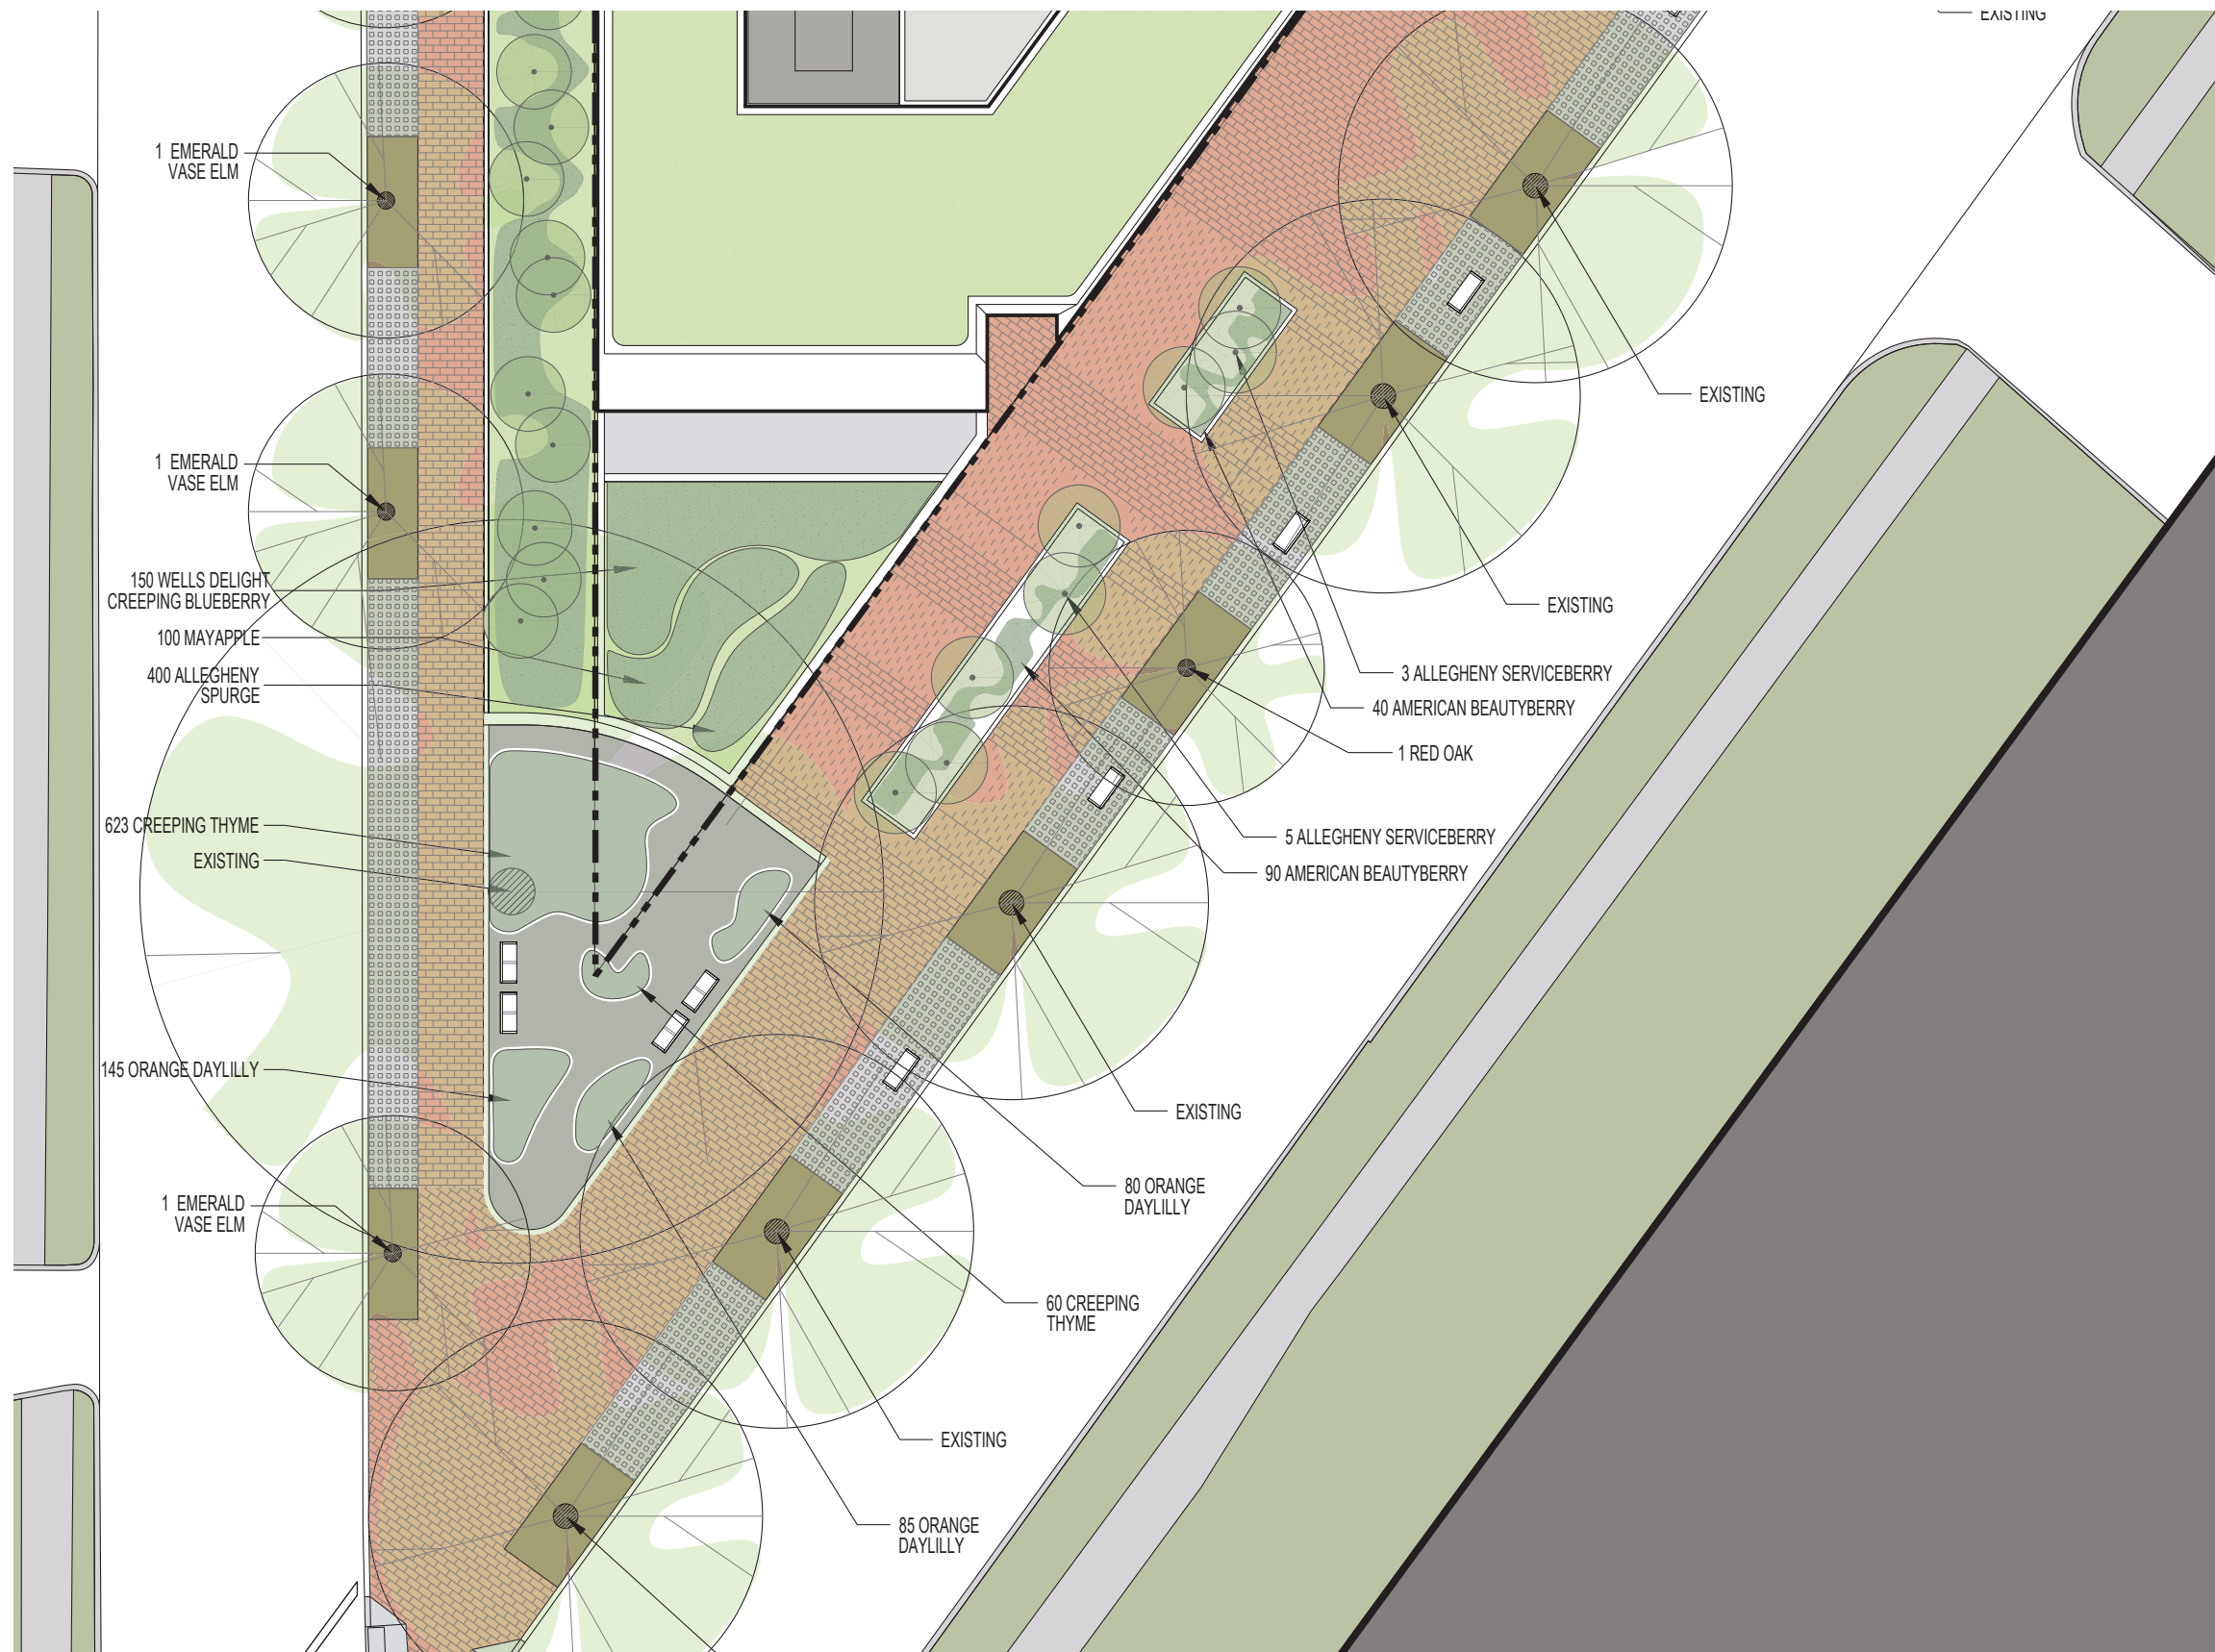

Plant List			
Common Name	Symbol	Botanical Name	Size

TREES			
	Existing	Existing Tree to Remain	
Crepe Myrtle	LF	Lagerstroemia fauriei	6'-10'ht
River Birch	BN	Betula Nigra	14'-16' ht
Willow Oak	QP	Quercus phellos	4"- 4-1/2" cal
Red Oak	QB	Quercus borealis	4"- 4-1/2" cal
Allegheny Serviceberry	AL	Amelanchier laevis	3" - 4" cal
Emerald Vase Elm	UP	Ulmus parviflora 'Emerald Vase'	4"- 4-1/2" cal

SHRUBS			
American Beautyberry	CA	Calicarpa americana	2 gallon
Virginia Sweetspire	IV	Itea virginica 'Little Henry'	1 gallon
Wells Delight Creeping Blueberry	VC	Vaccinium crassifolium 'Wells Delight'	1 gallon

GROUND COVER			
Mayapple	PPE	Podophyllum peltatum	1 quart
Allegheny Spurge	PP	Pachysandra procumbens	1 quart
Camby Paxistima	PC	Paxistima cambi	1 quart
Verigated Liriopi	LS	Liriopi spicata	1 quart
Creeping Thyme	TP	Thymus praecox	1 quart
Orange Daylilly	HF	Hemerocallis fulva	1 quart

NOTE: PLANT SPECIES SELECTIONS IDENTIFIED ON THIS PLAN ARE SHOWN TO ILLUSTRATE DESIGN INTENT ONLY. THE PURPOSE IS TO GENERALLY DEFINE PLANT SIZE, CHARACTER, AND LOCATIONS. REFINEMENTS TO THE PLANTING DESIGN AND FINAL SELECTION OF ALL PLANT MATERIALS CONSISTENT WITH THE SPECIES SHOWN SHALL BE DEVELOPED DURING DETAILED PHASES OF WORK.

PLANTING PLAN - SOUTH

Plant List			
Common Name	Symbol	Botanical Name	Size
TREES			
	Existing	Existing Tree to Remain	
Crepe Myrtle	LF	Lagerstroemia fauriei	6'-10"ht
River Birch	BN	Betula Nigra	14'-16' ht
Willow Oak	QP	Quercus phellos	4"- 4-1/2" cal
Red Oak	QB	Quercus borealis	4"- 4-1/2" cal
Allegheny Serviceberry	AL	Amelanchier laevis	3" - 4" cal
Emerald Vase Elm	UP	Ulmus parviflora 'Emerald Vase'	4"- 4-1/2" cal
SHRUBS			
American Beautyberry	CA	Calicarpa americana	2 gallon
Virginia Sweetspire	IV	Itea virginica 'Little Henry'	1 gallon
Wells Delight Creeping Blueberry	VC	Vaccinium crassifolium 'Wells Delight'	1 gallon
GROUND COVER			
Mayapple	PPE	Podophyllum peltatum	1 quart
Allegheny Spurge	PP	Pachysandra procumbens	1 quart
Camby Paxistima	PC	Paxistima cambi	1 quart
Verigated Liriopi	LS	Liriopi spicata	1 quart
Creeping Thyme	TP	Thymus praecox	1 quart
Orange Daylilly	HF	Hemerocallis fulva	1 quart




EMERALD VASE ELM



RIVER BIRCH



VIRGINIA SWEETSPIRE

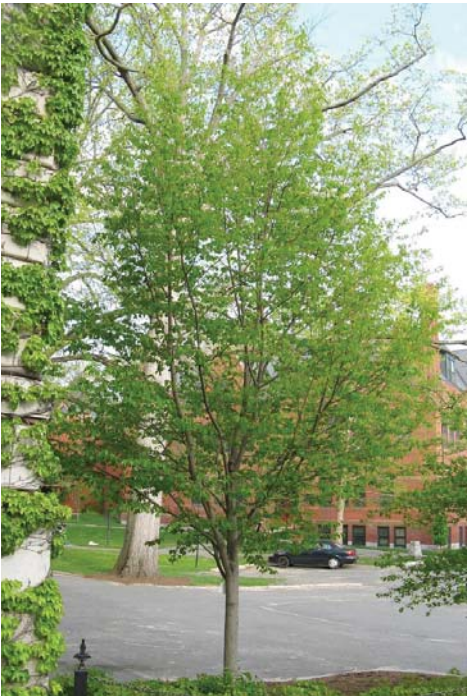

ALLEGHENY SERVICEBERRY



CREPE MYRTLE




RED OAK (fall)



STANDARD BENCH



BIKE RACK

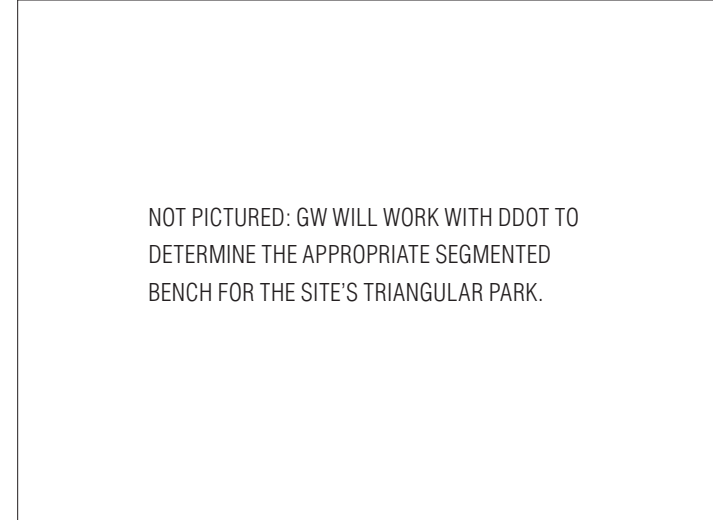

SEGMENTED BENCH

NOT PICTURED: GW WILL WORK WITH DDOT TO DETERMINE THE APPROPRIATE SEGMENTED BENCH FOR THE SITE'S TRIANGULAR PARK.



WASHINGTON GLOBE STREETLIGHT



TEAR DROP PENDANT STREETLIGHT



TREE BOX FENCING

NOTE: STREETSCAPE DETAILS ARE SHOWN IN CONCEPT FOR ILLUSTRATIVE PURPOSES. THE FINAL DETAILS OF THE STREETSCAPE IMPROVEMENTS WILL CONFORM WITH THE APPROVED FOGGY BOTTOM CAMPUS STREETSCAPE GUIDELINES AS WELL AS OTHER APPLICABLE DESIGN PERMITTING STANDARDS.

SITE FURNISHINGS