

I STREET, NW

ZONE 1 PLANTS



ASPIDISTRA ELATIOR



AUCUBA JAPONICA



PACHYSANDRA AXILLARIS
'WINDCLIFF'

NOTES:
 1. REMAINING BUFFER AREA TO BE COVERED WITH HARDWOOD MULCH.
 2. PRESIDENT CONDOMINIUM COULD ADD SEASONAL COLOR TO BUFFER AREAS AS DESIRED.

ZONE 2 PLANTS



BUXUS SEMPERVIRENS 'DEE RUNK'



THUJA OCCIDENTALIS
'BRANDON'




ILEX 'MARY NELL'

FENCING



CHAIN LINK FENCE

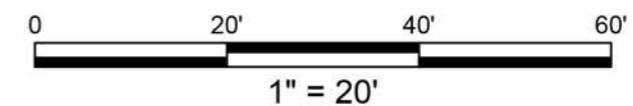

SITE 75A

Washington, DC

THE GEORGE WASHINGTON UNIVERSITY

WASHINGTON, DC

Gensler

2020 K Street, Northwest
 Suite 200
 Washington DC 20006
 Telephone 202.721.5200
 Facsimile 202.872.8587

Seal/Signature

Date

10/01/2012

Project Name

SITE 75A

Project Number

09.7075.000

Description



I STREET, NW
 ALLEY SITE
 PLAN

Scale


1"=20'

L-01



© 2011 Gensler

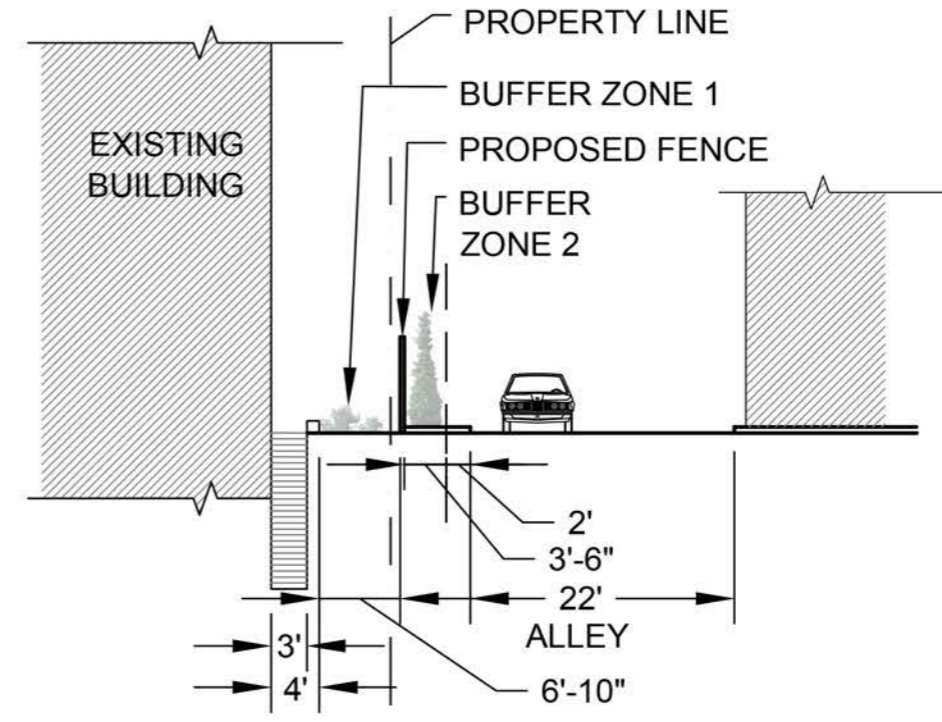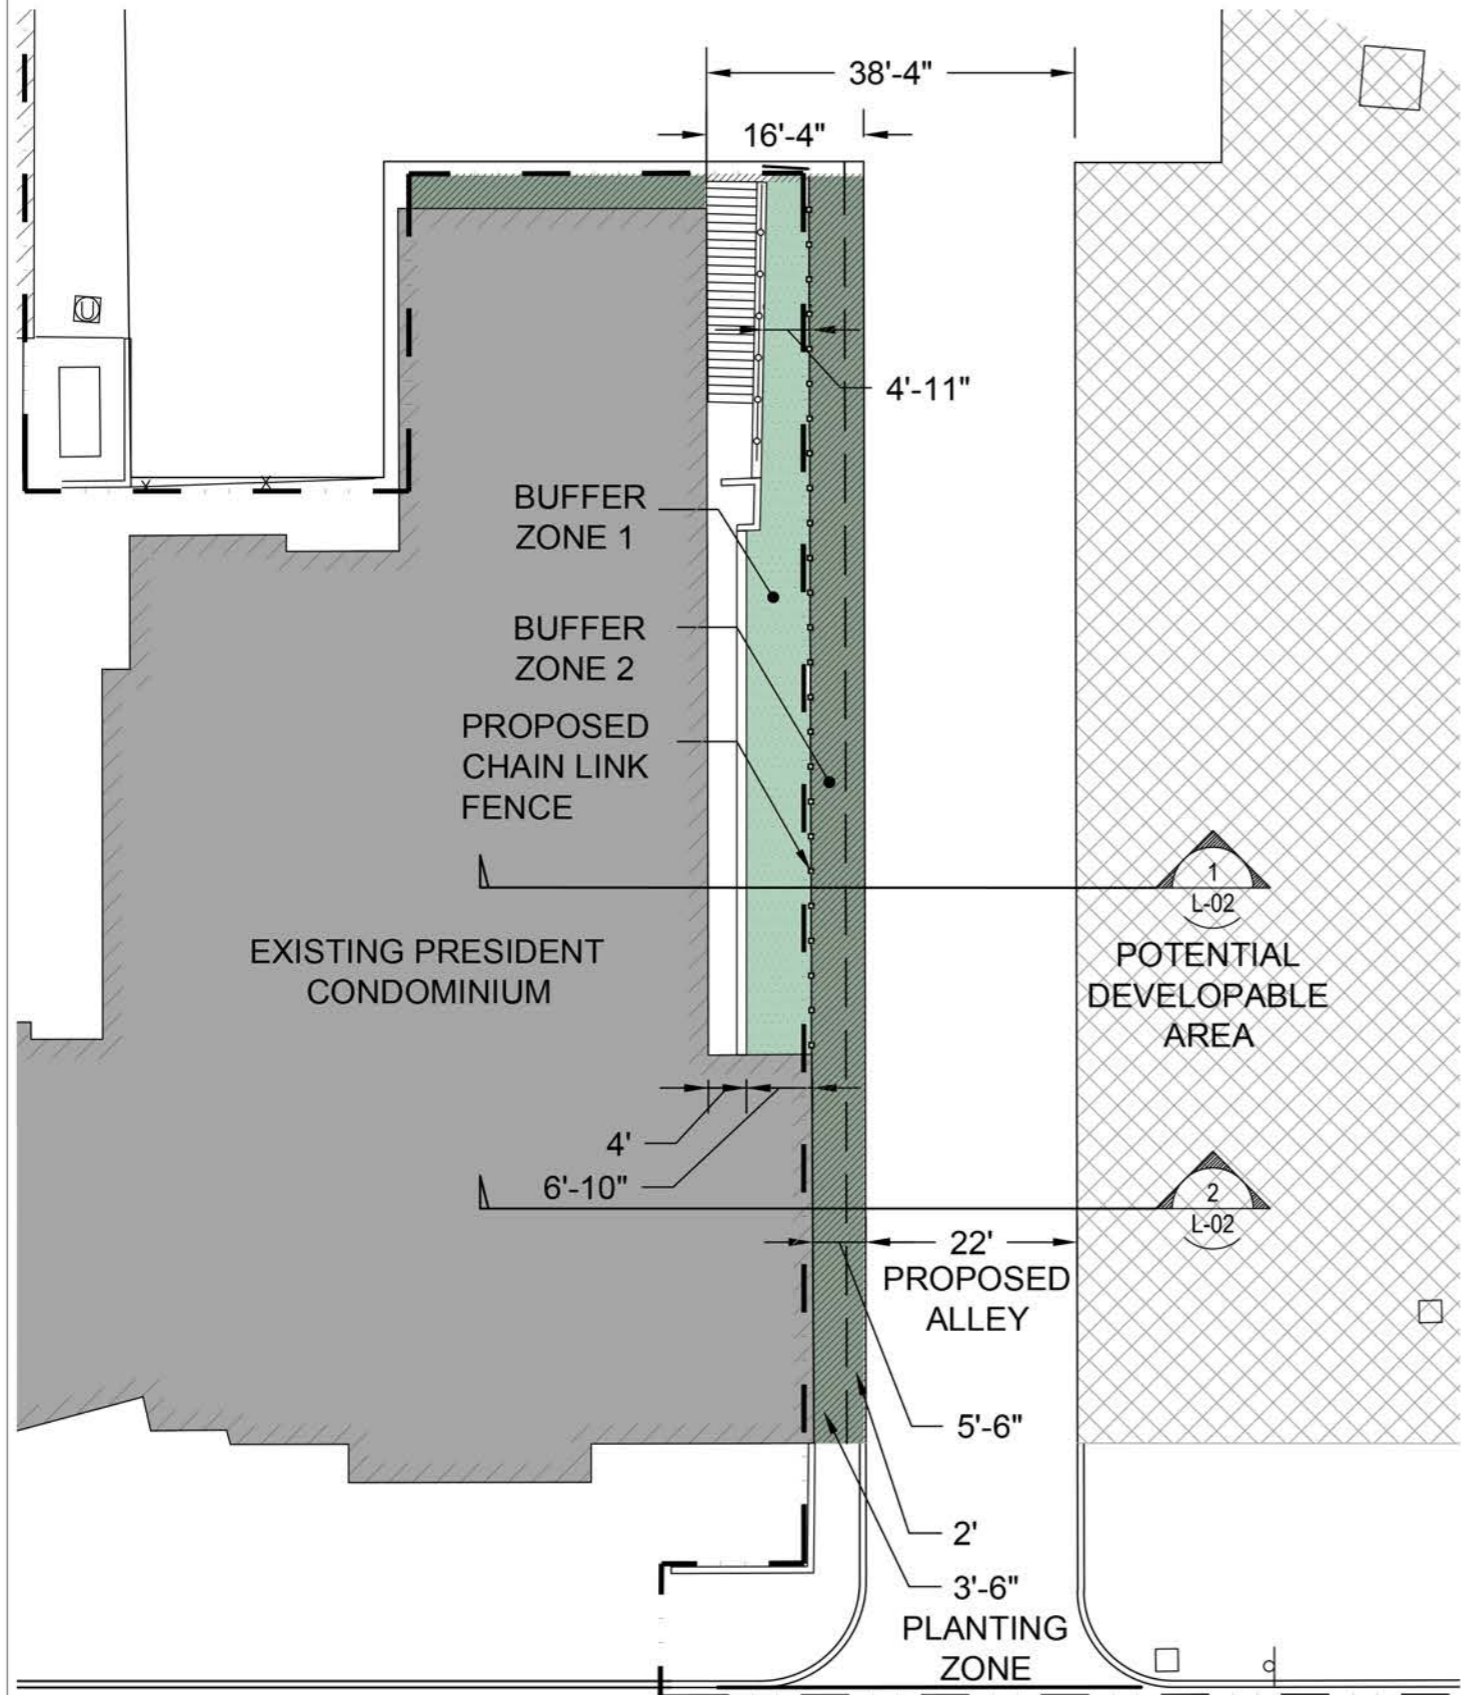

1 ALLEY SECTION
1/16" = 1'

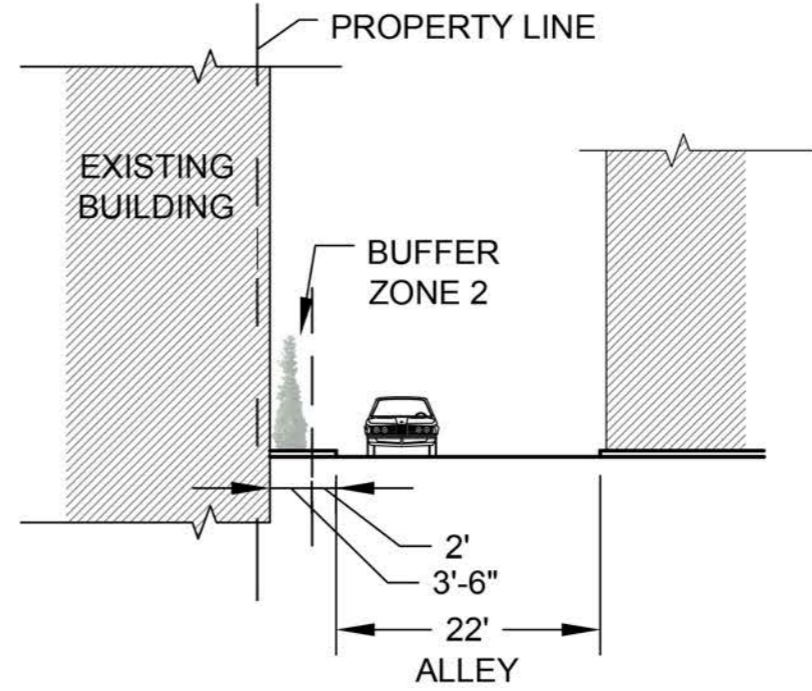

2 ALLEY SECTION
1/16" = 1'

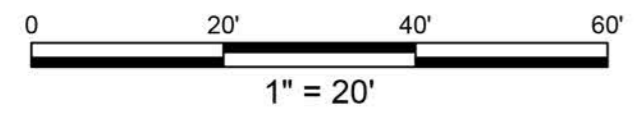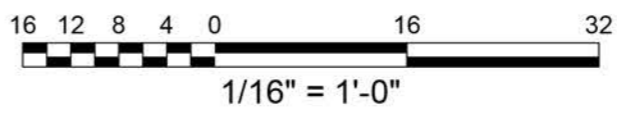

I STREET, NW



SITE 75A
Washington, DC
THE GEORGE WASHINGTON UNIVERSITY
WASHINGTON, DC

Gensler
2020 K Street, Northwest
Suite 200
Washington DC 20006
Telephone 202.721.5200
Facsimile 202.872.8587

Seal/Signature

Date
10/01/2012

Project Name
SITE 75A

Project Number
09.7075.000

Description
I STREET, NW
ALLEY
SECTIONS

Scale
AS NOTED

L-02
© 2011 Gensler