

2100
PENNSYLVANIA
AVENUE NW

Washington, DC



THE GEORGE
WASHINGTON
UNIVERSITY
WASHINGTON DC

Pelli Clarke Pelli Architects
322 Eighth Avenue, 11th Floor
New York, New York 10001
T 212 417 9496
F 212 417 9497

Seal/Signature

Date

04/12/2017

Project Name

2100
PENNSYLVANIA
AVENUE NW

Project Number

A1613


Description

BLOCK ELEVATION
PENN AVE

Scale

A-300

COPYRIGHT © 2017
Pelli Clarke Pelli Architects

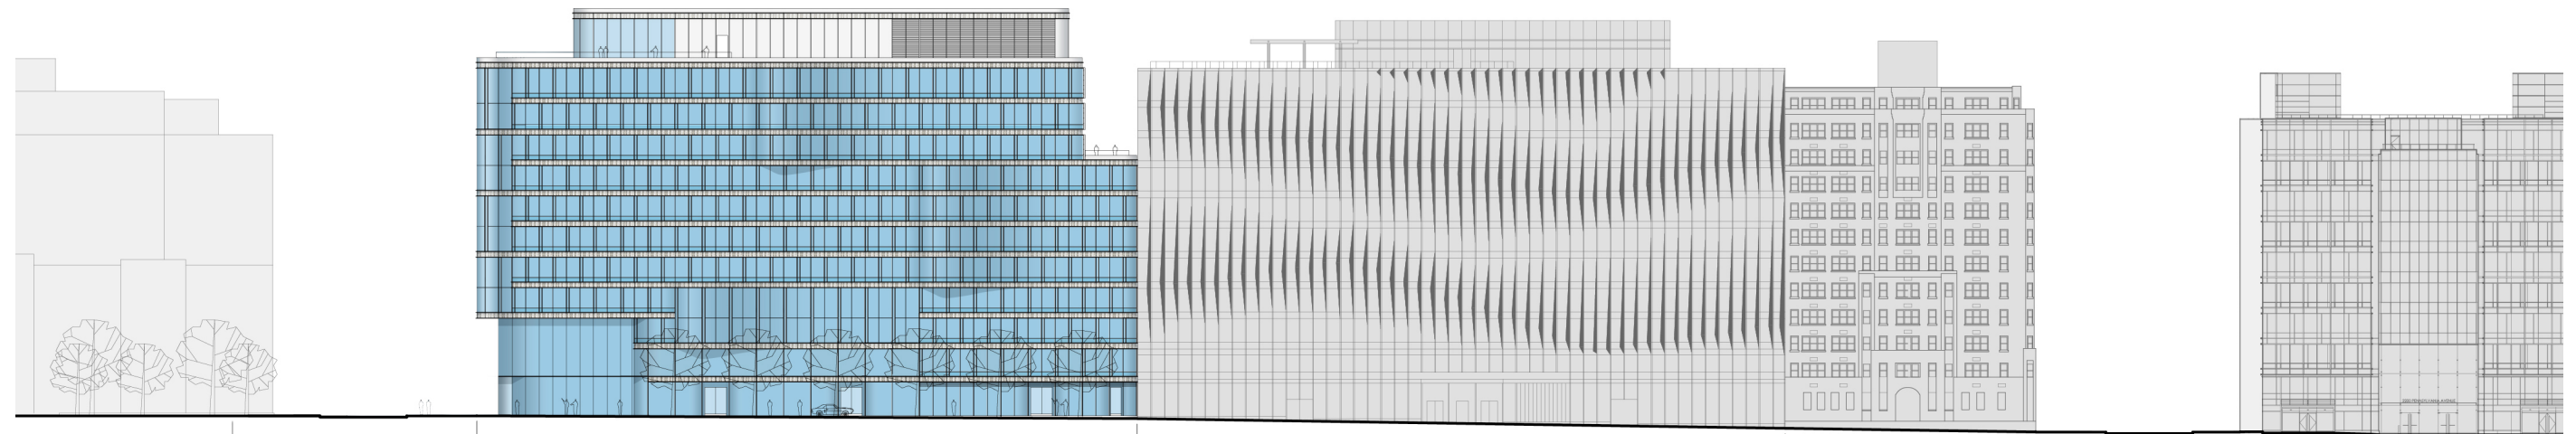

MONROE PARK
(2000 PENN BEYOND)

21ST STREET
90' RIGHT OF WAY


PENNSYLVANIA AVE FRONTAGE

2112 PENNSYLVANIA AVENUE

BURNS BUILDING

22ND STREET
90' RIGHT OF WAY

THE AVENUE

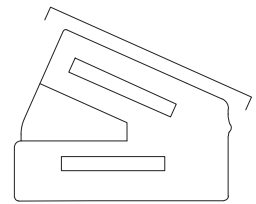

0' 16' 32' 64'

SCALE: 1/64" = 1'-0"

BLOCK ELEVATIONS -PENNSYLVANIA AVENUE

2100
PENNSYLVANIA
AVENUE NW

Washington, DC



Pelli Clarke Pelli Architects
322 Eighth Avenue, 11th Floor
New York, New York 10001
T 212 417 9496
F 212 417 9497

Seal/Signature

Date

04/12/2017

Project Name

2100
PENNSYLVANIA
AVENUE NW

Project Number

A1613



Description

BLOCK ELEVATIONS
- I STREET

Scale

A-301

COPYRIGHT © 2017
Pelli Clarke Pelli Architects

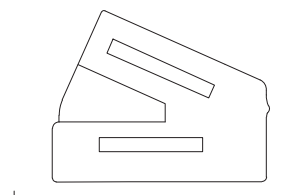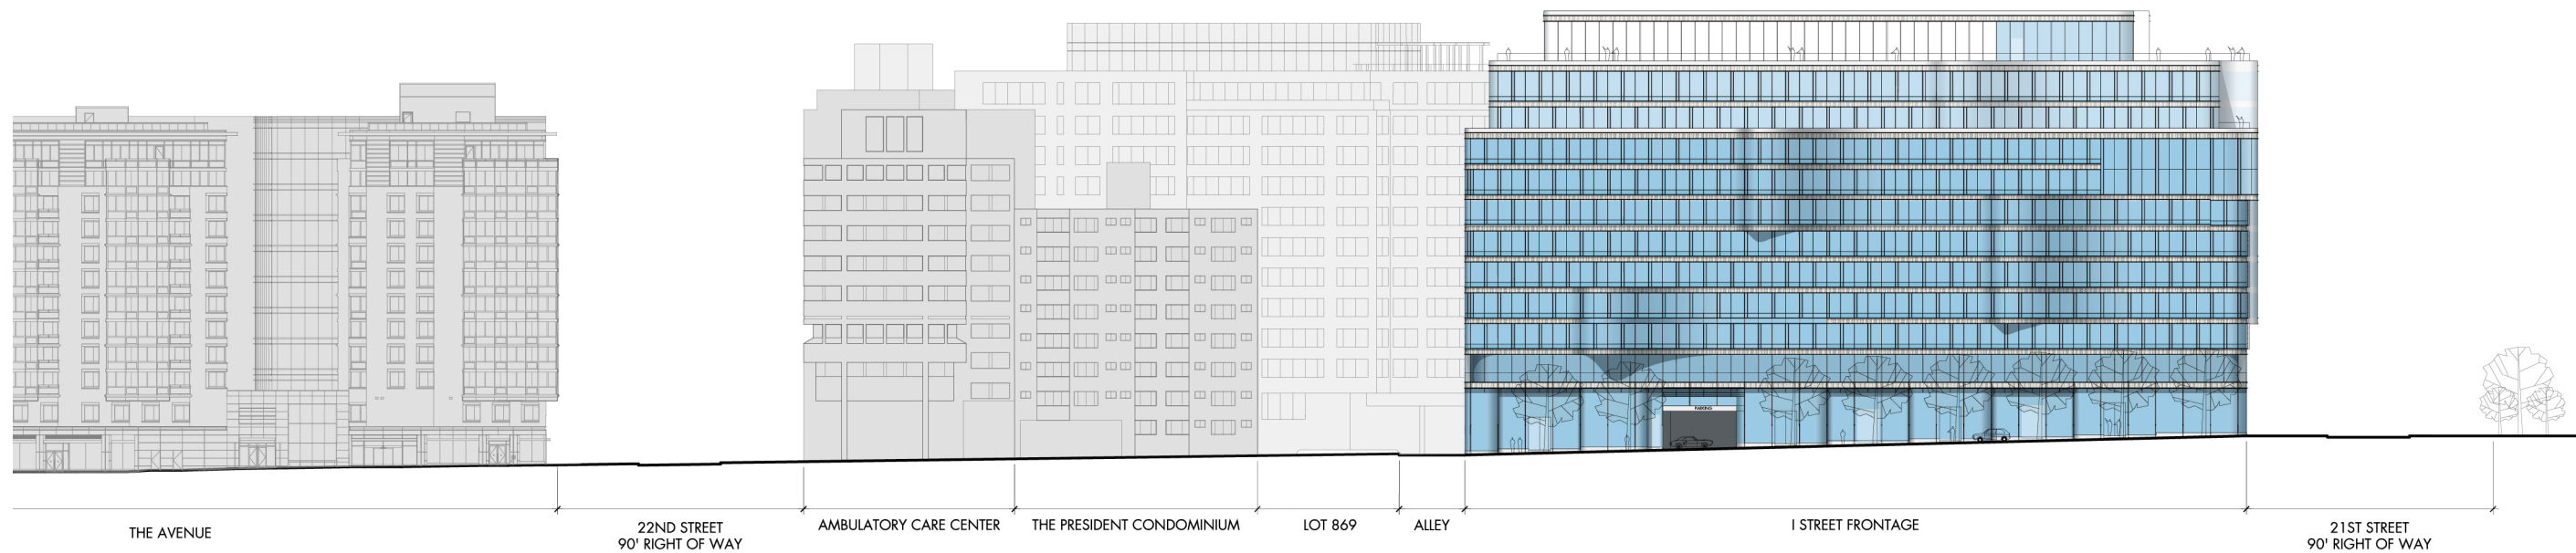

0' 16' 32' 64'

BLOCK ELEVATIONS - I STREET

SCALE: 1/64" = 1'-0"

2100
PENNSYLVANIA
AVENUE NW

Washington, DC



THE GEORGE
WASHINGTON
UNIVERSITY
WASHINGTON DC

Pelli Clarke Pelli Architects

322 Eighth Avenue, 11th Floor
New York, New York 10001
T 212 417 9496
F 212 417 9497

Seal/Signature

Date

04/12/2017

Project Name

2100
PENNSYLVANIA
AVENUE NW

Project Number

A1613



Description

BLOCK ELEVATION
21ST ST

Scale

A-302

COPYRIGHT © 2017
Pelli Clarke Pelli Architects

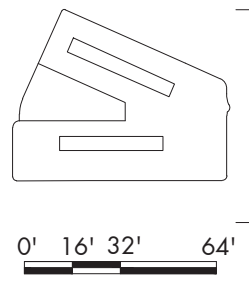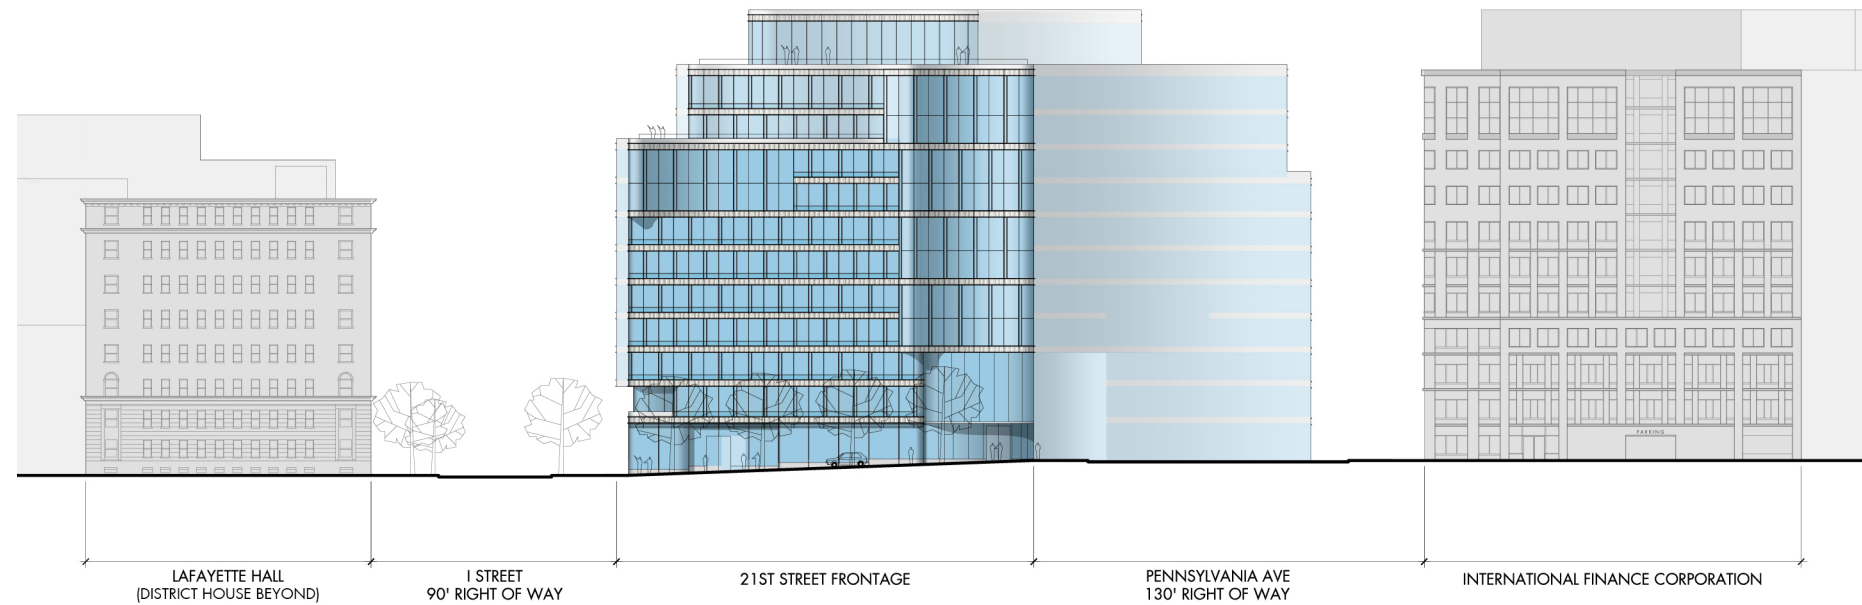

SCALE: 1/64" = 1'-0"

BLOCK ELEVATIONS 21ST STREET

2100
PENNSYLVANIA
AVENUE NW

Washington, DC



Pelli Clarke Pelli Architects
322 Eighth Avenue, 11th Floor
New York, New York 10001
T 212 417 9496
F 212 417 9497

Seal/Signature

Date

04/12/2017

Project Name

2100
PENNSYLVANIA
AVENUE NW

Project Number

A1613



Description

BLOCK ELEVATION
ALLEY

Scale

A-303

COPYRIGHT © 2017
Pelli Clarke Pelli Architects

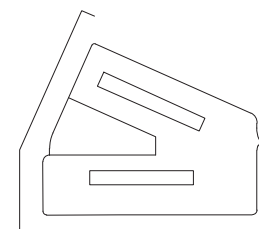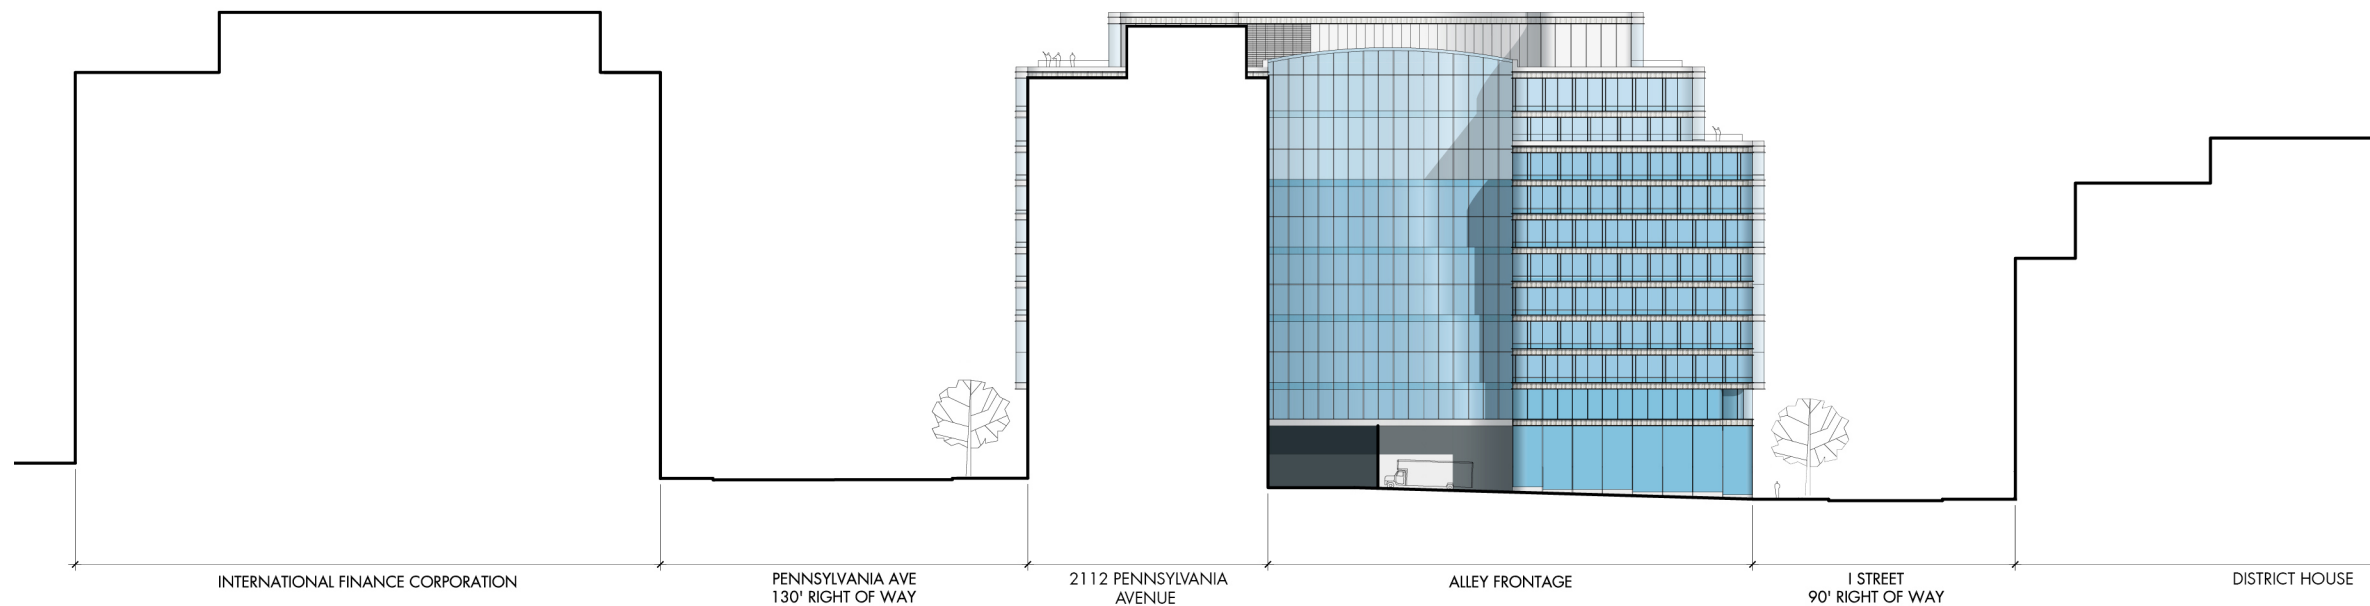

0' 16' 32' 64'

BLOCK ELEVATIONS ALLEY

SCALE: 1/64" = 1'-0"

2100
PENNSYLVANIA
AVENUE NW
Washington, DC



Pelli Clarke Pelli Architects
322 Eighth Avenue, 11th Floor
New York, New York 10001
T 212 417 9496
F 212 417 9497

Seal/Signature

Date

04/12/2017

Project Name

2100
PENNSYLVANIA
AVENUE NW

Project Number

A1613

Description

ELEVATION NORTH



Scale

A-304

COPYRIGHT © 2017
Pelli Clarke Pelli Architects

PANELS
ALUMINUM CHANNEL

STONE
GLASS DOUBLE DOORS
FRIT GLASS
VISION GLASS

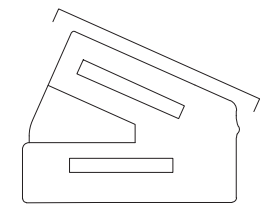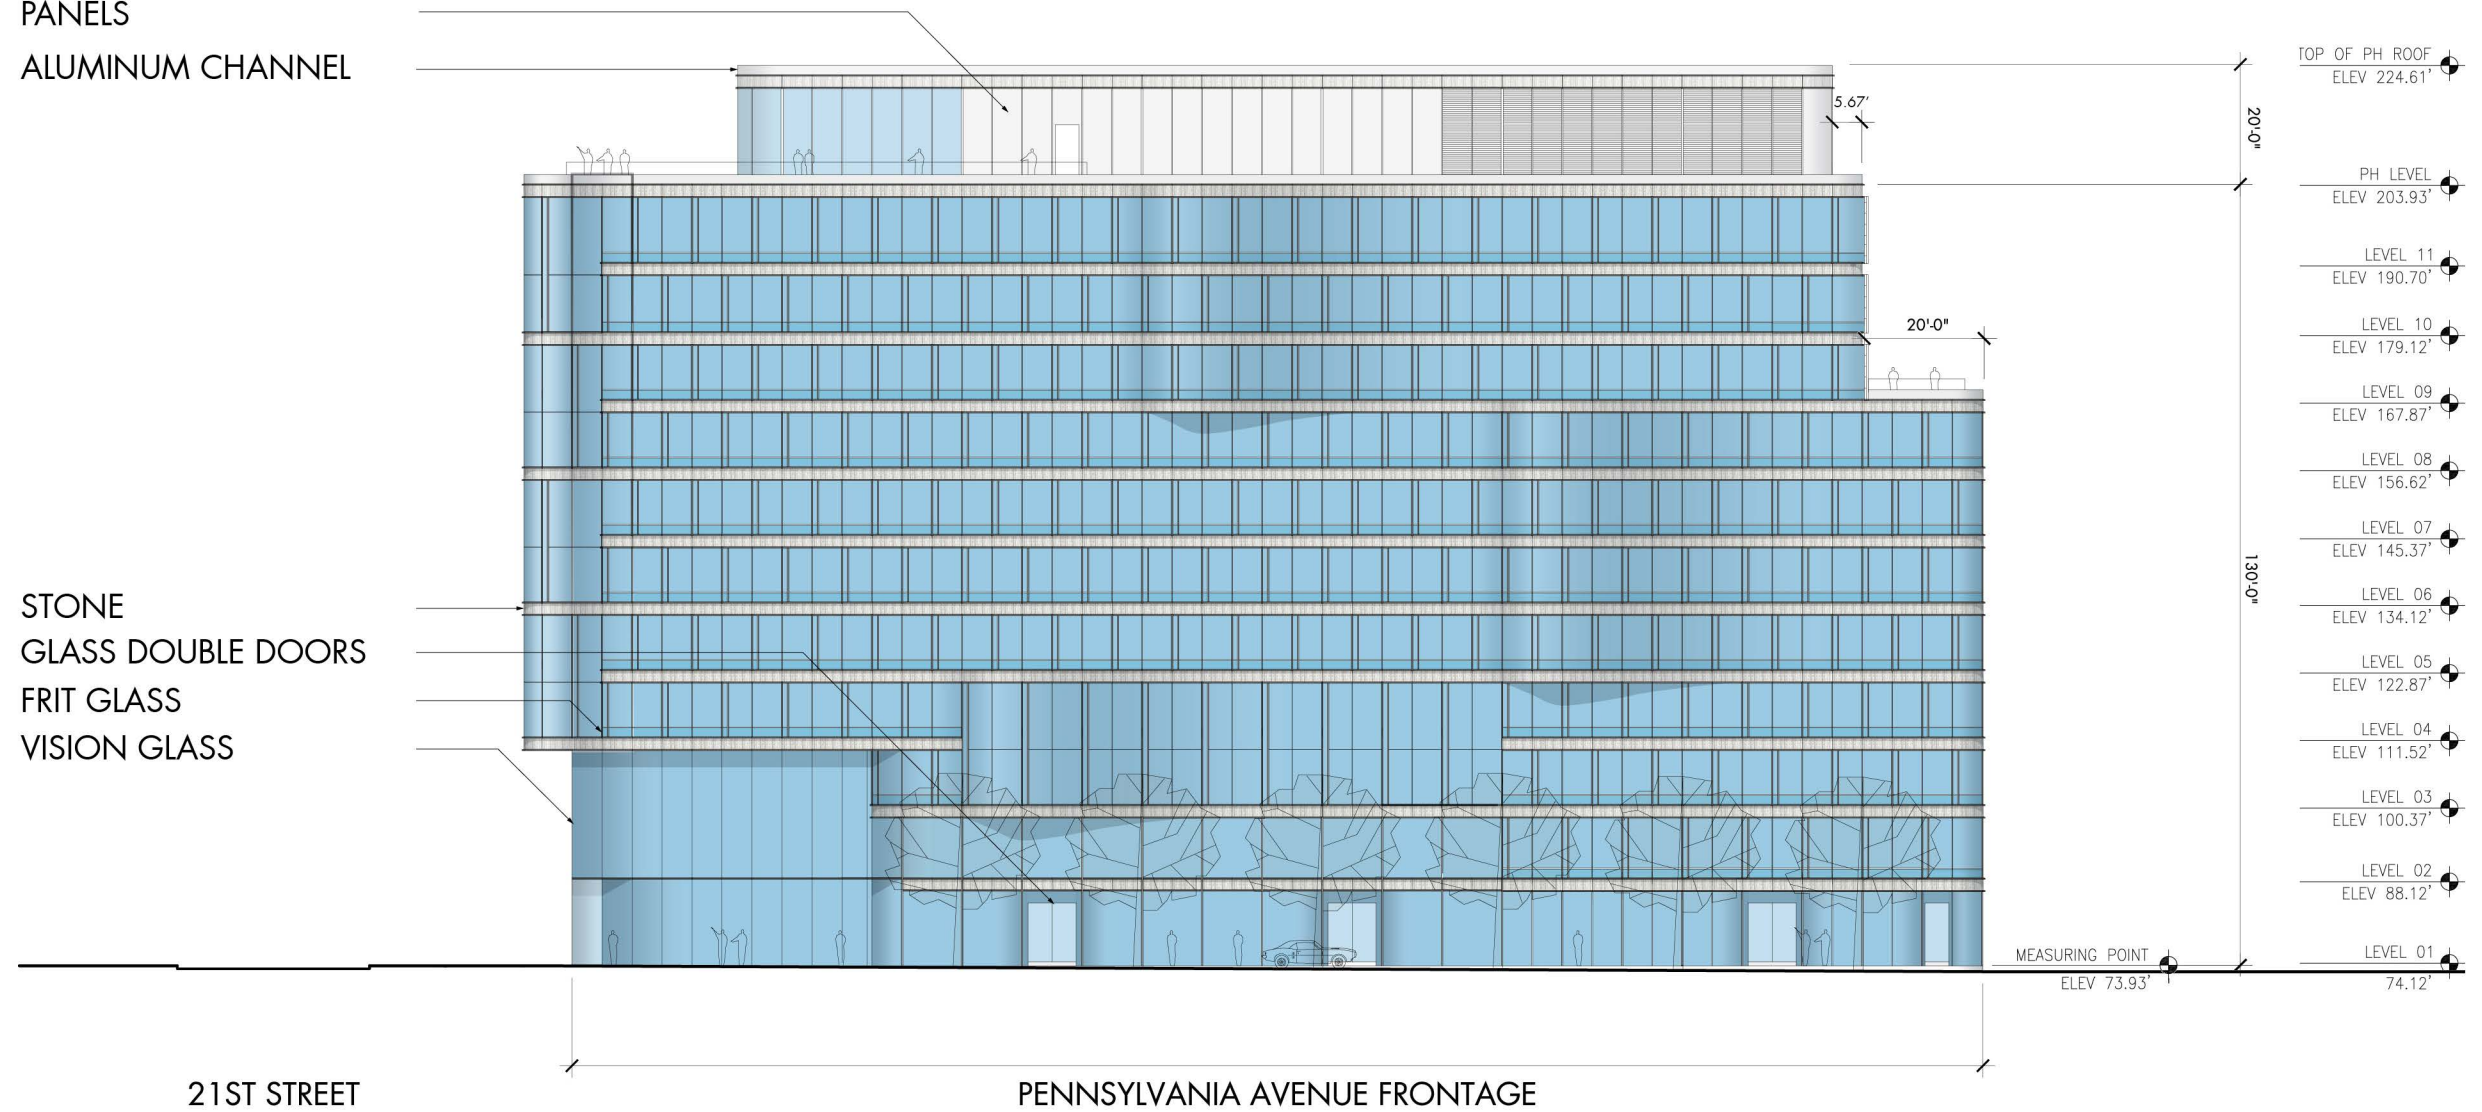

0' 8' 16' 32'



SCALE: 1/32" = 1'-0"

NOTES:

- MATERIAL COLORS ARE REPRESENTATIVE AND REFLECT DESIGN INTENT.
- FLOOR LEVEL ELEVATIONS ARE SUBJECT TO CHANGE DURING FINAL ENGINEERING.
- OVERALL BUILDING HEIGHTS REPRESENTED SHALL NOT BE EXCEEDED.

ELEVATION - NORTH

2100
PENNSYLVANIA
AVENUE NW

Washington, DC



Pelli Clarke Pelli Architects
322 Eighth Avenue, 11th Floor
New York, New York 10001
T 212 417 9496
F 212 417 9497

Seal/Signature

Date

04/12/2017

Project Name

2100
PENNSYLVANIA
AVENUE NW

Project Number

A1613

Description

ELEVATION - SOUTH


Scale

A-305

COPYRIGHT © 2017
Pelli Clarke Pelli Architects


PANELS
ALUMINUM CHANNEL

STONE
VISION GLASS
FRIT GLASS
GLASS DOUBLE DOORS

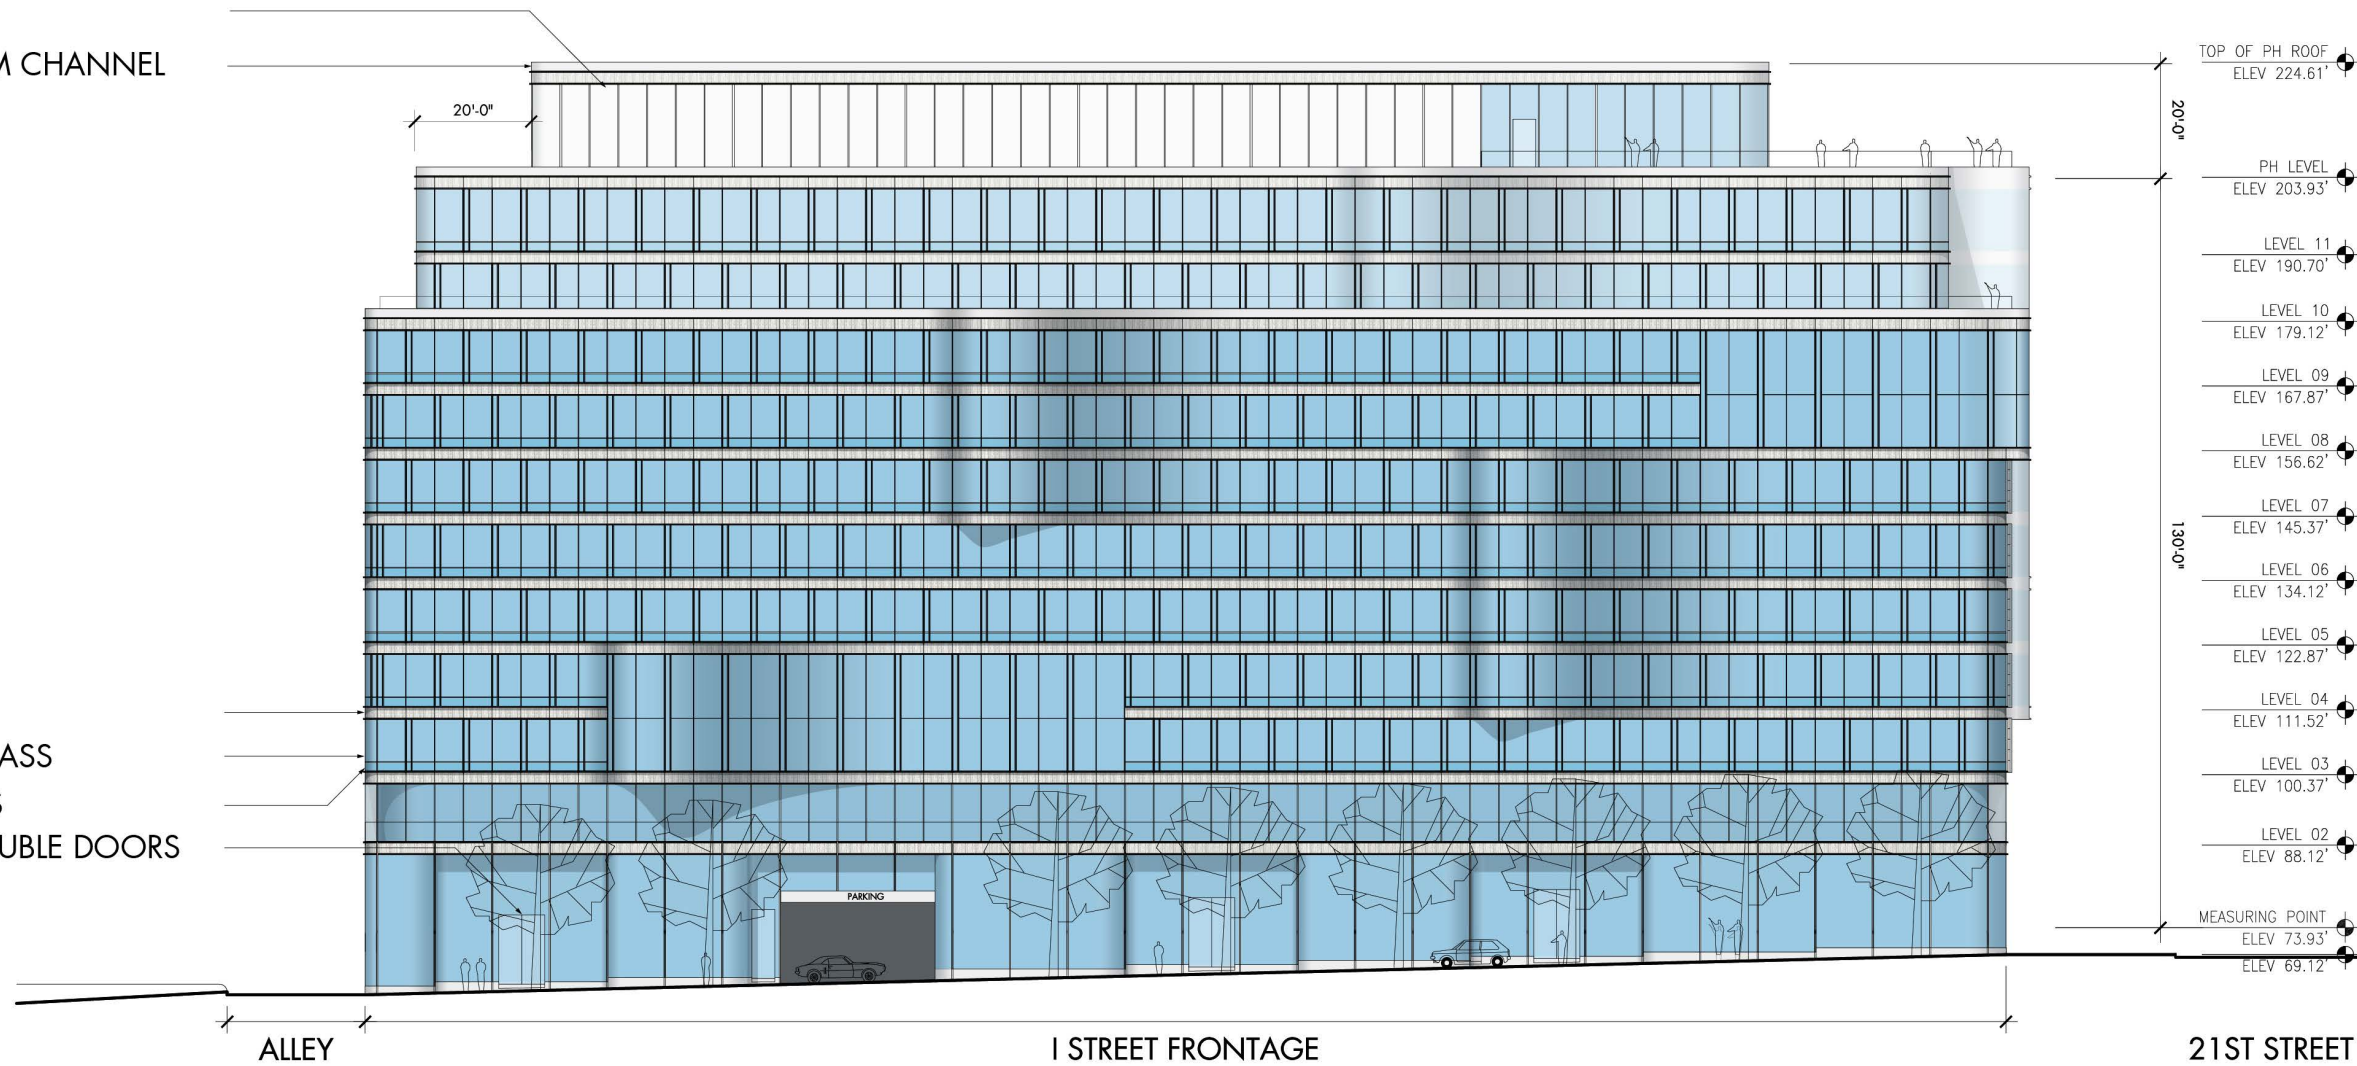

NOTES:

- MATERIAL COLORS ARE REPRESENTATIVE AND REFLECT DESIGN INTENT.
- FLOOR LEVEL ELEVATIONS ARE SUBJECT TO CHANGE DURING FINAL ENGINEERING.
- OVERALL BUILDING HEIGHTS REPRESENTED SHALL NOT BE EXCEEDED.

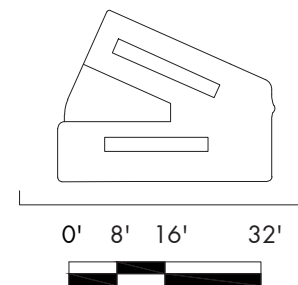

SCALE: 1/32" = 1'-0"

ELEVATION - SOUTH

2100
PENNSYLVANIA
AVENUE NW
Washington, DC



Pelli Clarke Pelli Architects
322 Eighth Avenue, 11th Floor
New York, New York 10001
T 212 417 9496
F 212 417 9497

Seal/Signature

Date

04/12/2017

Project Name

2100
PENNSYLVANIA
AVENUE NW

Project Number

A1613



Description

ELEVATION EAST

Scale

A-306

COPYRIGHT © 2017
Pelli Clarke Pelli Architects

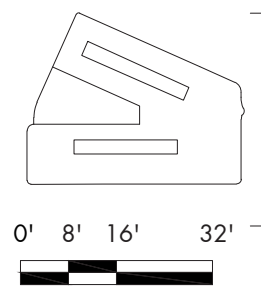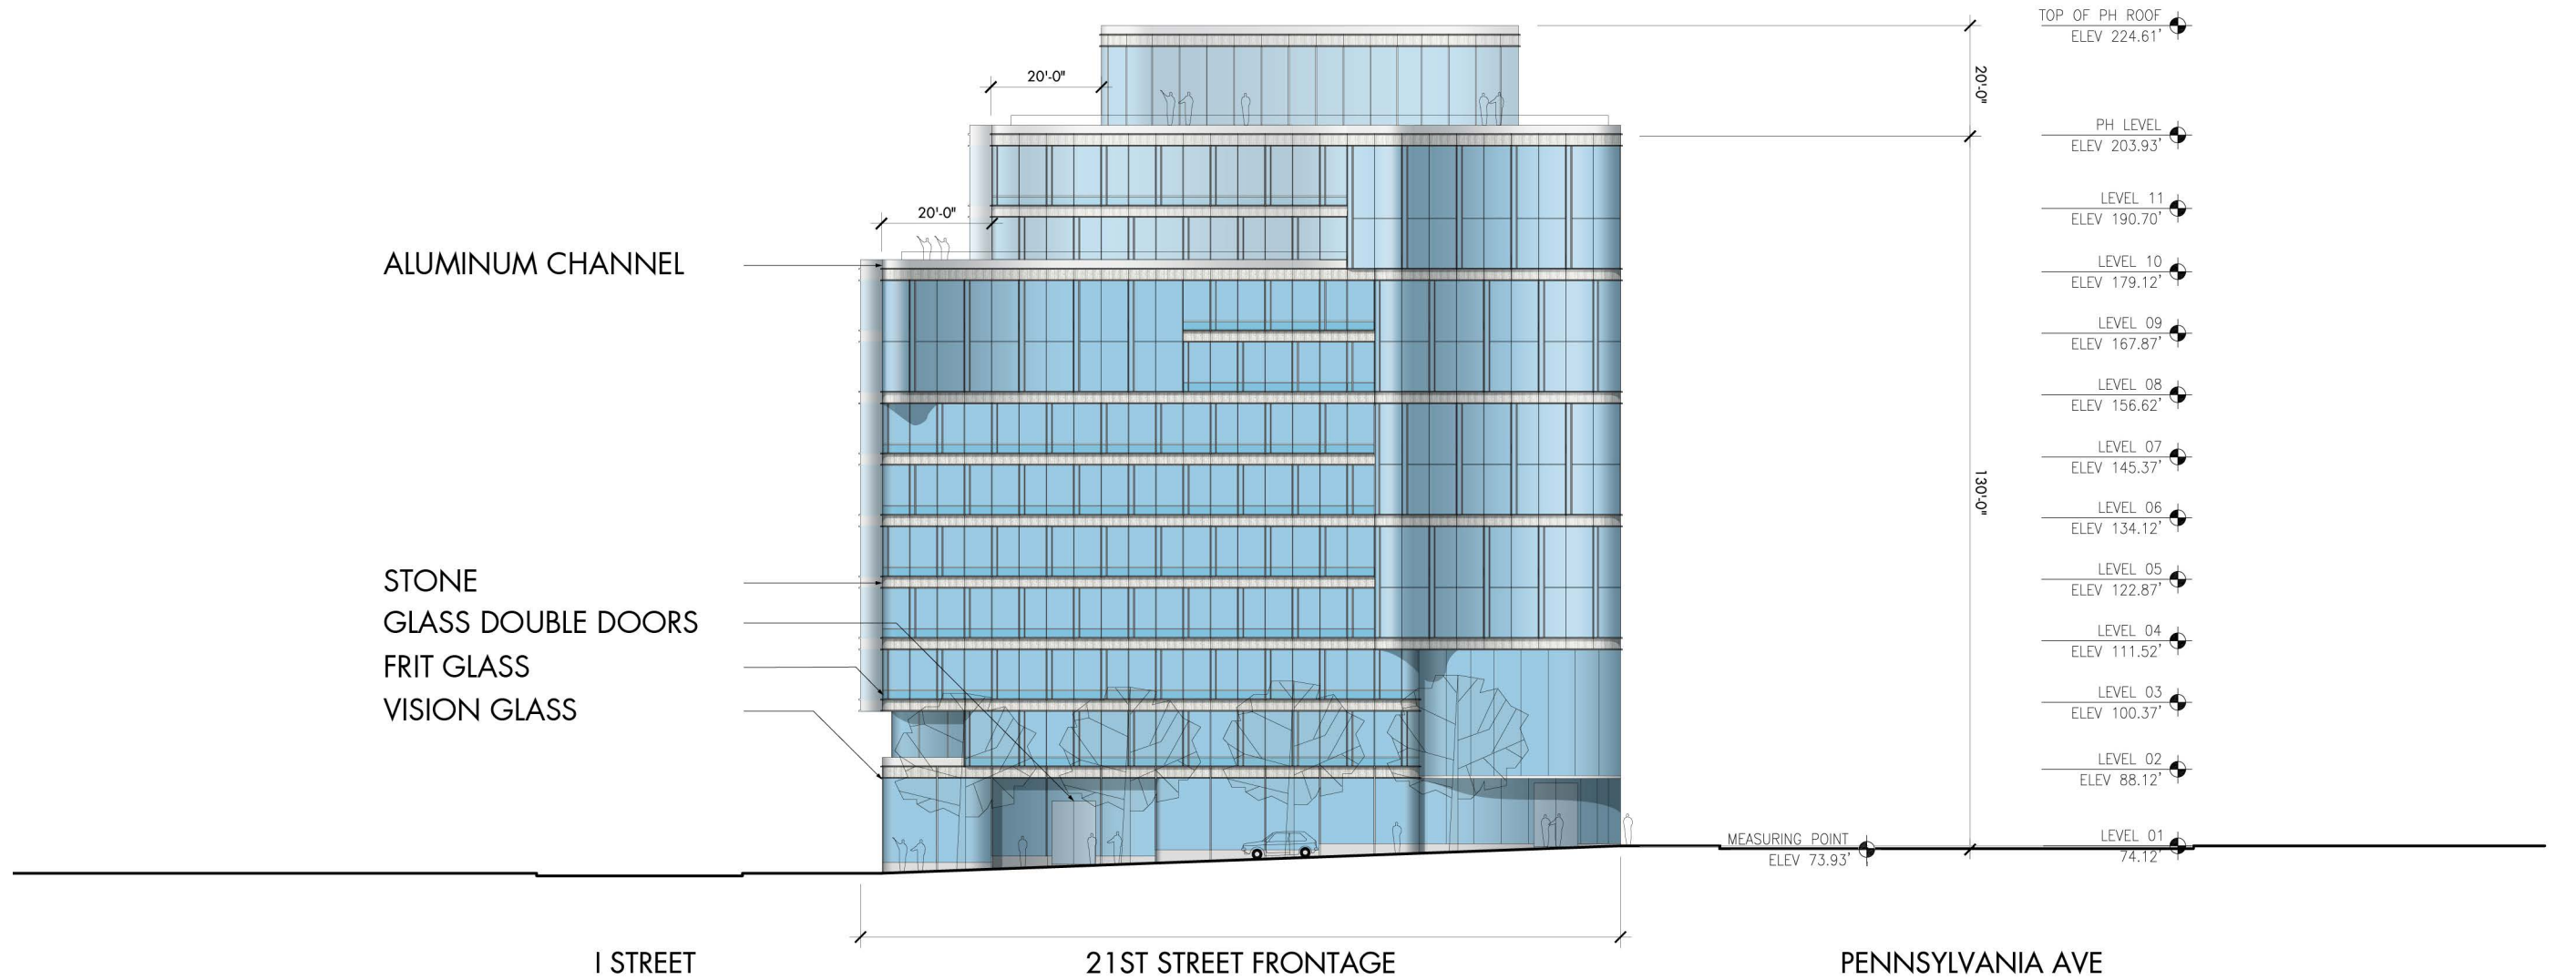

NOTES:

- MATERIAL COLORS ARE REPRESENTATIVE AND REFLECT DESIGN INTENT.
- FLOOR LEVEL ELEVATIONS ARE SUBJECT TO CHANGE DURING FINAL ENGINEERING.
- OVERALL BUILDING HEIGHTS REPRESENTED SHALL NOT BE EXCEEDED.

SCALE: 1/32" = 1'-0"

ELEVATION - EAST

2100 PENNSYLVANIA AVENUE NW

Washington, DC



Pelli Clarke Pelli Architects
322 Eighth Avenue, 11th Floor
New York, New York 10001
T 212 417 9496
F 212 417 9497

Seal/Signature

Date

04/12/2017

Project Name

2100 PENNSYLVANIA AVENUE NW

Project Number

A1613

Description


ELEVATION WEST

Scale

A-307



COPYRIGHT © 2017
Pelli Clarke Pelli Architects

ALUMINUM CHANNEL
STONE
PANELS
VISION GLASS
FRIT GLASS

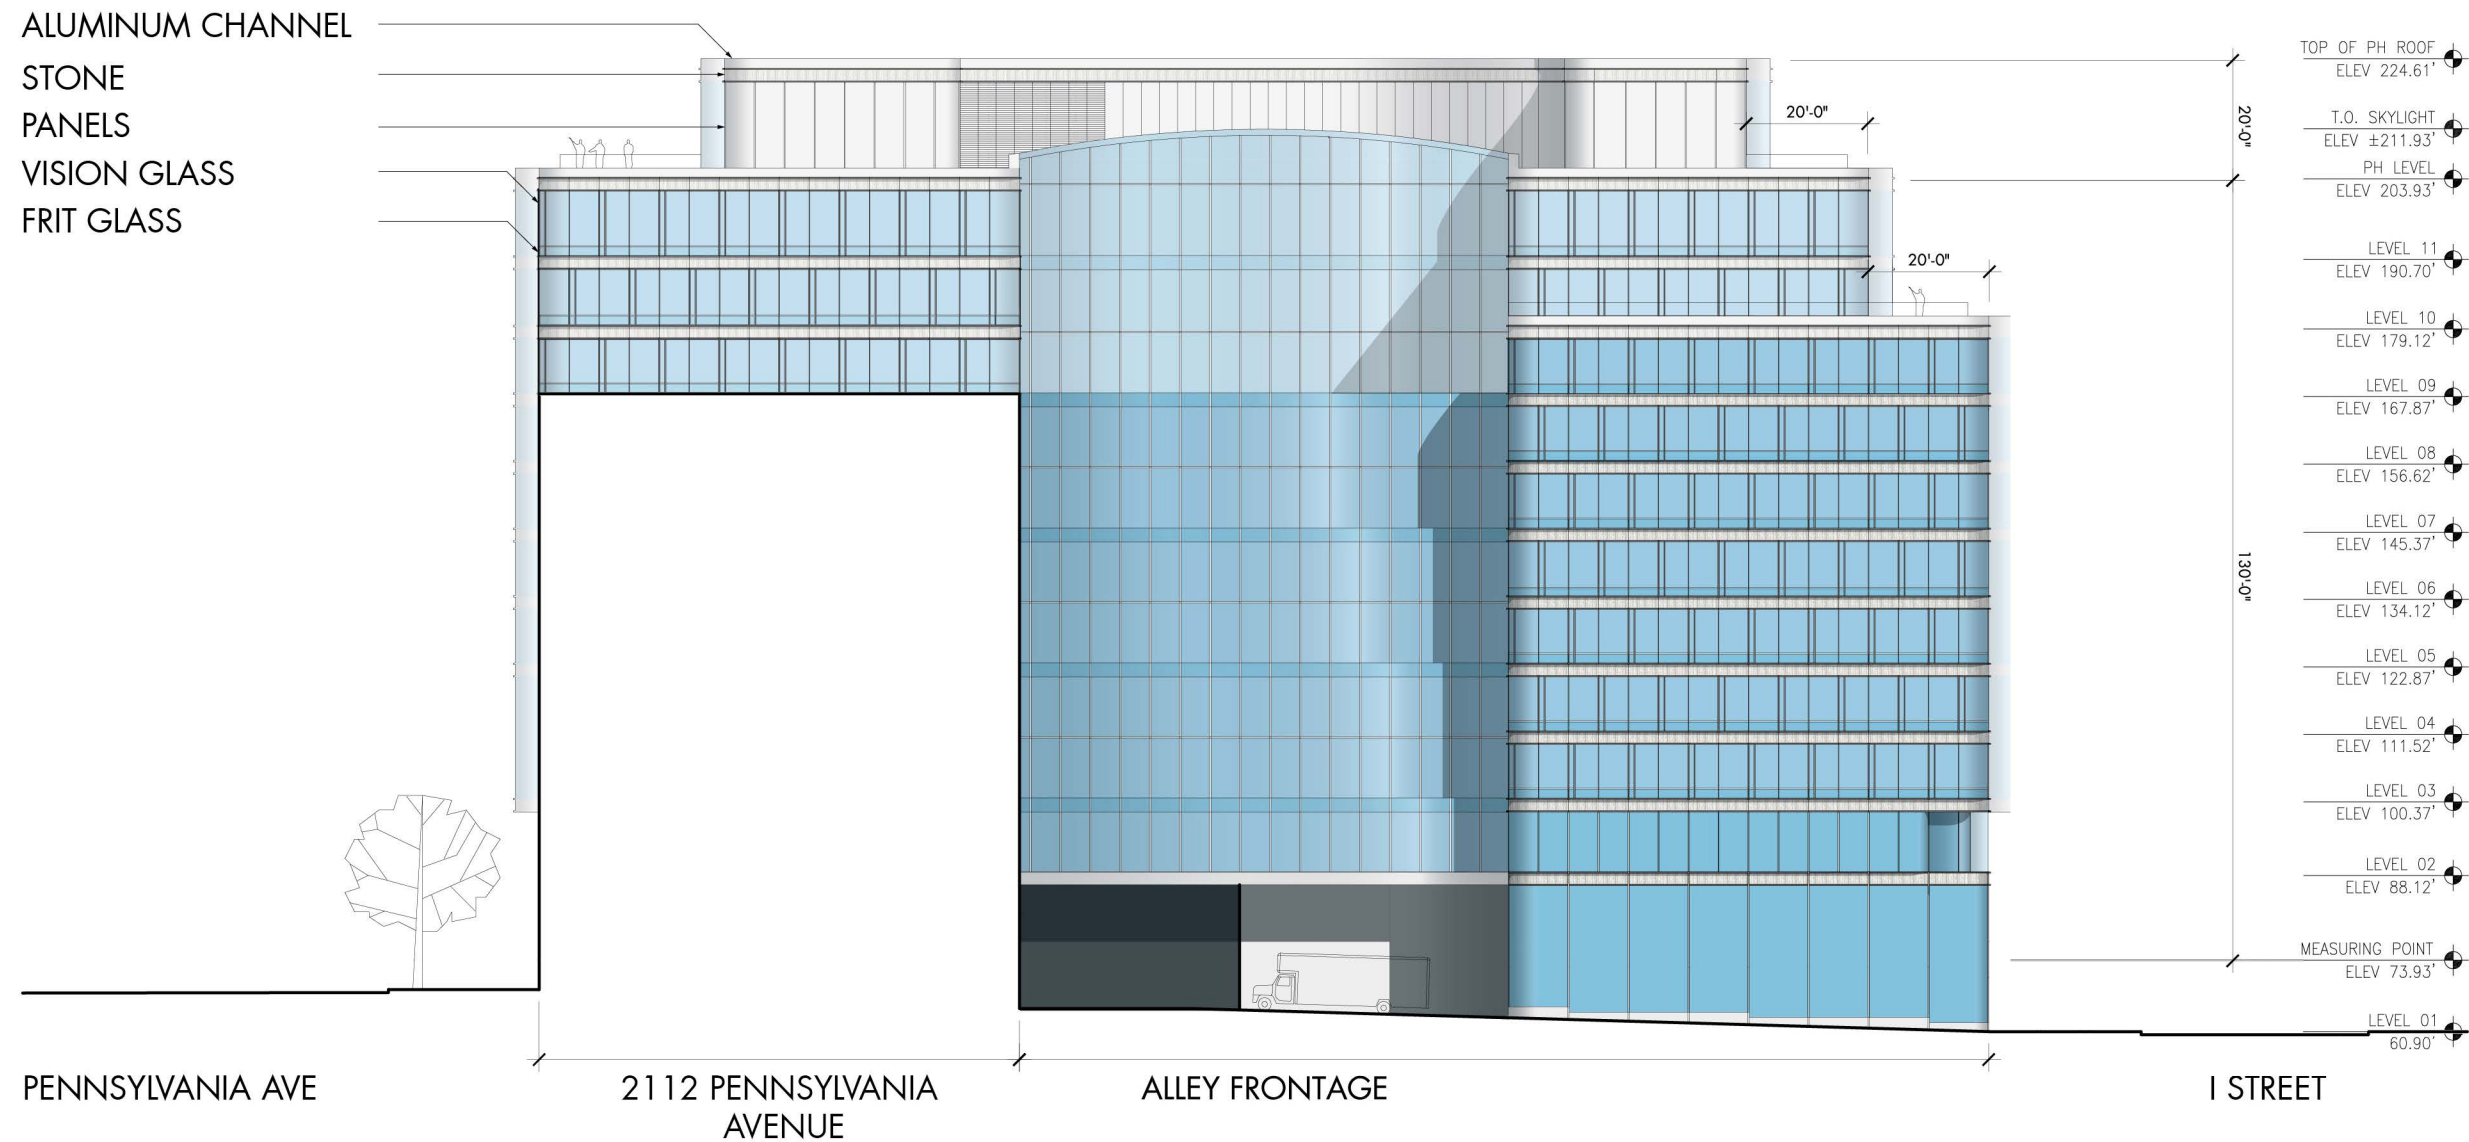

NOTES:

- MATERIAL COLORS ARE REPRESENTATIVE AND REFLECT DESIGN INTENT.
- FLOOR LEVEL ELEVATIONS ARE SUBJECT TO CHANGE DURING FINAL ENGINEERING.
- OVERALL BUILDING HEIGHTS REPRESENTED SHALL NOT BE EXCEEDED.

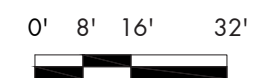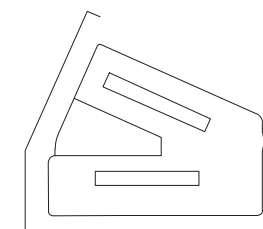

SCALE: 1/32" = 1'-0"

ELEVATION - WEST