




LEGEND

- SMALL PLANTERS W/ MIX OF NANDINAS, ARBORVITAE, & FLOWERS
- LARGE PLANTERS W/ MIX OF CRAPE MYRTLES, DOGWOODS, & LITTLE GEM MAGNOLIAS
- SMALL TREE BOXES W/ 6'-0" TREES
- LARGE TREE BOXES W/ 9'-0" TREES
- RED BRICK PAVERS
- 7'-0" x 2'-6" HYDE PARK TEAK BENCH
- 42" DIA. METAL TABLE W/ CHAIRS

F Street Landscape

date: 11.01.06

H.39

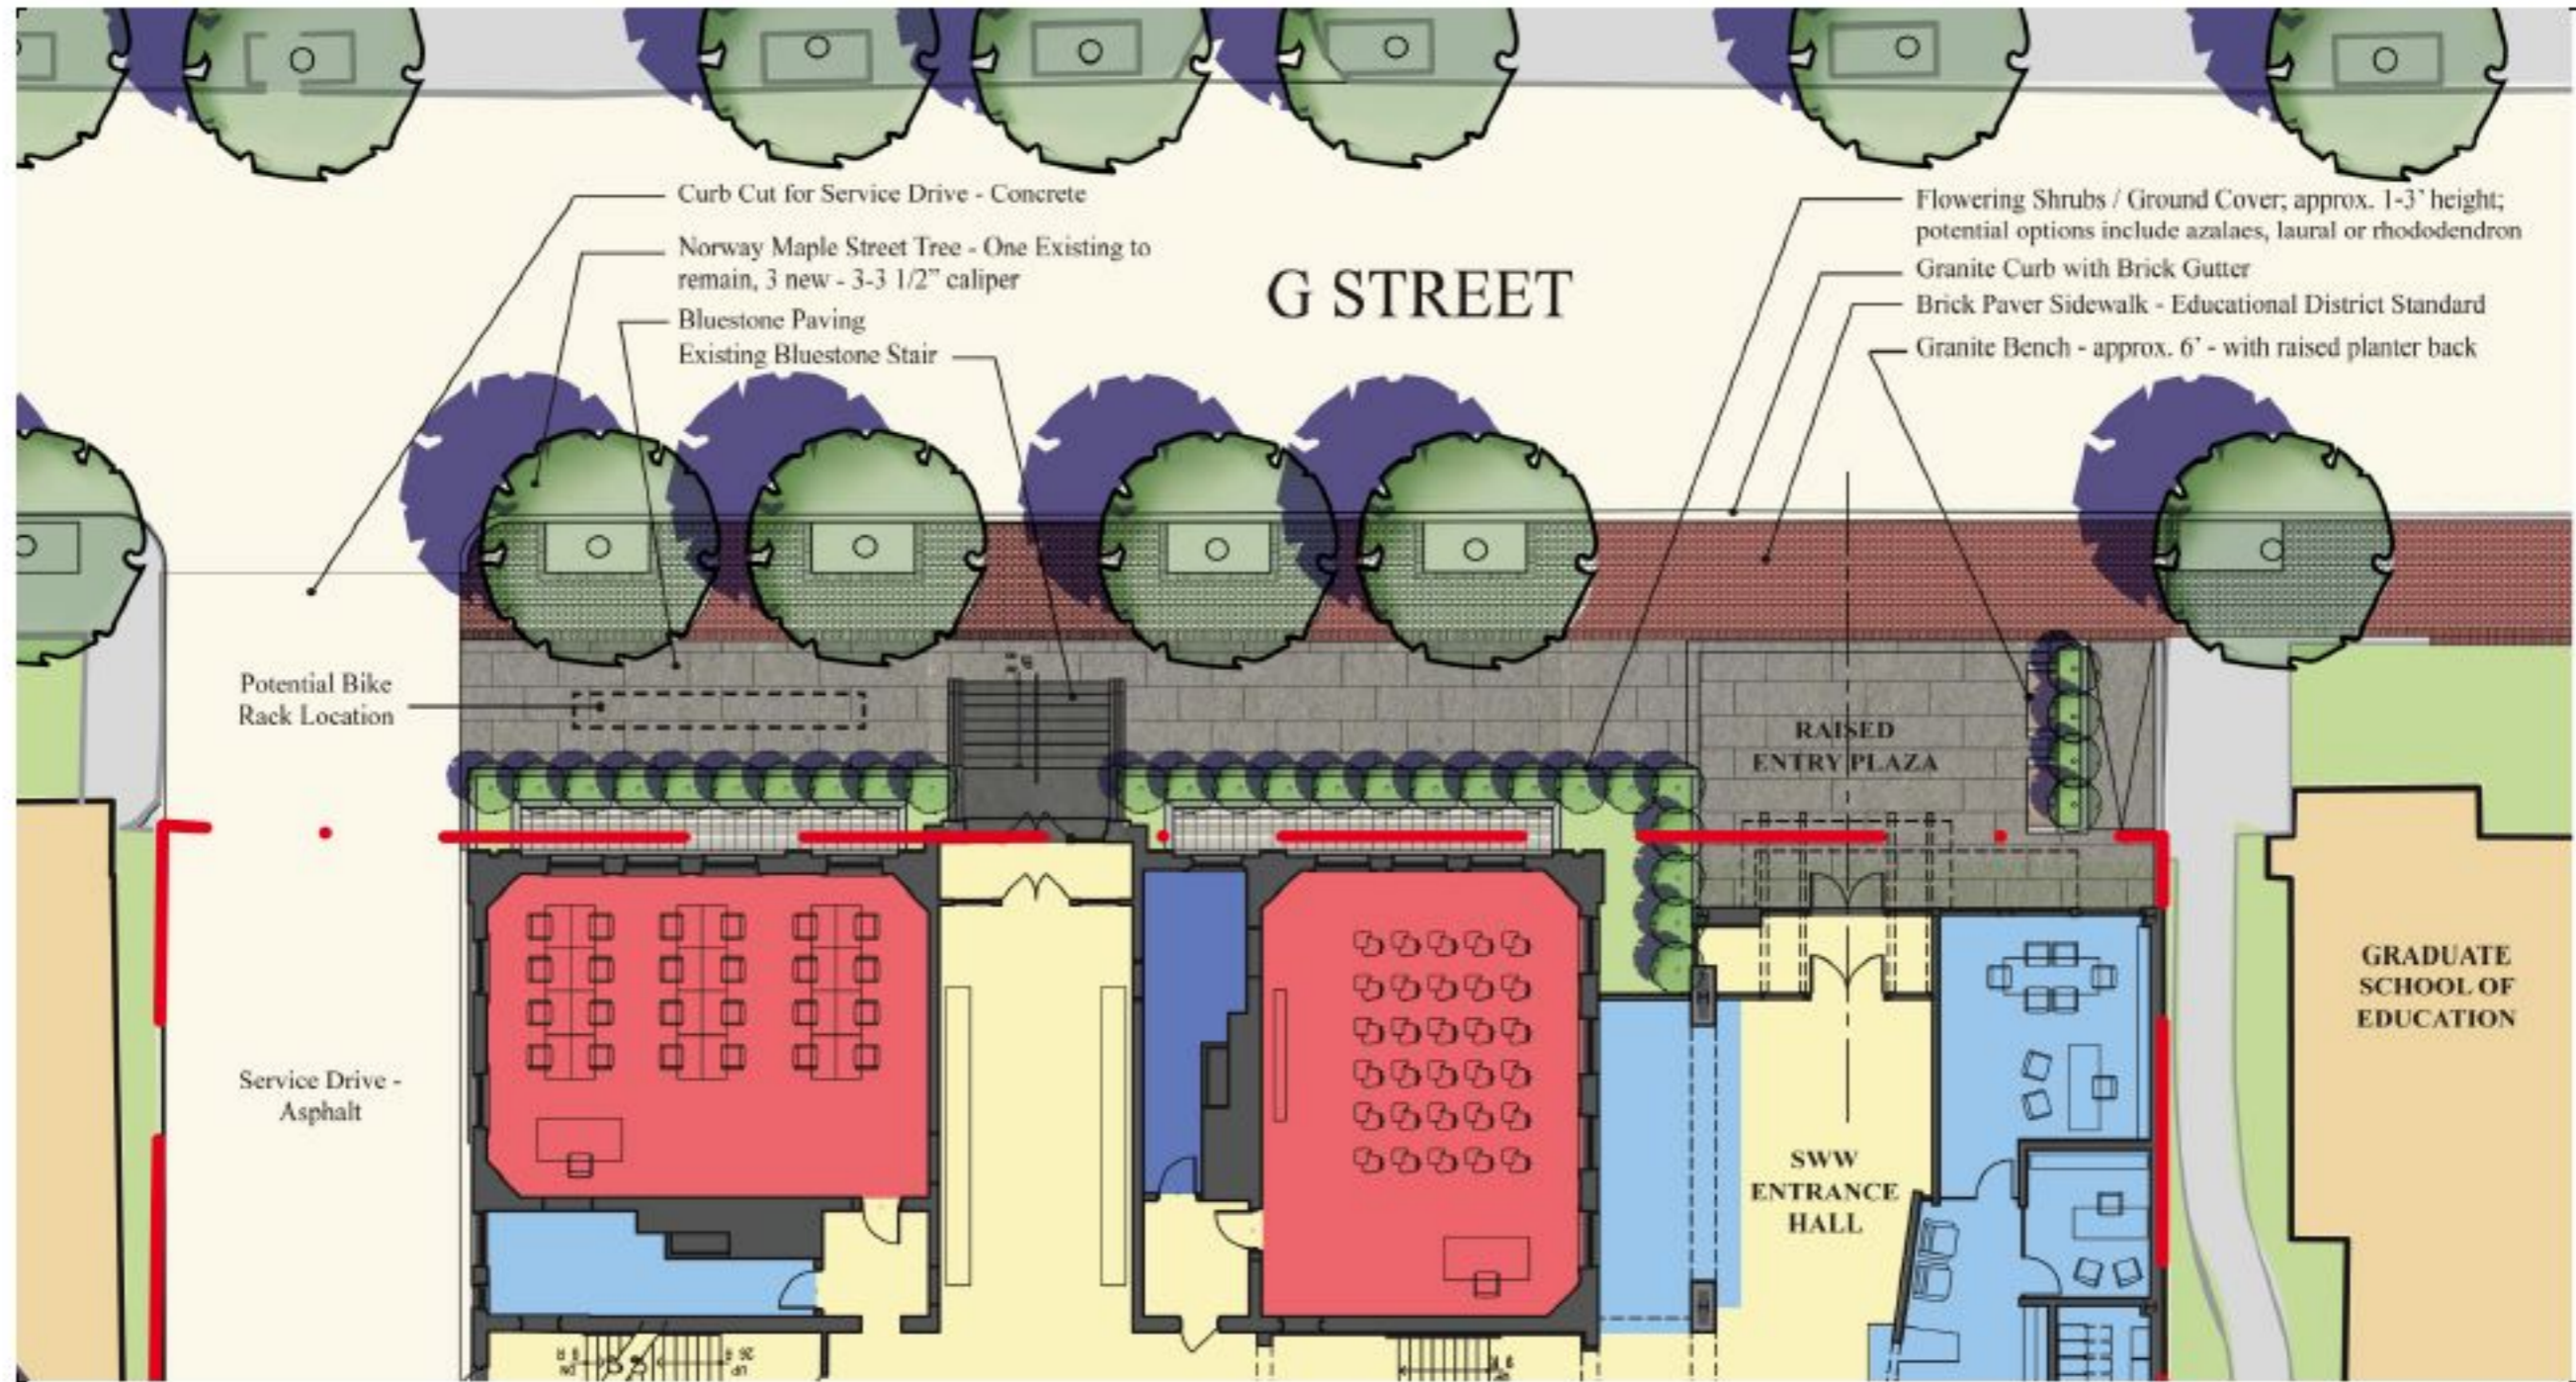

G Street Landscape

date: 11.01.06

H.40