



1 ENTRY ELEVATION - GATES CLOSED
 L3.02 Scale: 3/8" = 1'-0" ELEVATION

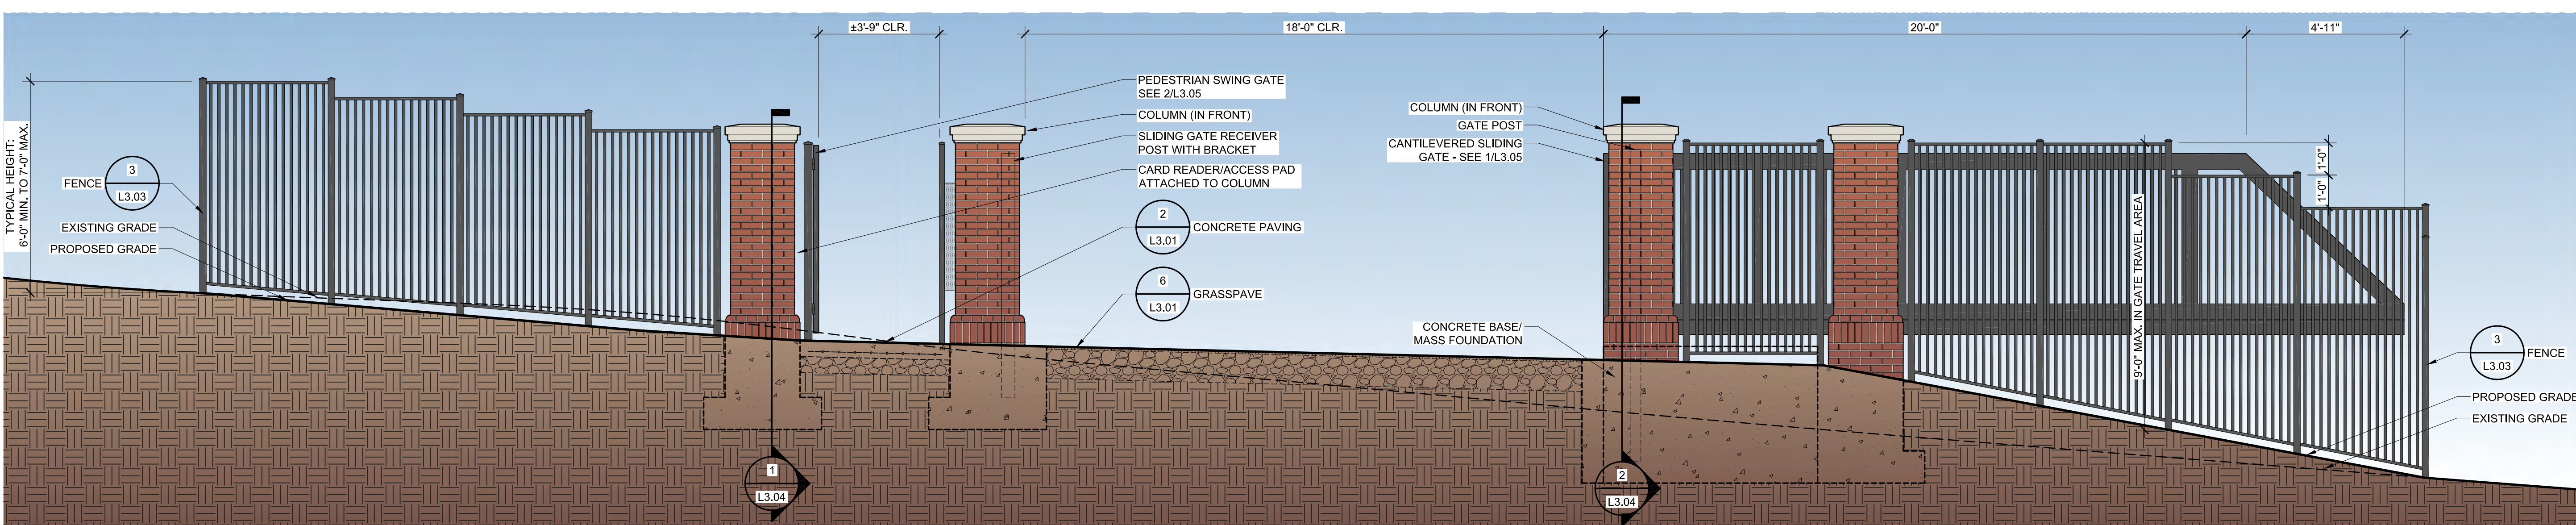

2 ENTRY ELEVATION - GATES OPEN
 L3.02 Scale: 3/8" = 1'-0" ELEVATION

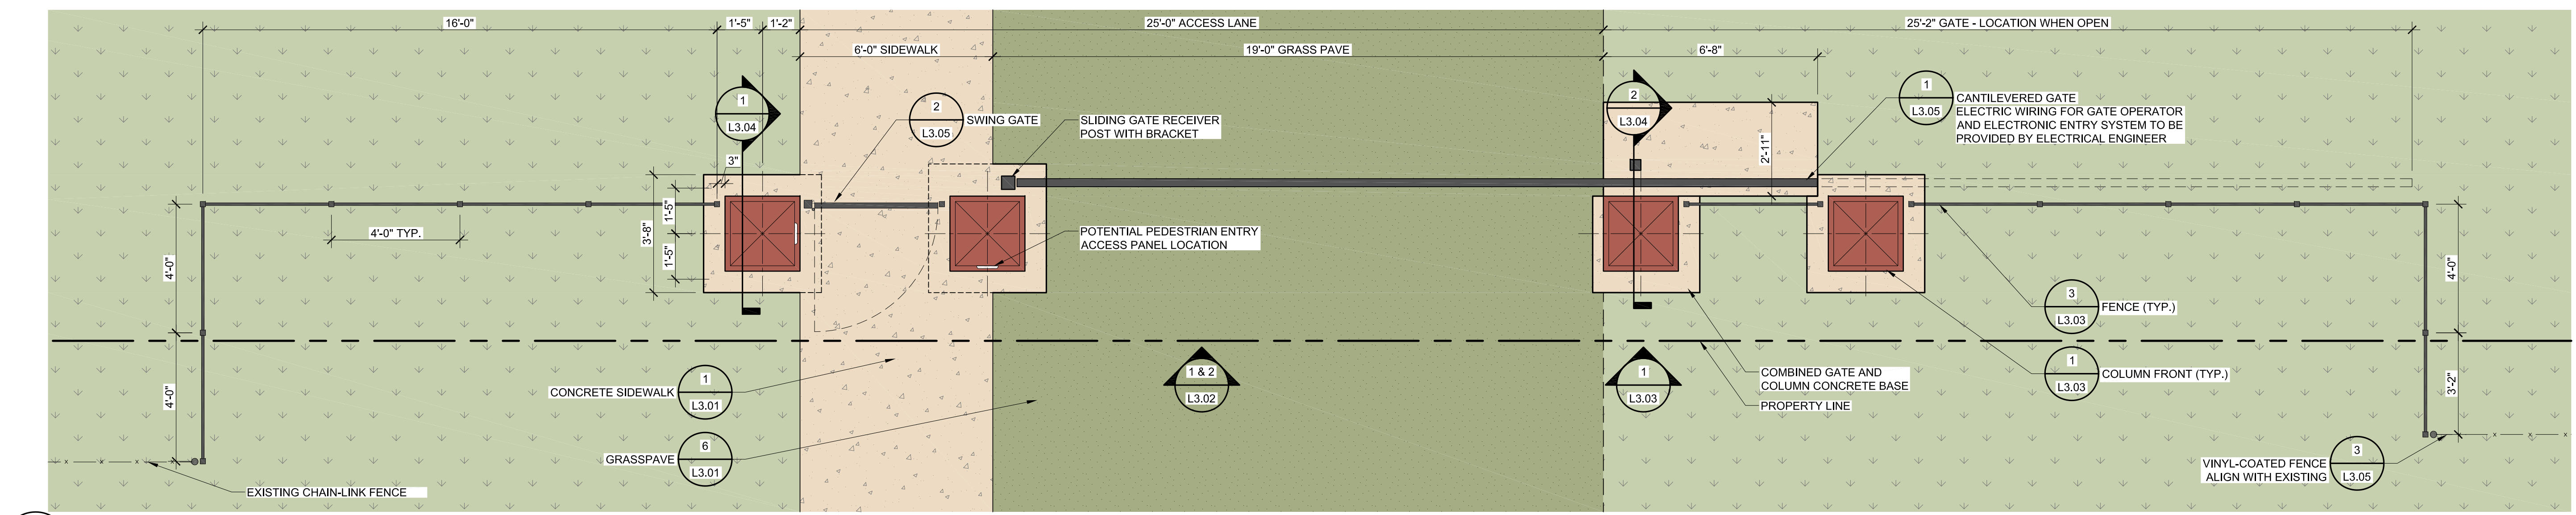

3 ENTRY GATE PLAN
 L3.02 Scale: 3/8" = 1'-0" PLAN

P:\2012\12001 GW W Street entrance\6.0 CAD Files\CURRENT PHASE\L3.02 GATE LAYOUT DETAILS-Public Space.dwg