



20TH STREET

F STREET

ALLEY

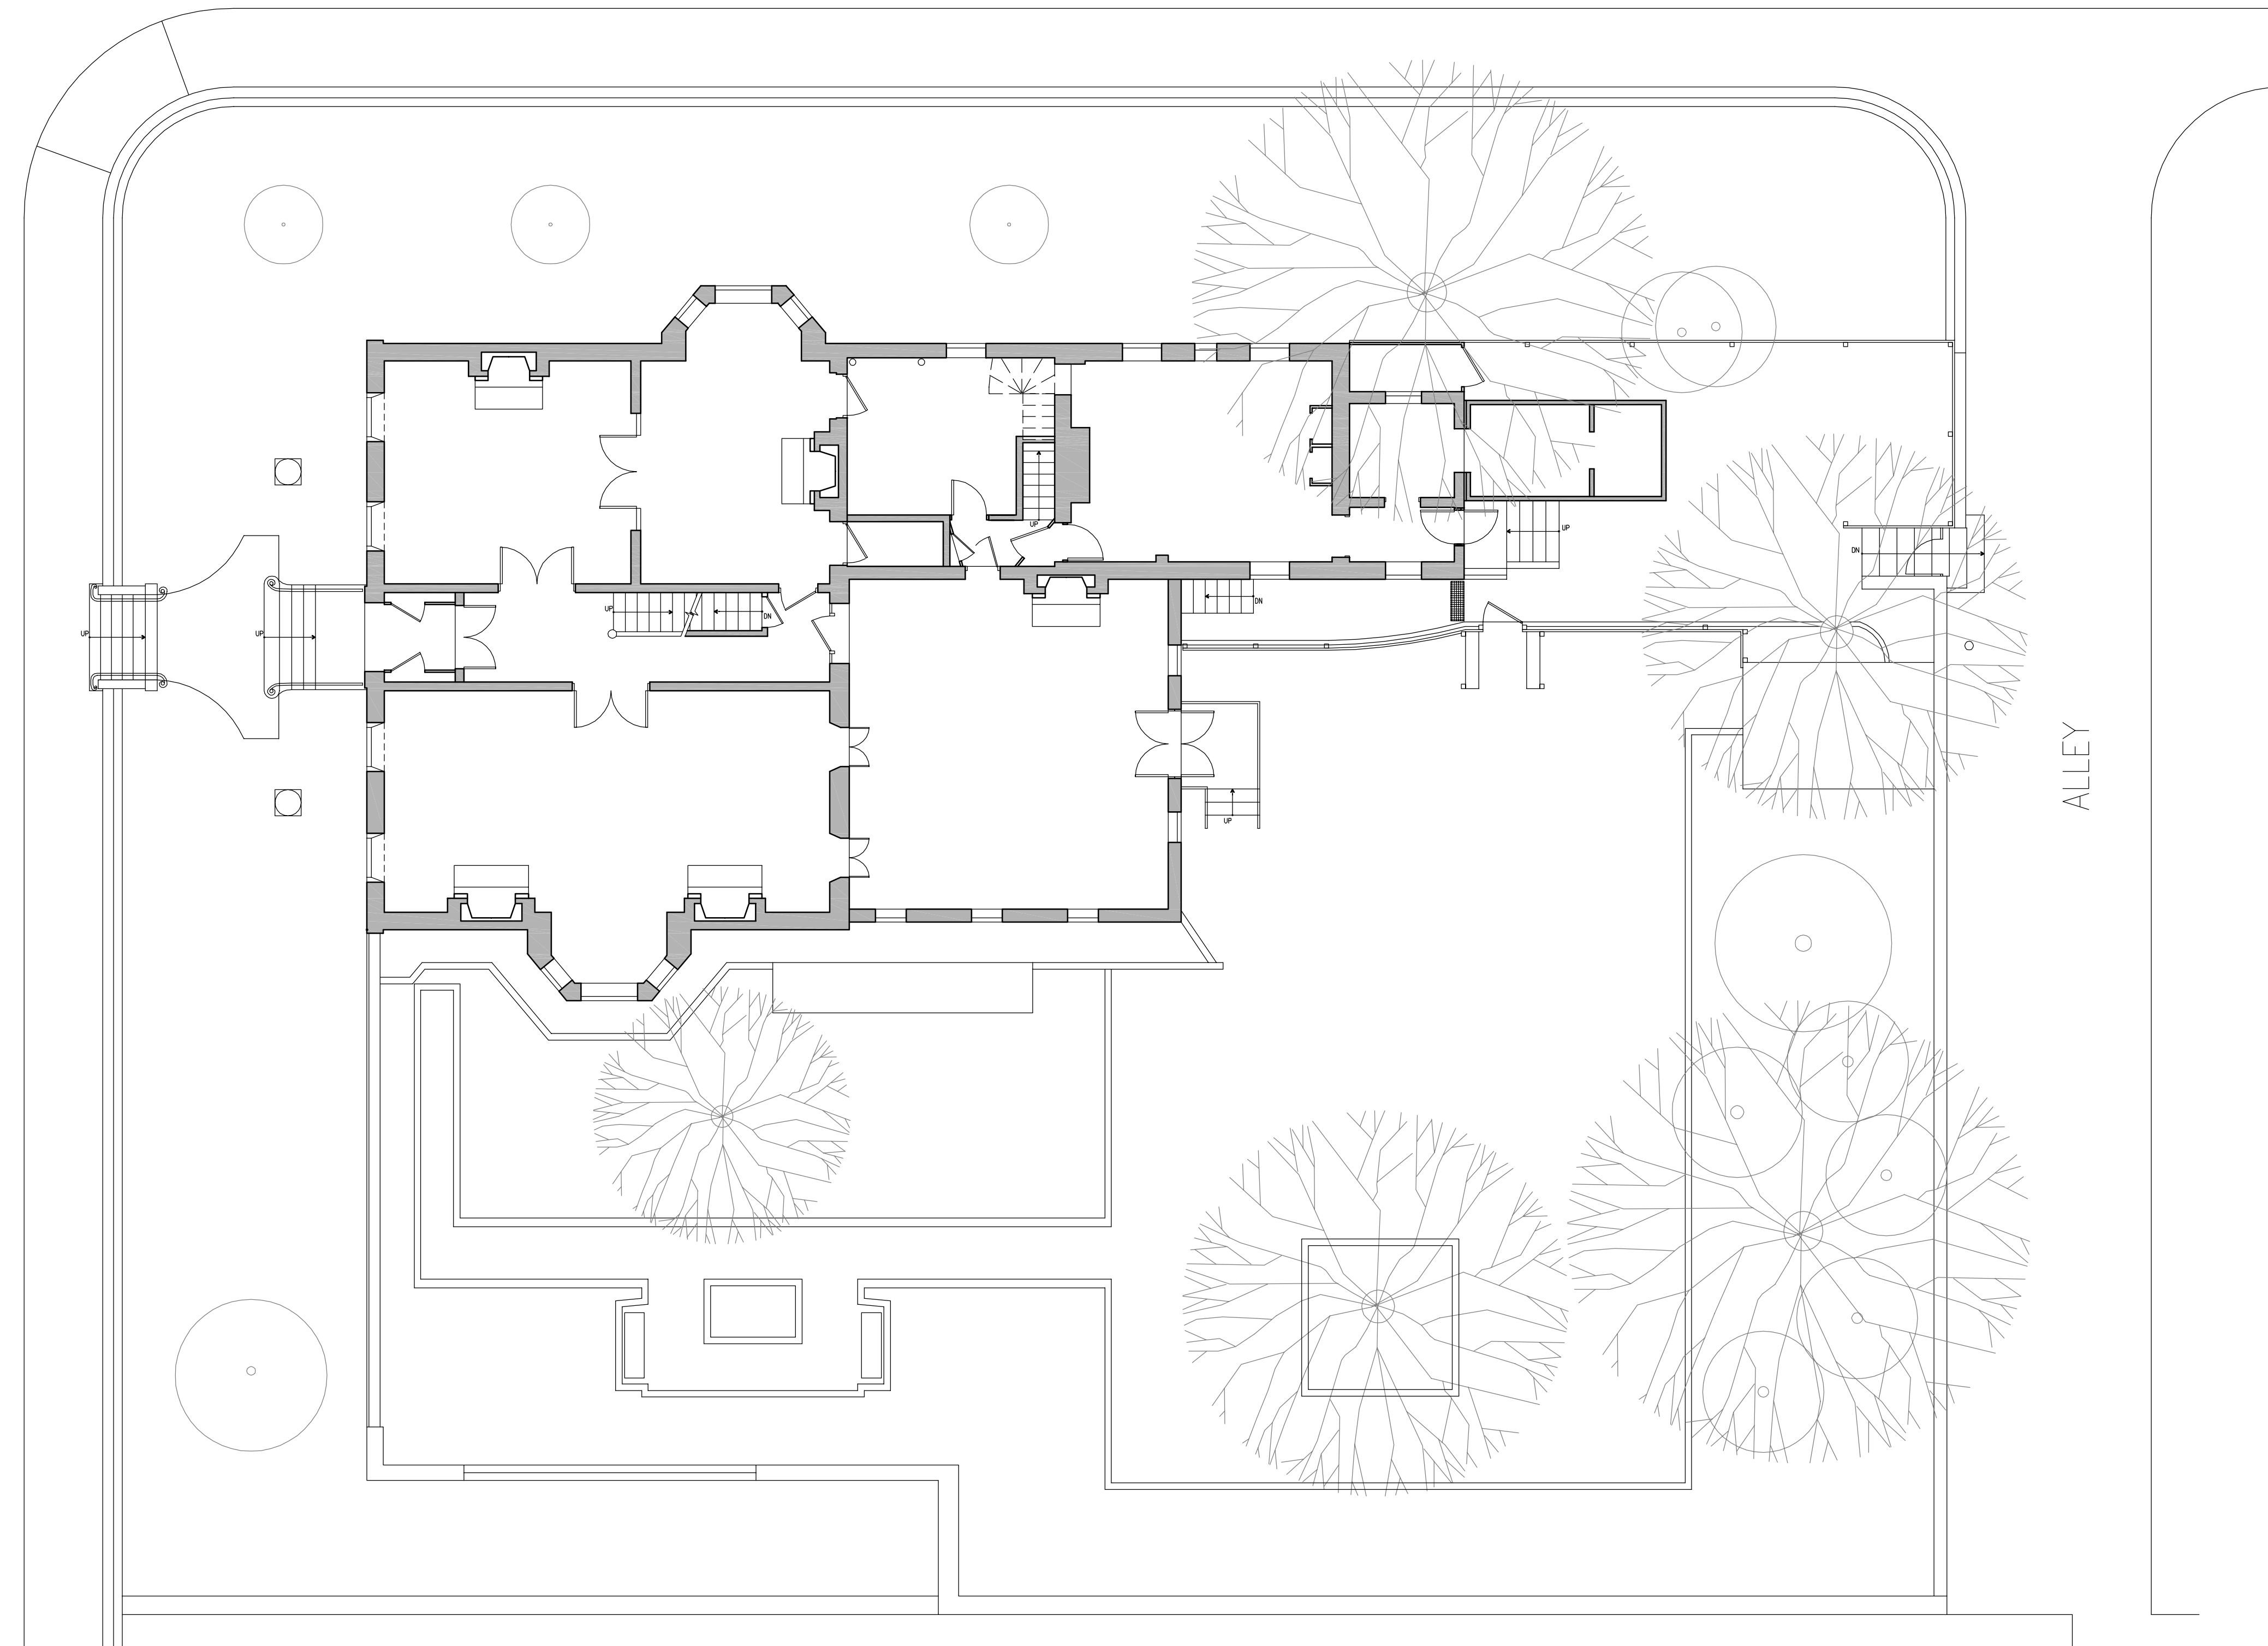

M T F A
architecture inc.

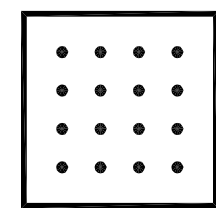


architecture interiors planning

EXISTING SITE PLAN

1925 F STREET - 7/17/07

SCALE: 1/8" = 1'-0"

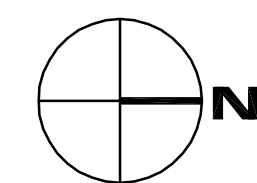


A 1.01


20TH STREET

F STREET

ALLEY

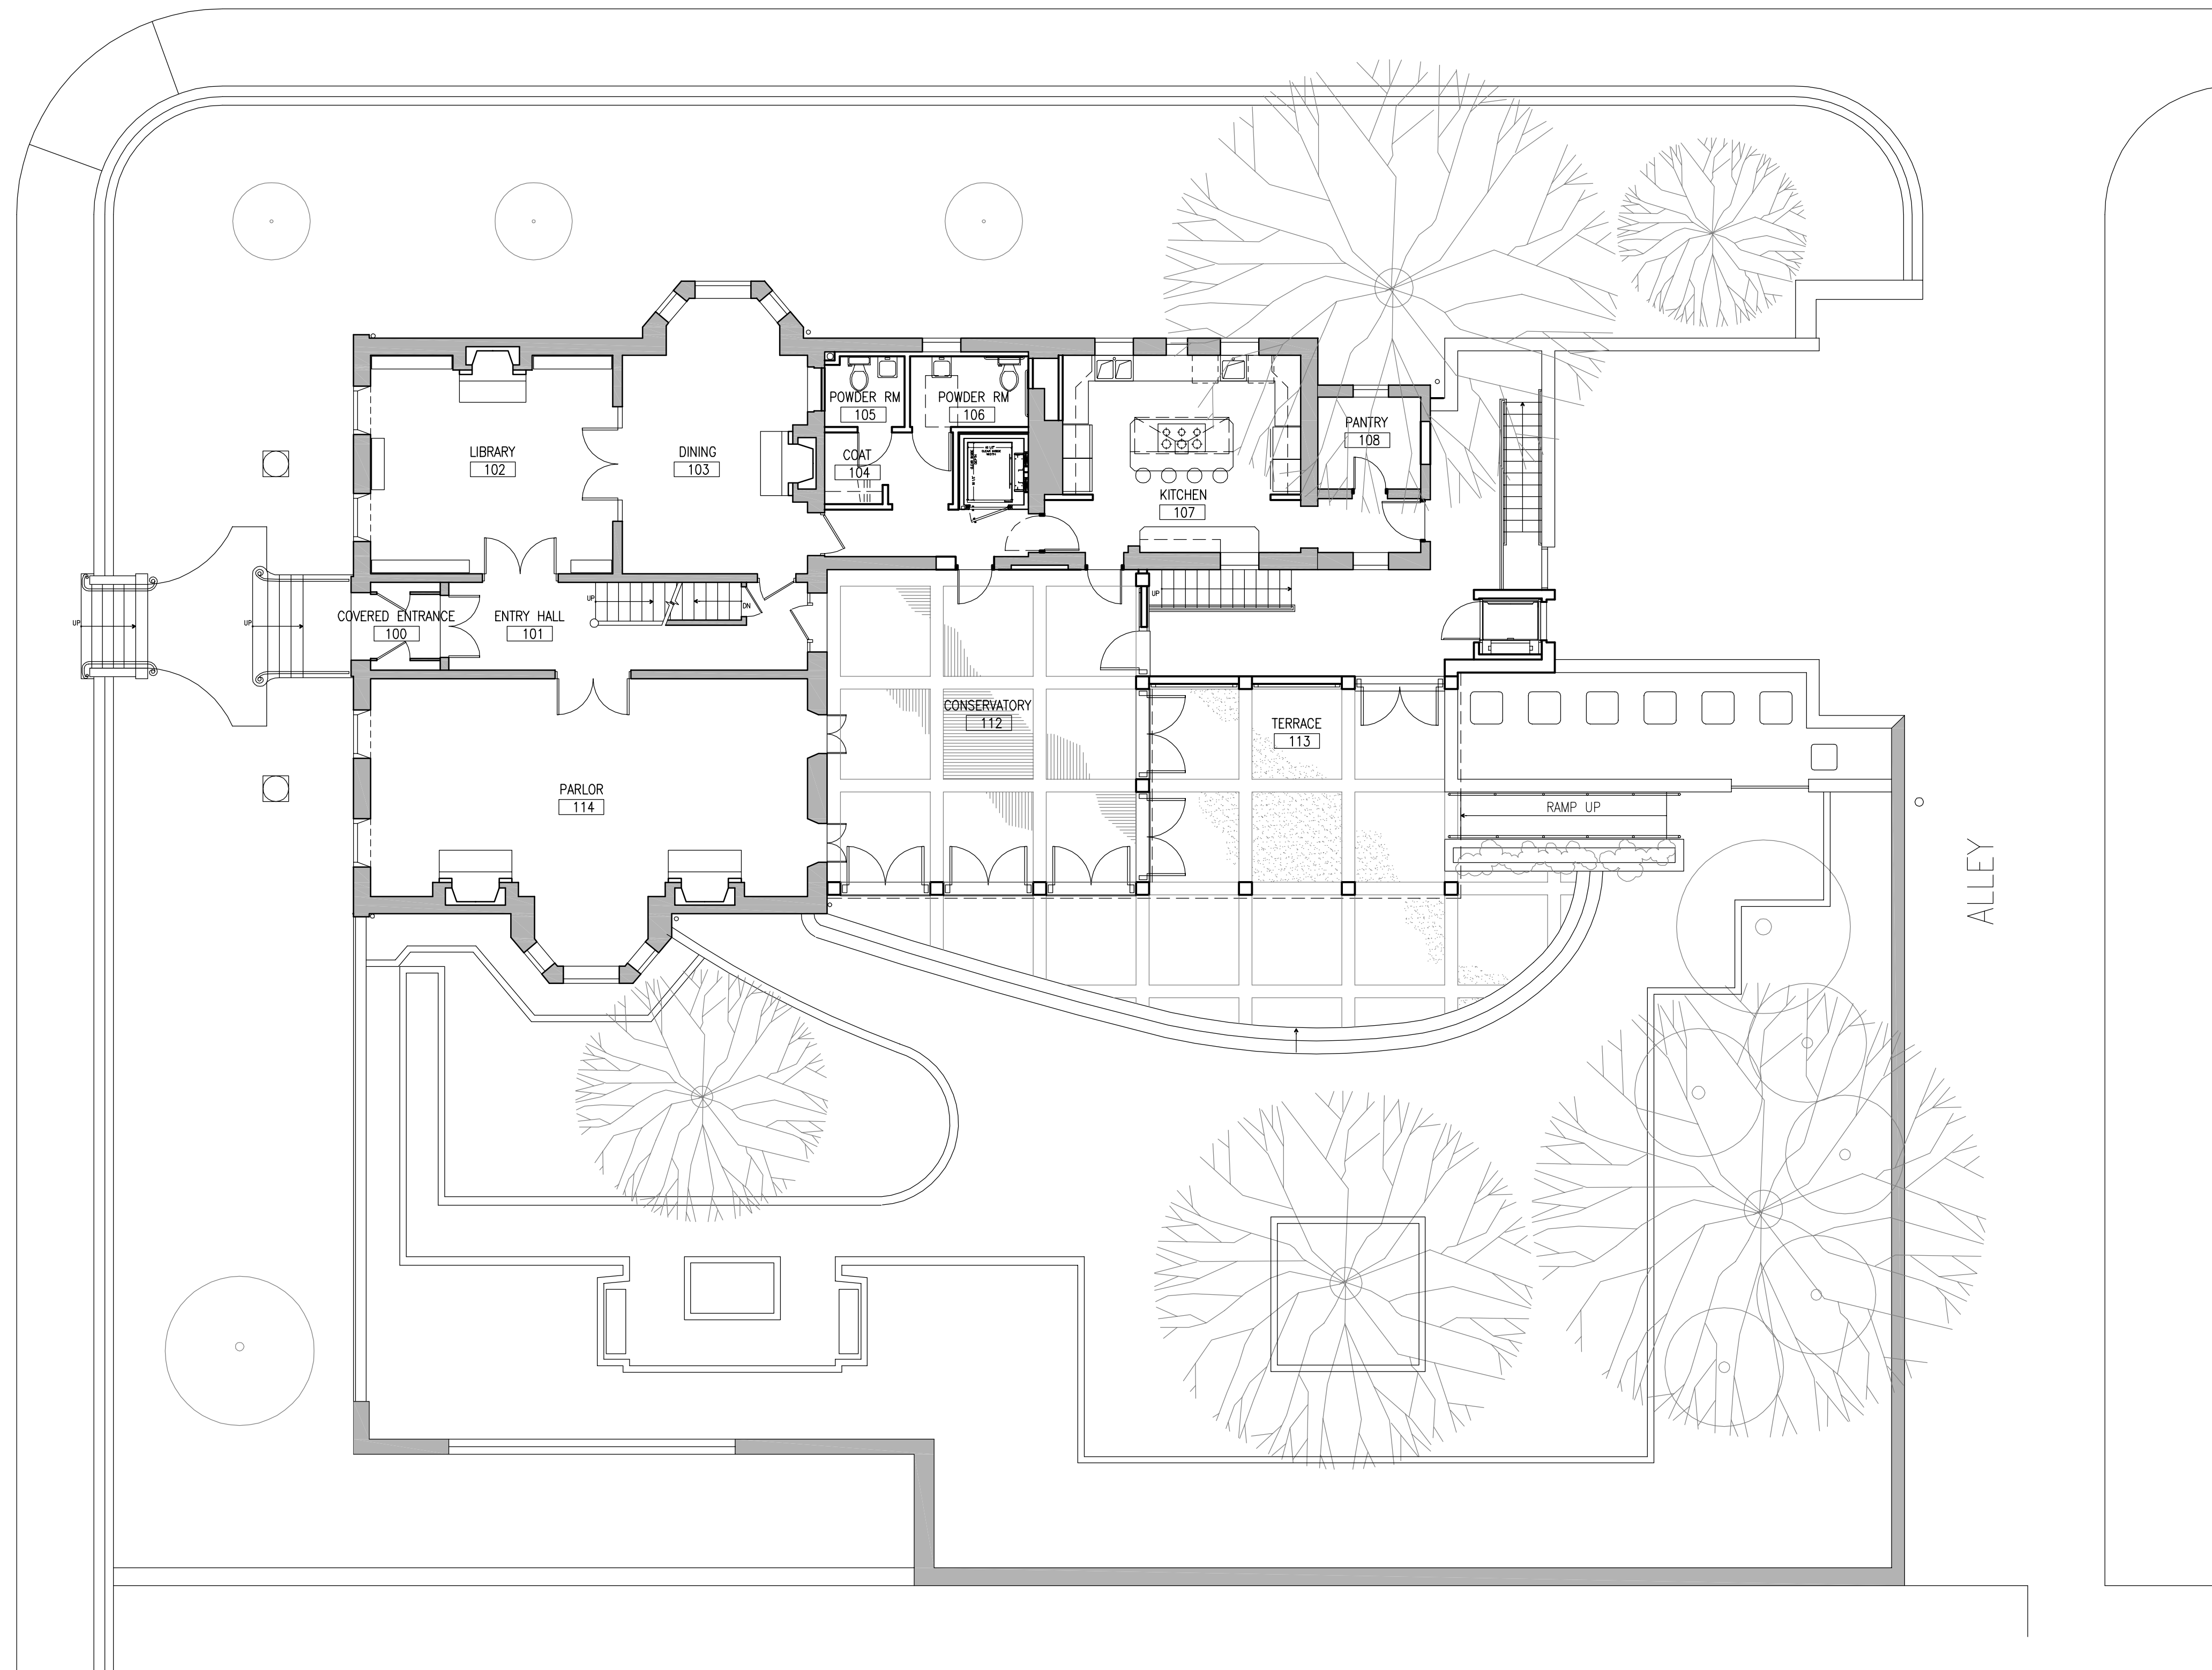

M T F A
architecture inc.

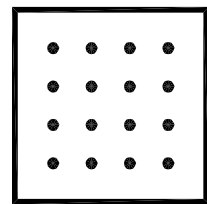


architecture interiors planning

PRESERVATION / RENOVATION - SITE PLAN

1925 F STREET - 7/17/07


SCALE: 1/8" = 1'-0"

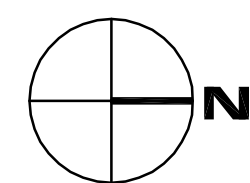

A 3.01



M T F A
architecture inc.

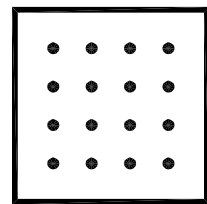

architecture interiors planning

PRESERVATION / RENOVATION - SOUTH ELEVATION


1925 F STREET - 7/17/07

SCALE: 3/16" = 1'-0"

A 3.07



M T F A
architecture inc.

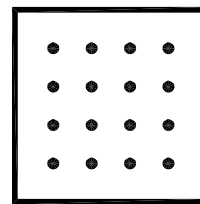

architecture interiors planning

PRESERVATION / RENOVATION - WEST ELEVATION


1925 F STREET - 7/17/07

SCALE: 3/16" = 1'-0"

A 3.08



M T F A
architecture inc.

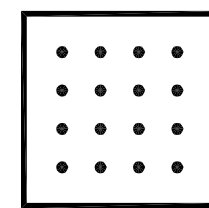

architecture interiors planning

PRESERVATION / RENOVATION - NORTH ELEVATION


1925 F STREET - 7/17/07

SCALE: 3/16" = 1'-0"

A 3.09



M T F A
architecture inc.

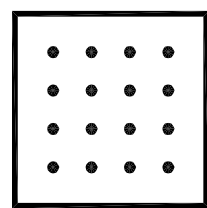

architecture interiors planning

PRESERVATION / RENOVATION - EAST ELEVATION

1925 F STREET - 7/17/07


SCALE: 3/16" = 1'-0"

A 3.10


20TH STREET

F STREET

ALLEY

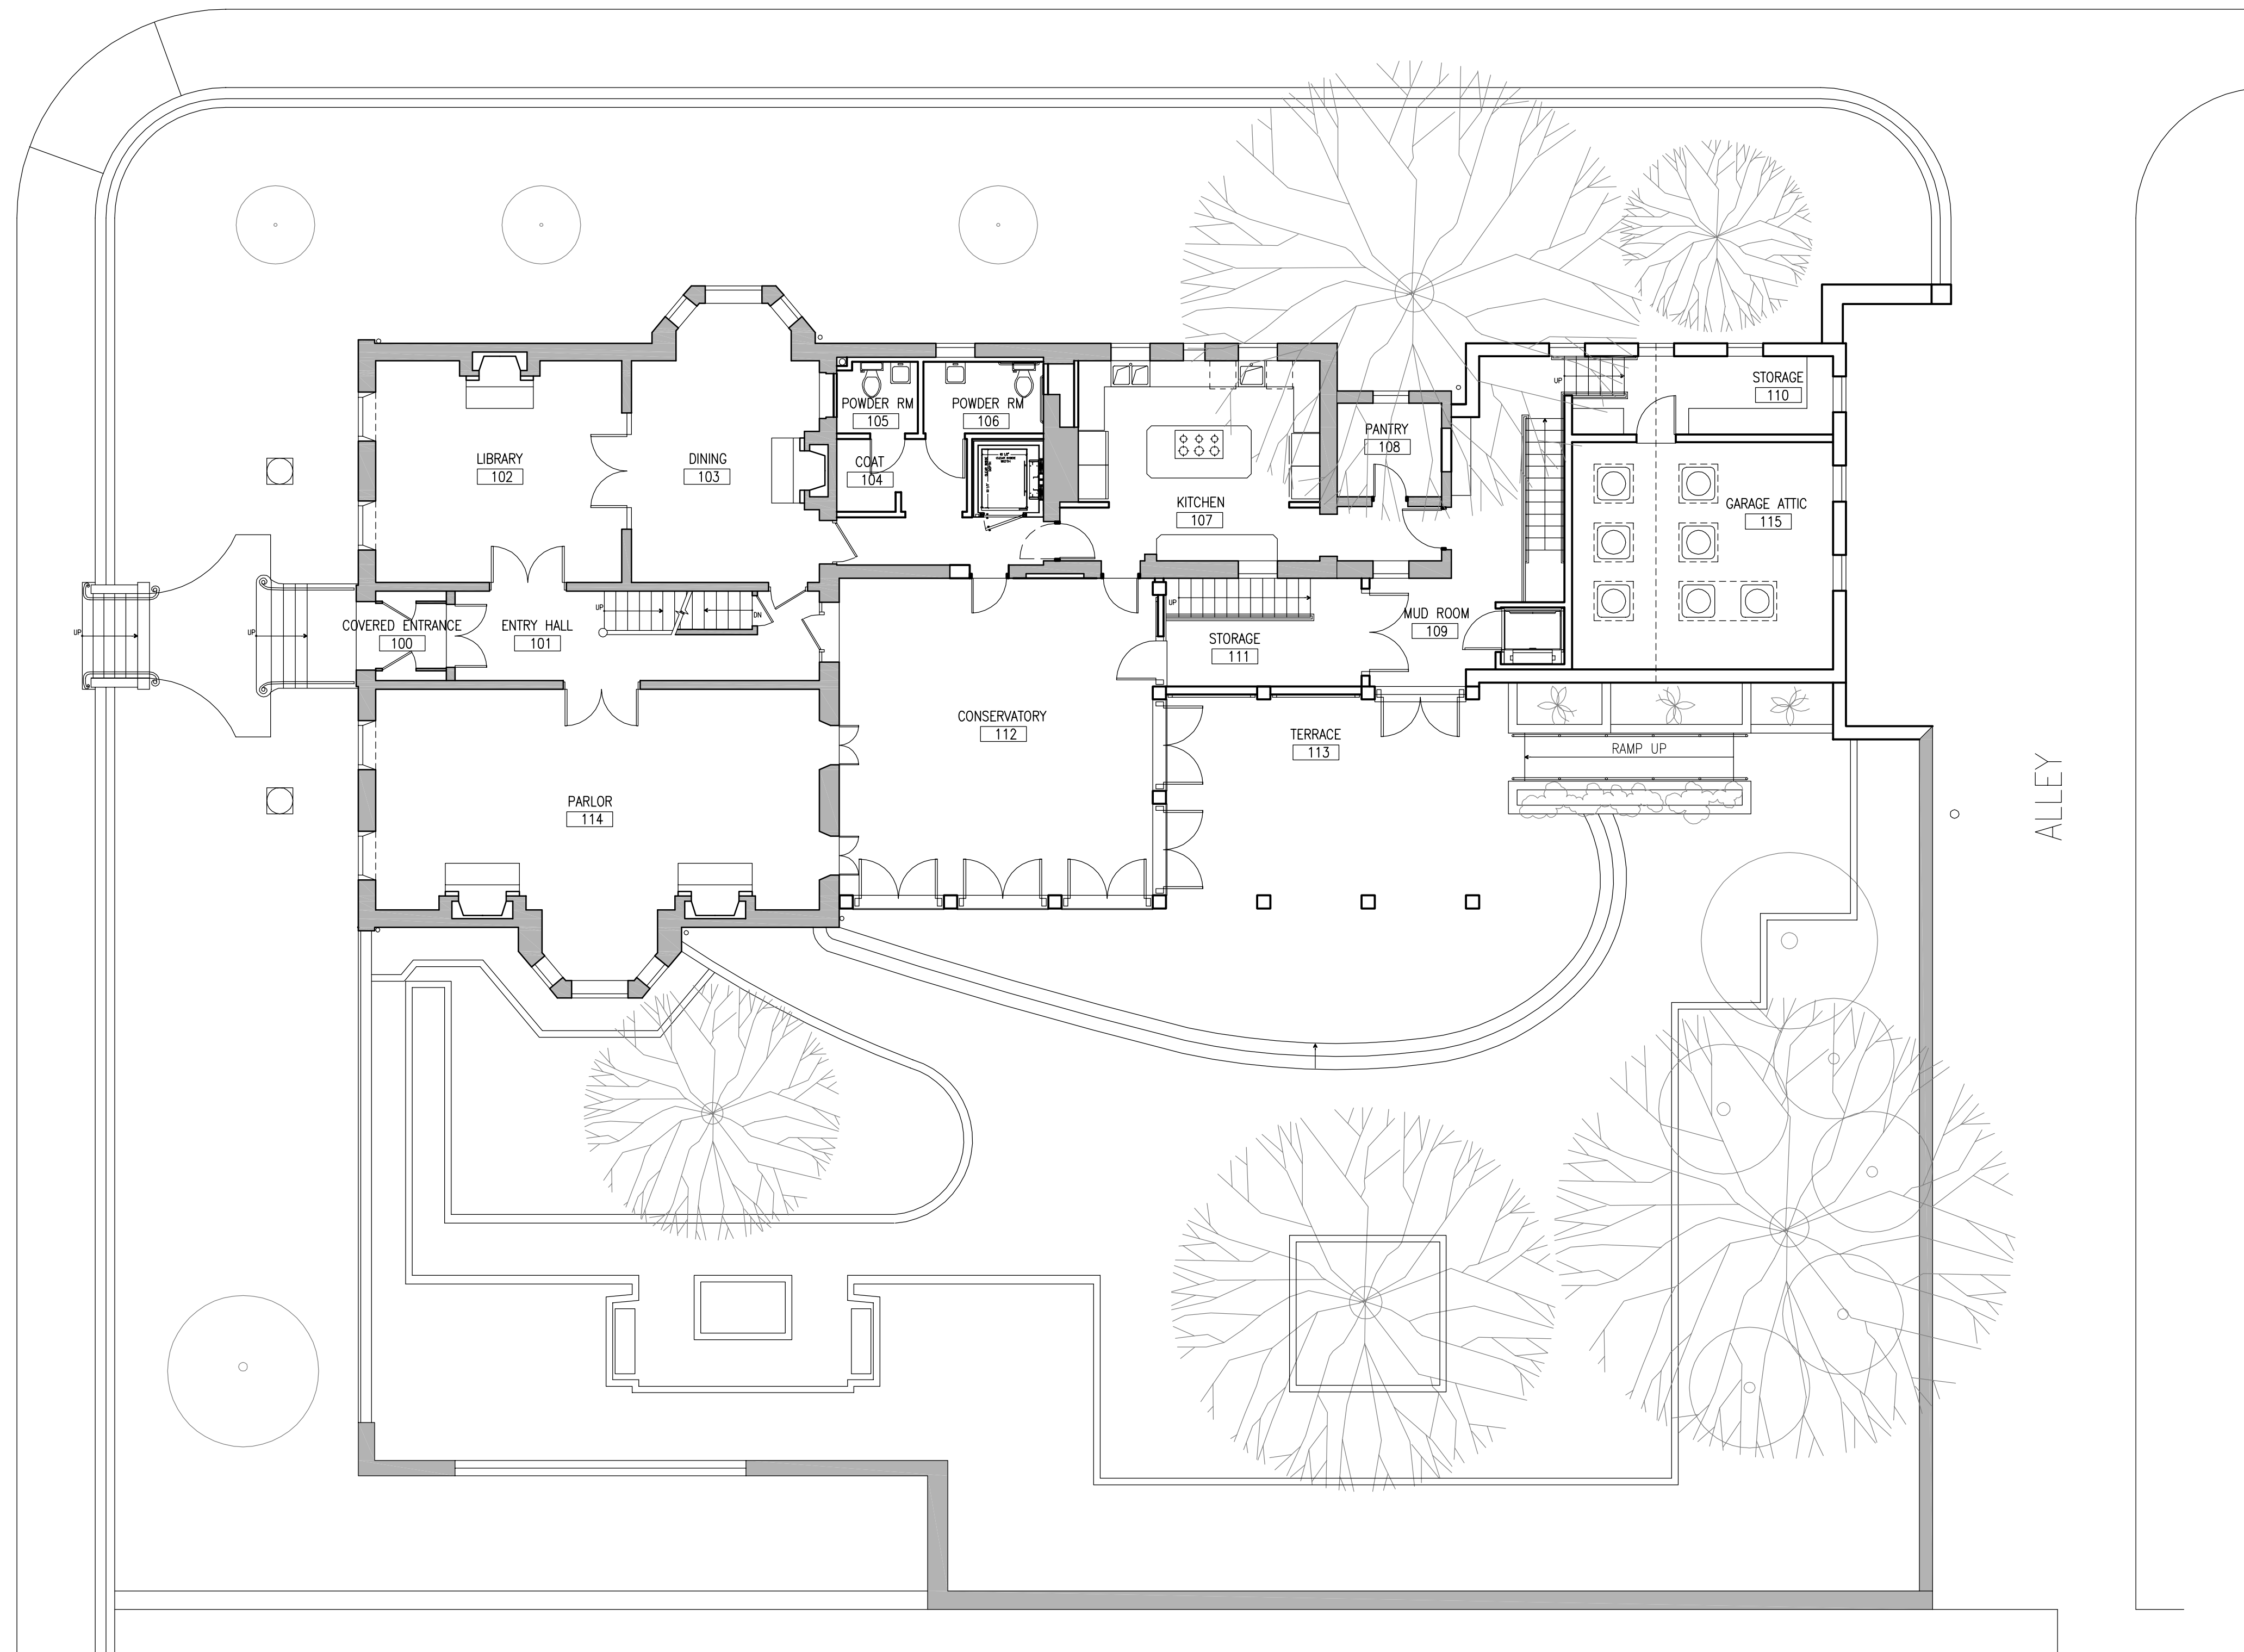

M T F A
architecture inc.

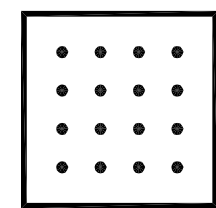


architecture interiors planning

PRESERVATION / RENOVATION - SITE PLAN W/ GARAGE STRUCTURE

1925 F STREET - 7/17/07


SCALE: 1/8" = 1'-0"

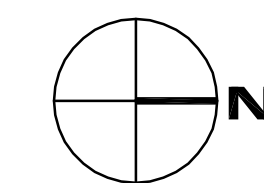

A 2.01



M T F A
architecture inc.

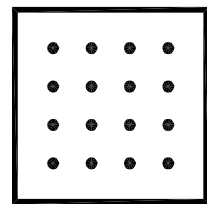

architecture interiors planning

PRESERVATION / RENOVATION W/ GARAGE - SOUTH ELEVATION


1925 F STREET - 7/17/07

SCALE: 3/16" = 1'-0"

A 2.07



M T F A
architecture inc.

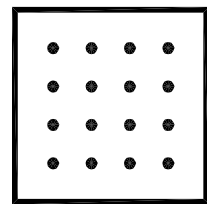

architecture interiors planning

PRESERVATION / RENOVATION W/ GARAGE - WEST ELEVATION


1925 F STREET - 7/17/07

SCALE: 3/16" = 1'-0"

A 2.08



M T F A
architecture inc.

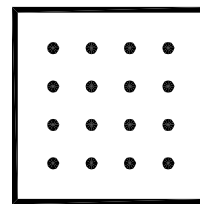

architecture interiors planning

PRESERVATION / RENOVATION W/ GARAGE - NORTH ELEVATION


1925 F STREET - 7/17/07

SCALE: 3/16" = 1'-0"

A 2.09



M T F A
architecture inc.

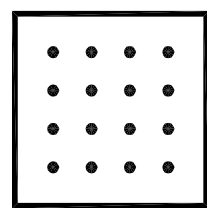

architecture interiors planning

PRESERVATION / RENOVATION W/ GARAGE - EAST ELEVATION

1925 F STREET - 7/17/07

SCALE: 3/16" = 1'-0"

A 2.10