


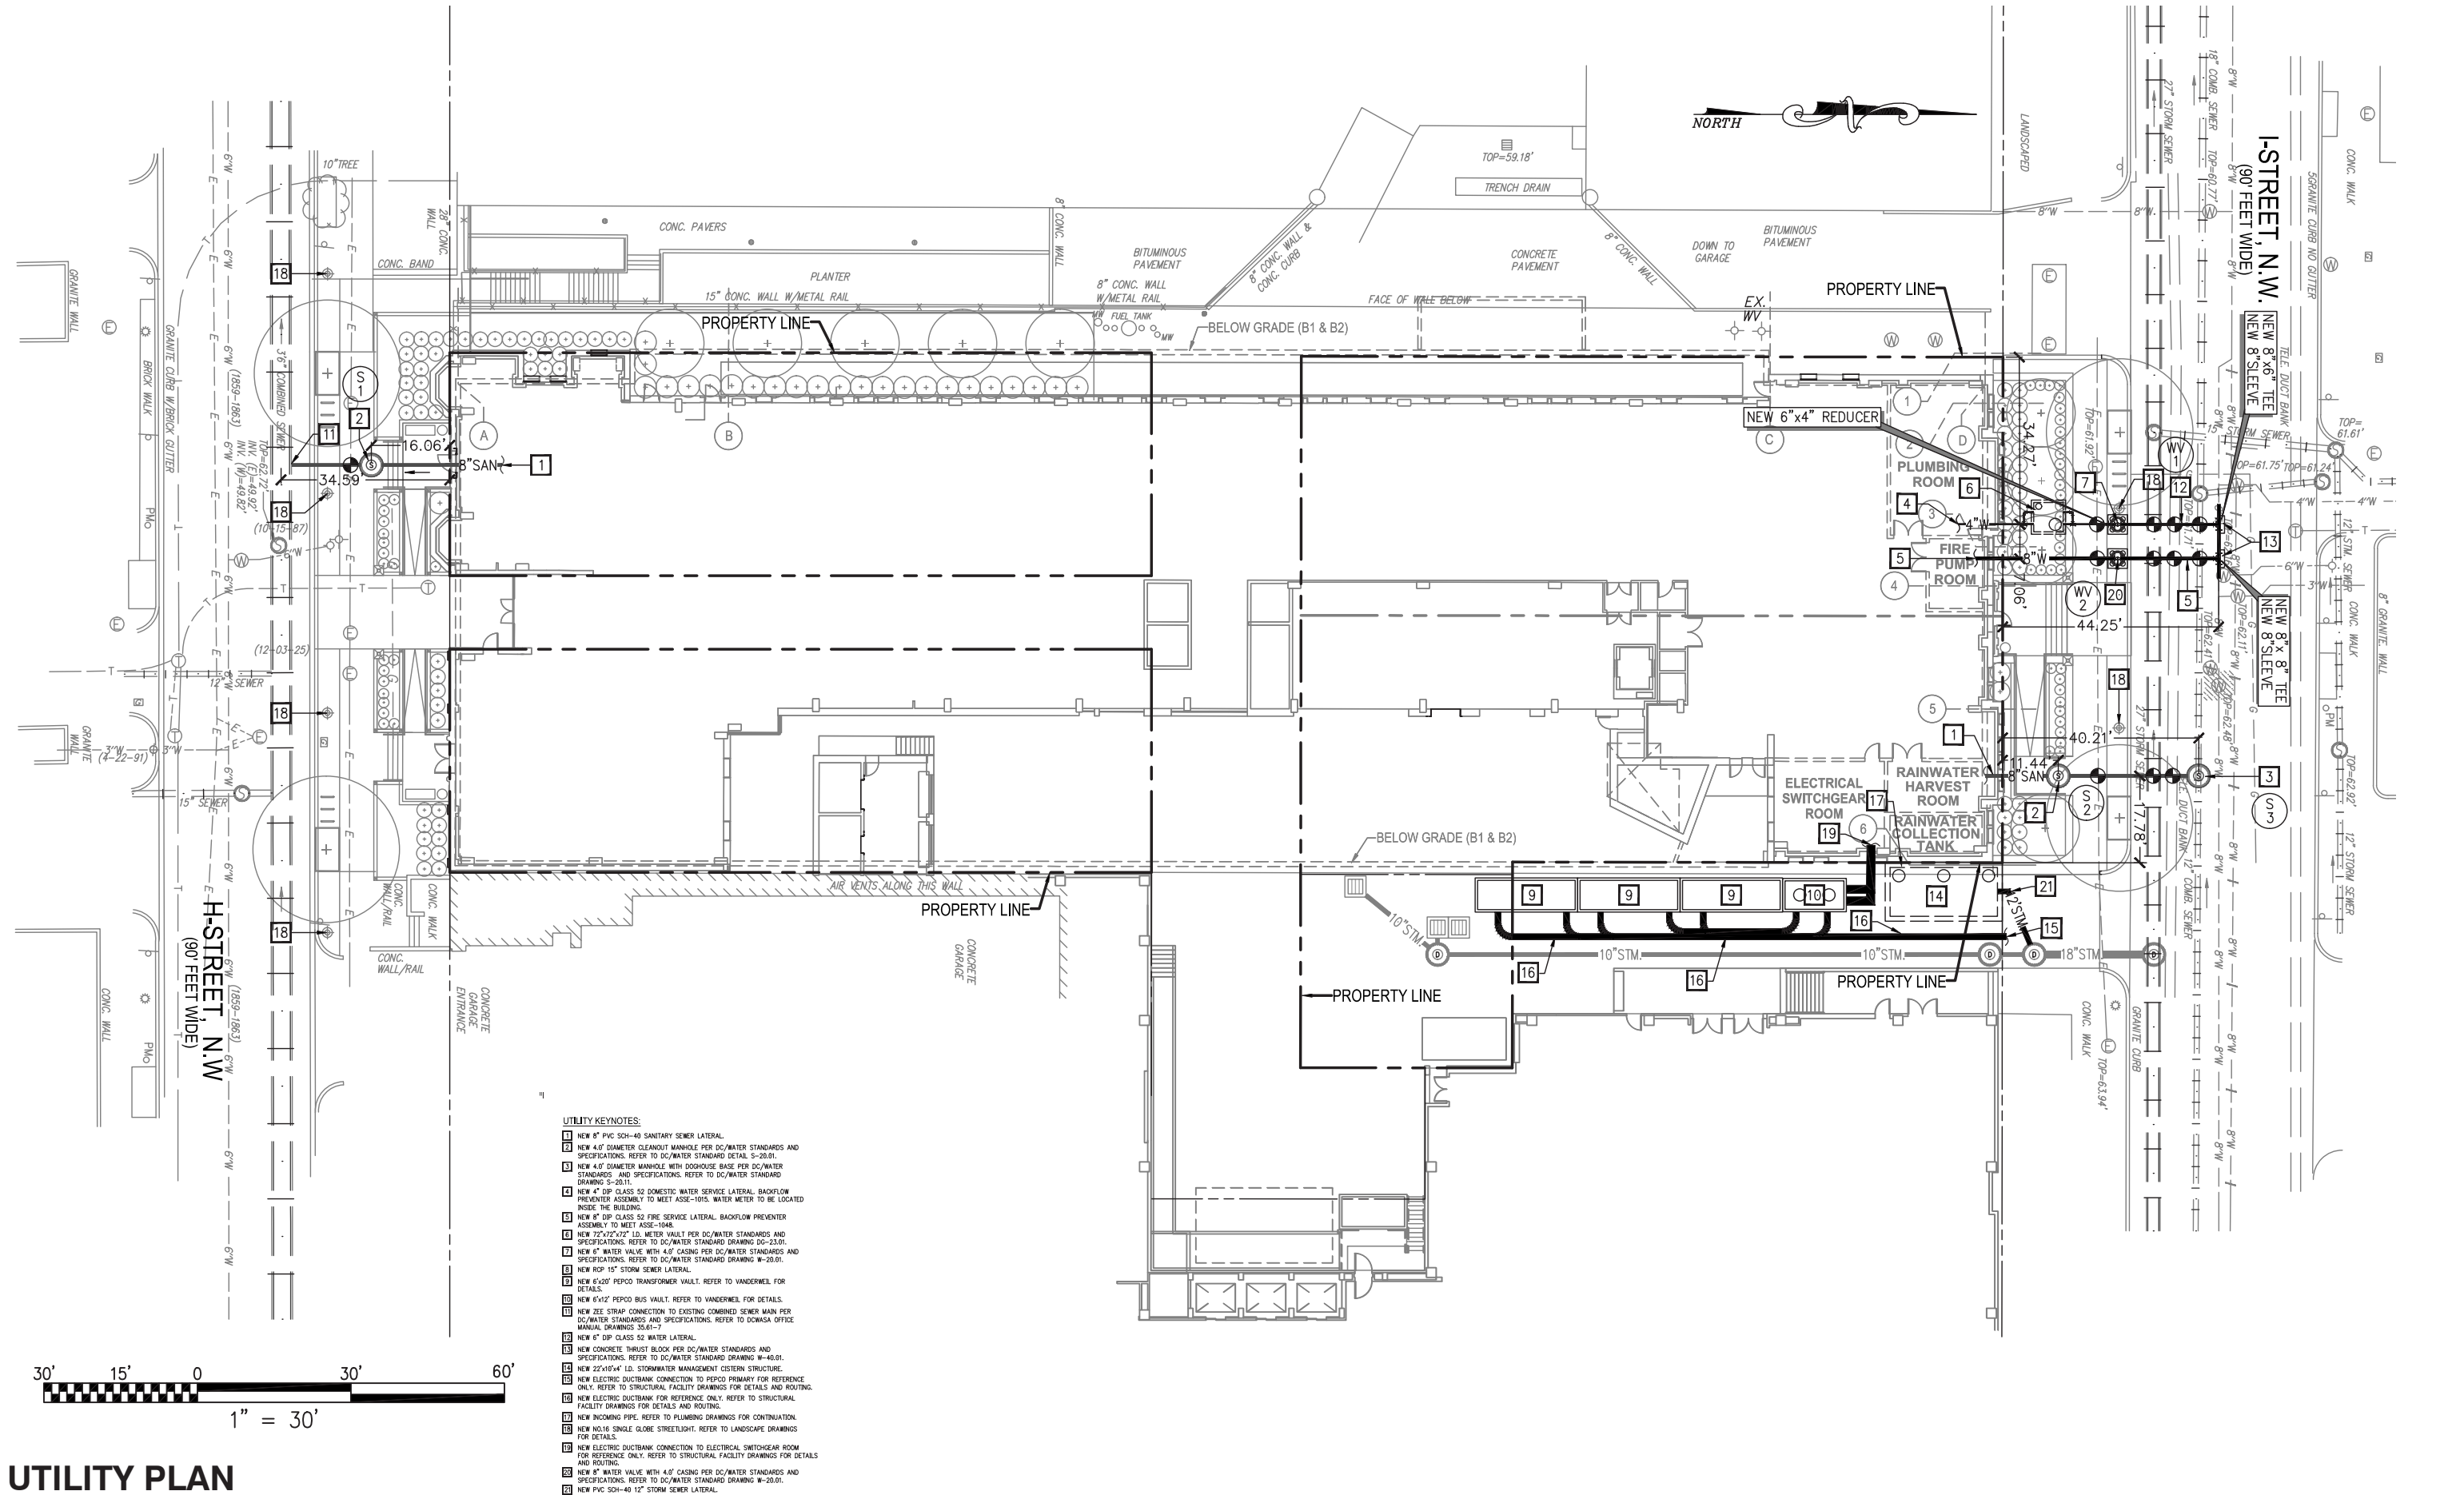

## UTILITY PLAN

C-04

APRIL 30, 2013

THE GEORGE WASHINGTON UNIVERSITY FOGGY BOTTOM CAMPUS  
SITE 77A RESIDENCE HALL  
Second Stage PUD Application  
Case No. 06-11J/06-12J

AYERS  
SAINT  
GROSS