




Overlay of 2000 Mount Vernon Campus Plan Over Existing Conditions

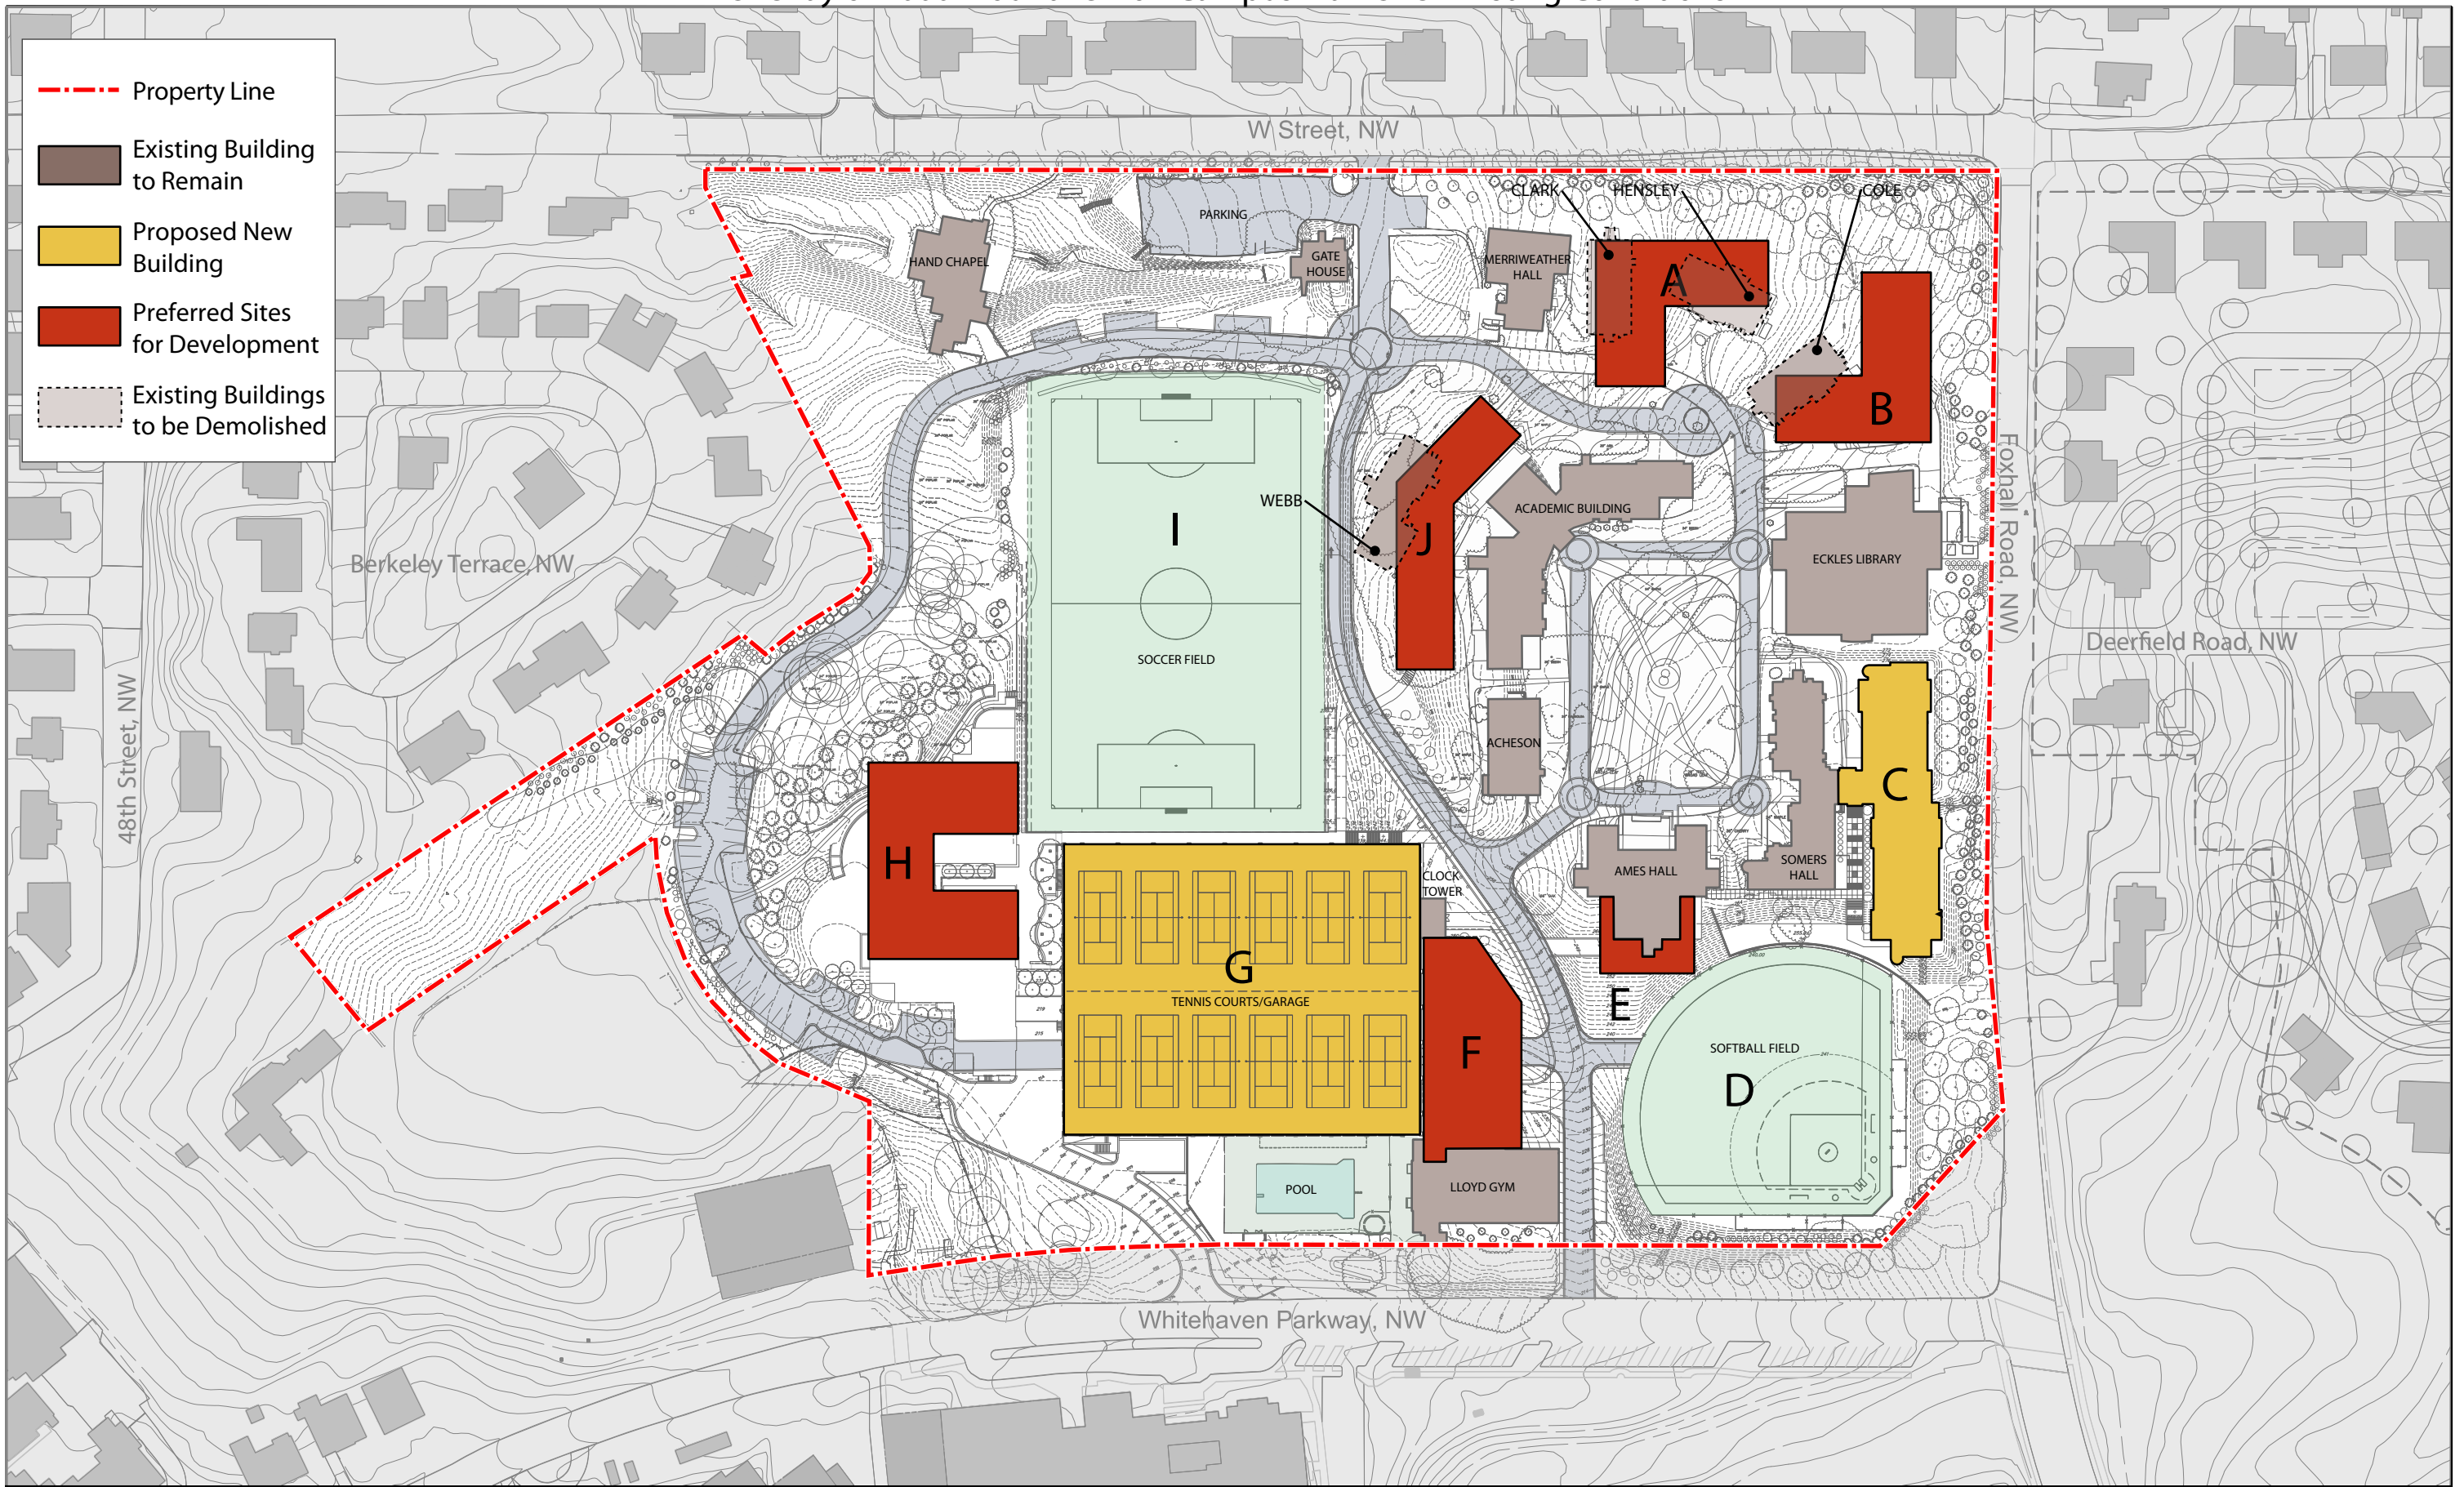


Overlay of 2010 Mount Vernon Campus Plan Over Existing Conditions

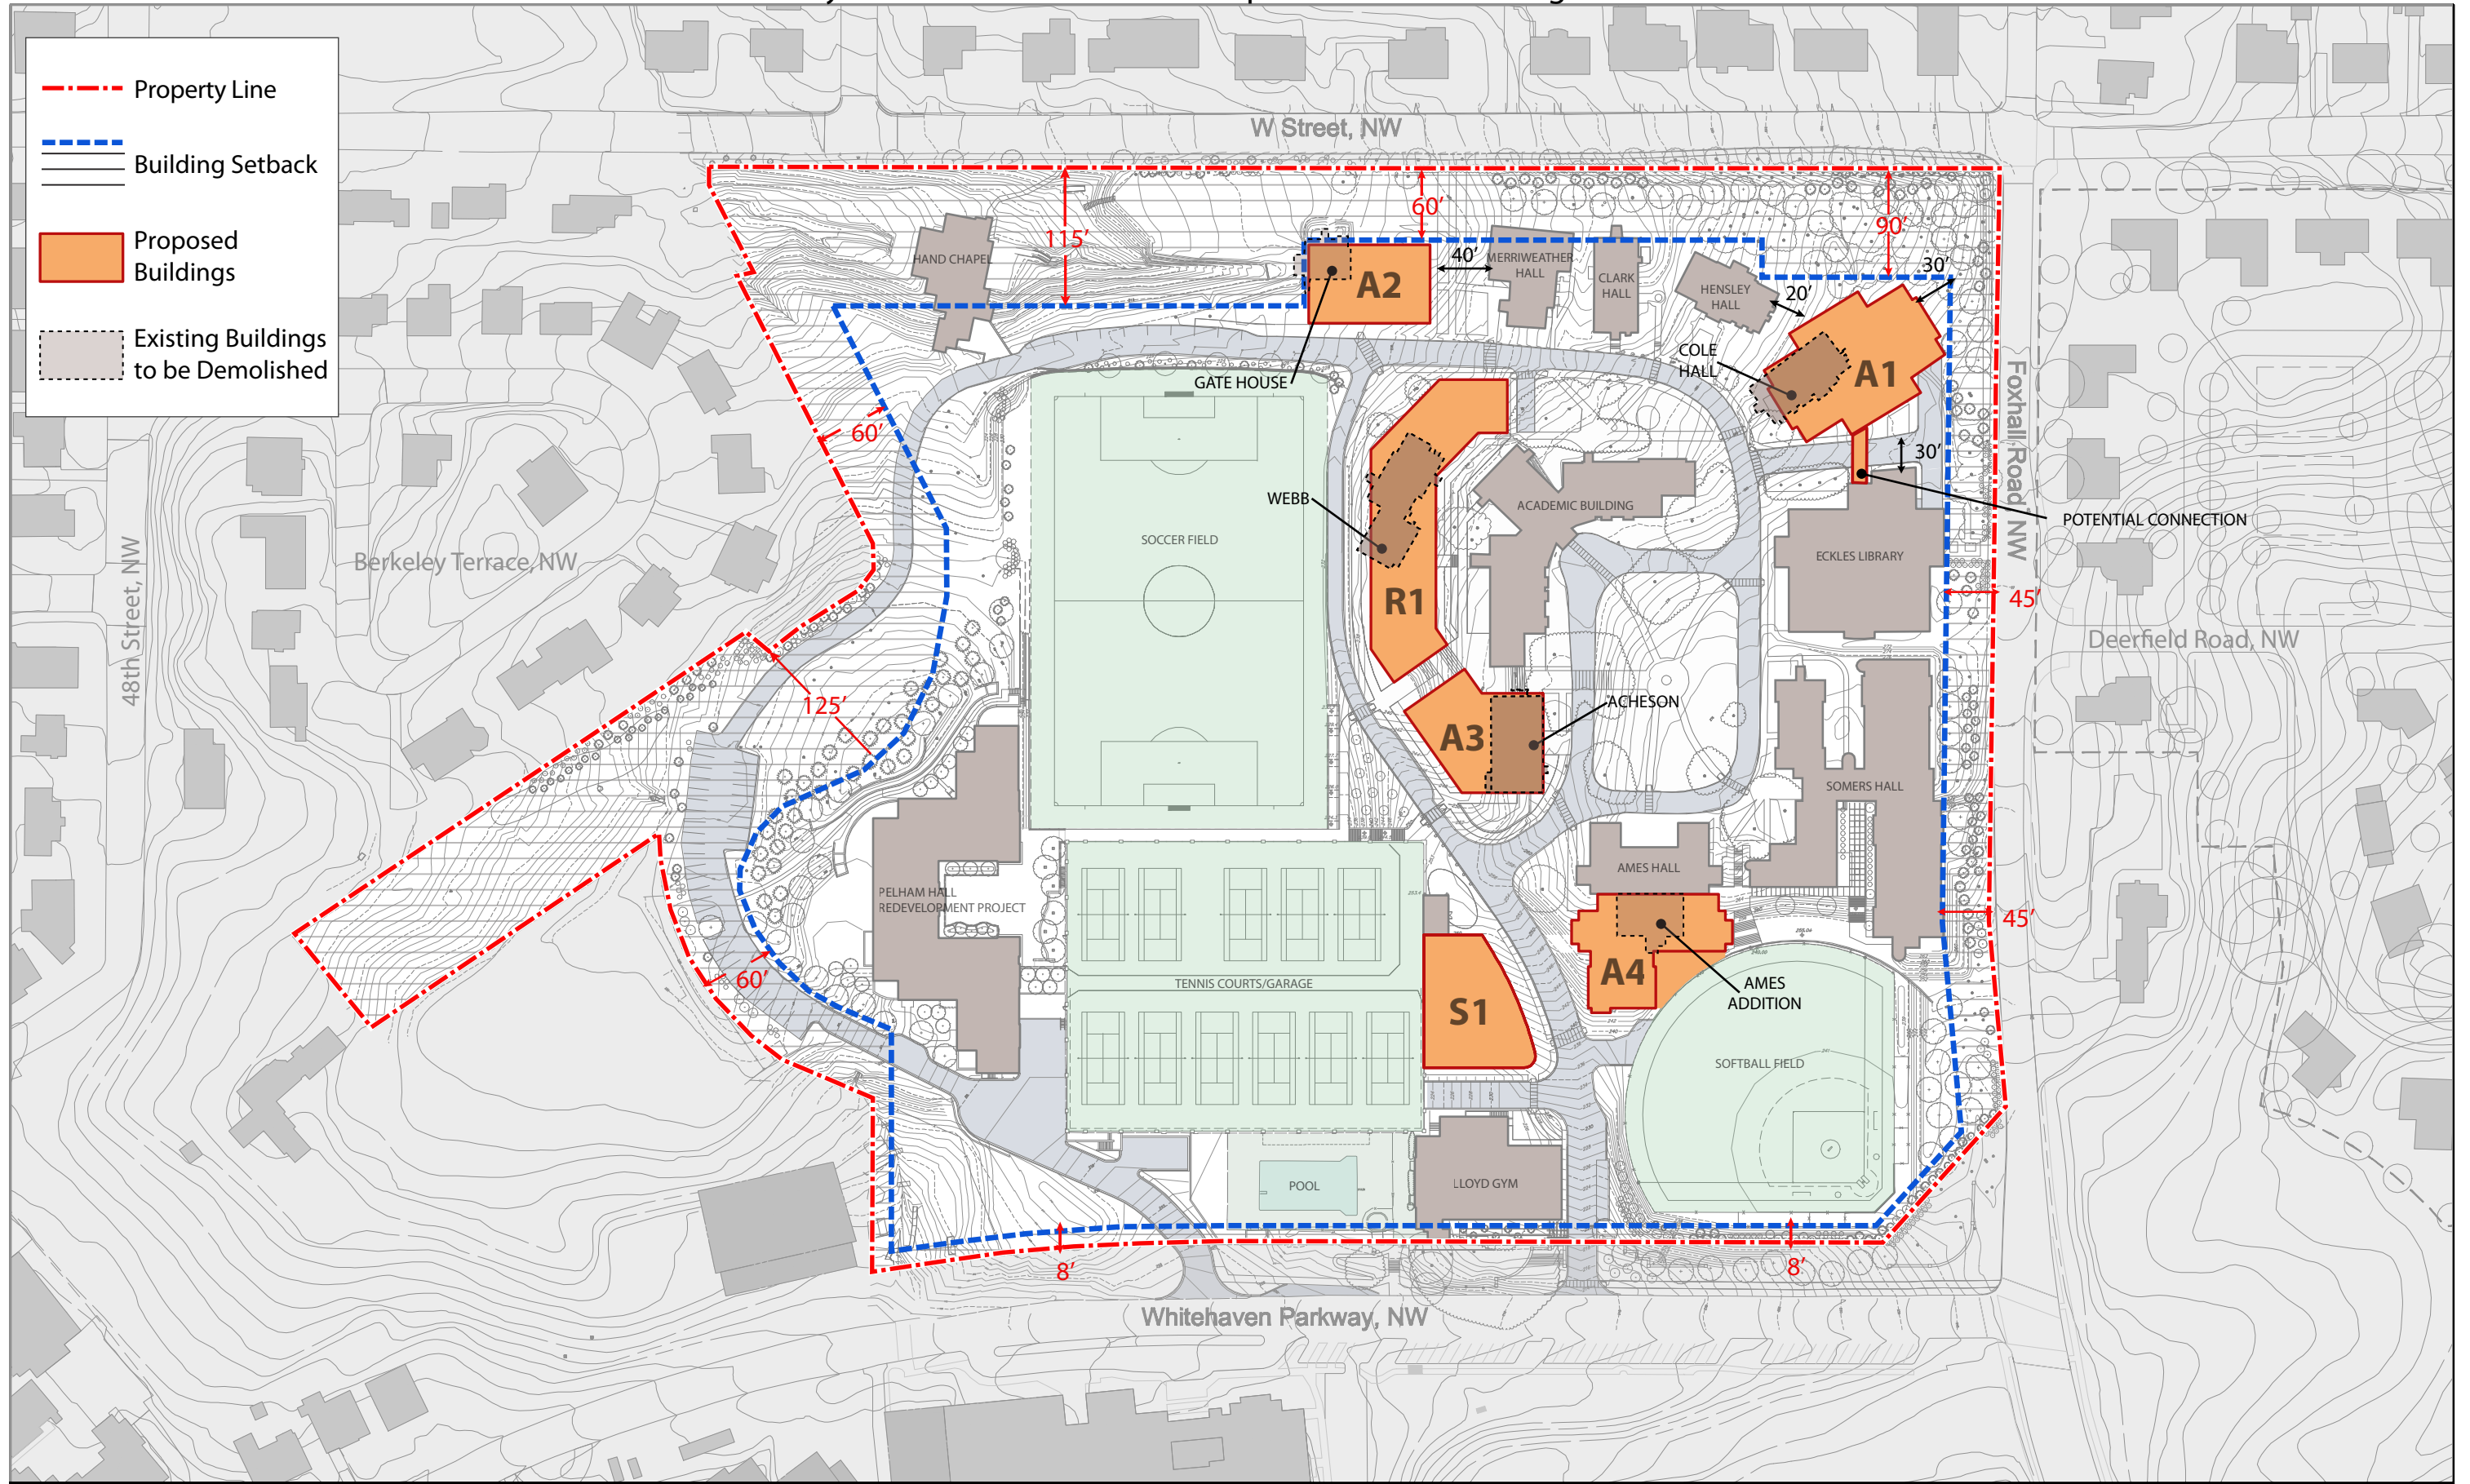


Relative Heights of Development Sites 2000 Plan Hillside B Elevation/Section

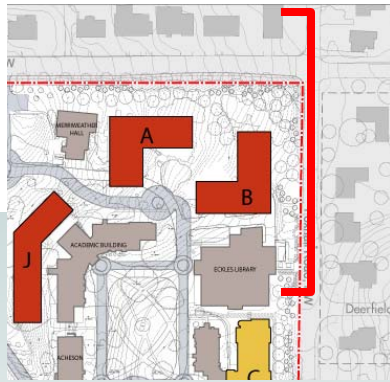


Key Plan

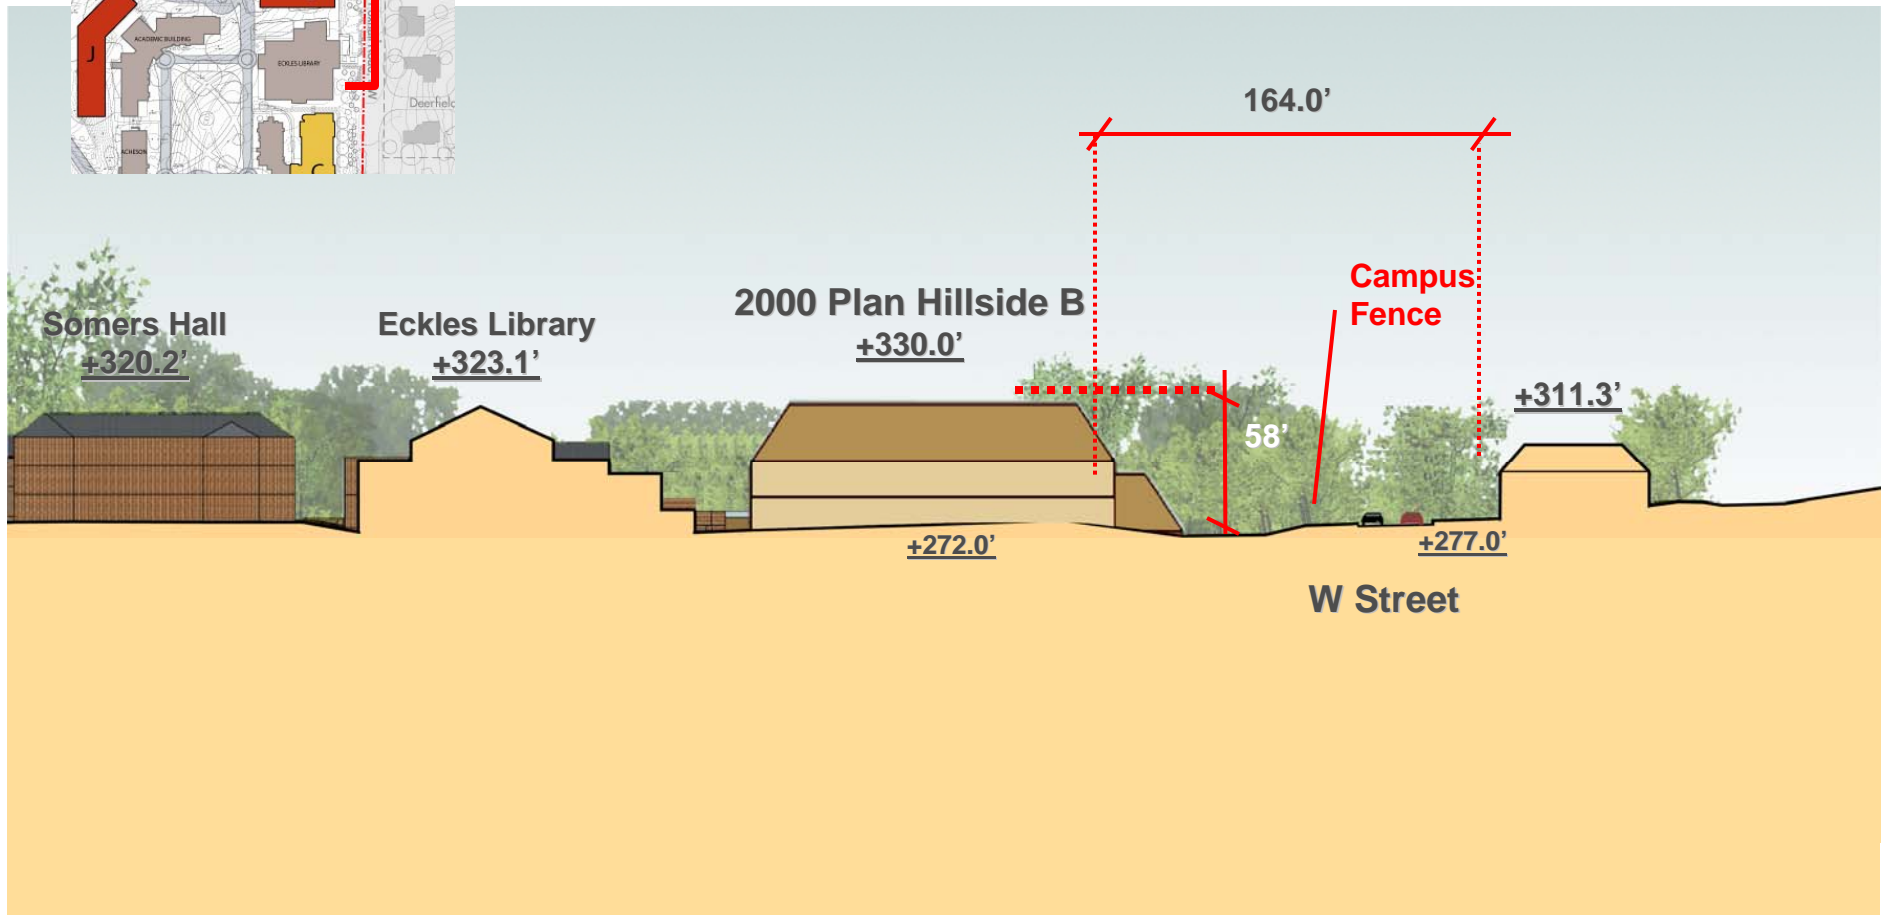

Relative Heights of Development Sites Site A1 Elevation/Section

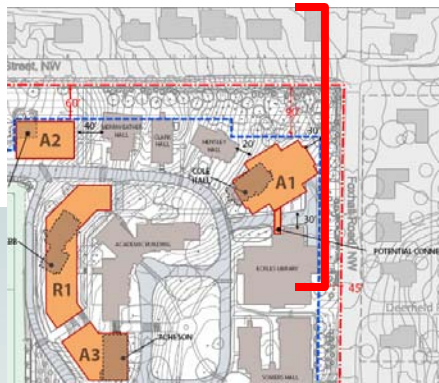

Key Plan

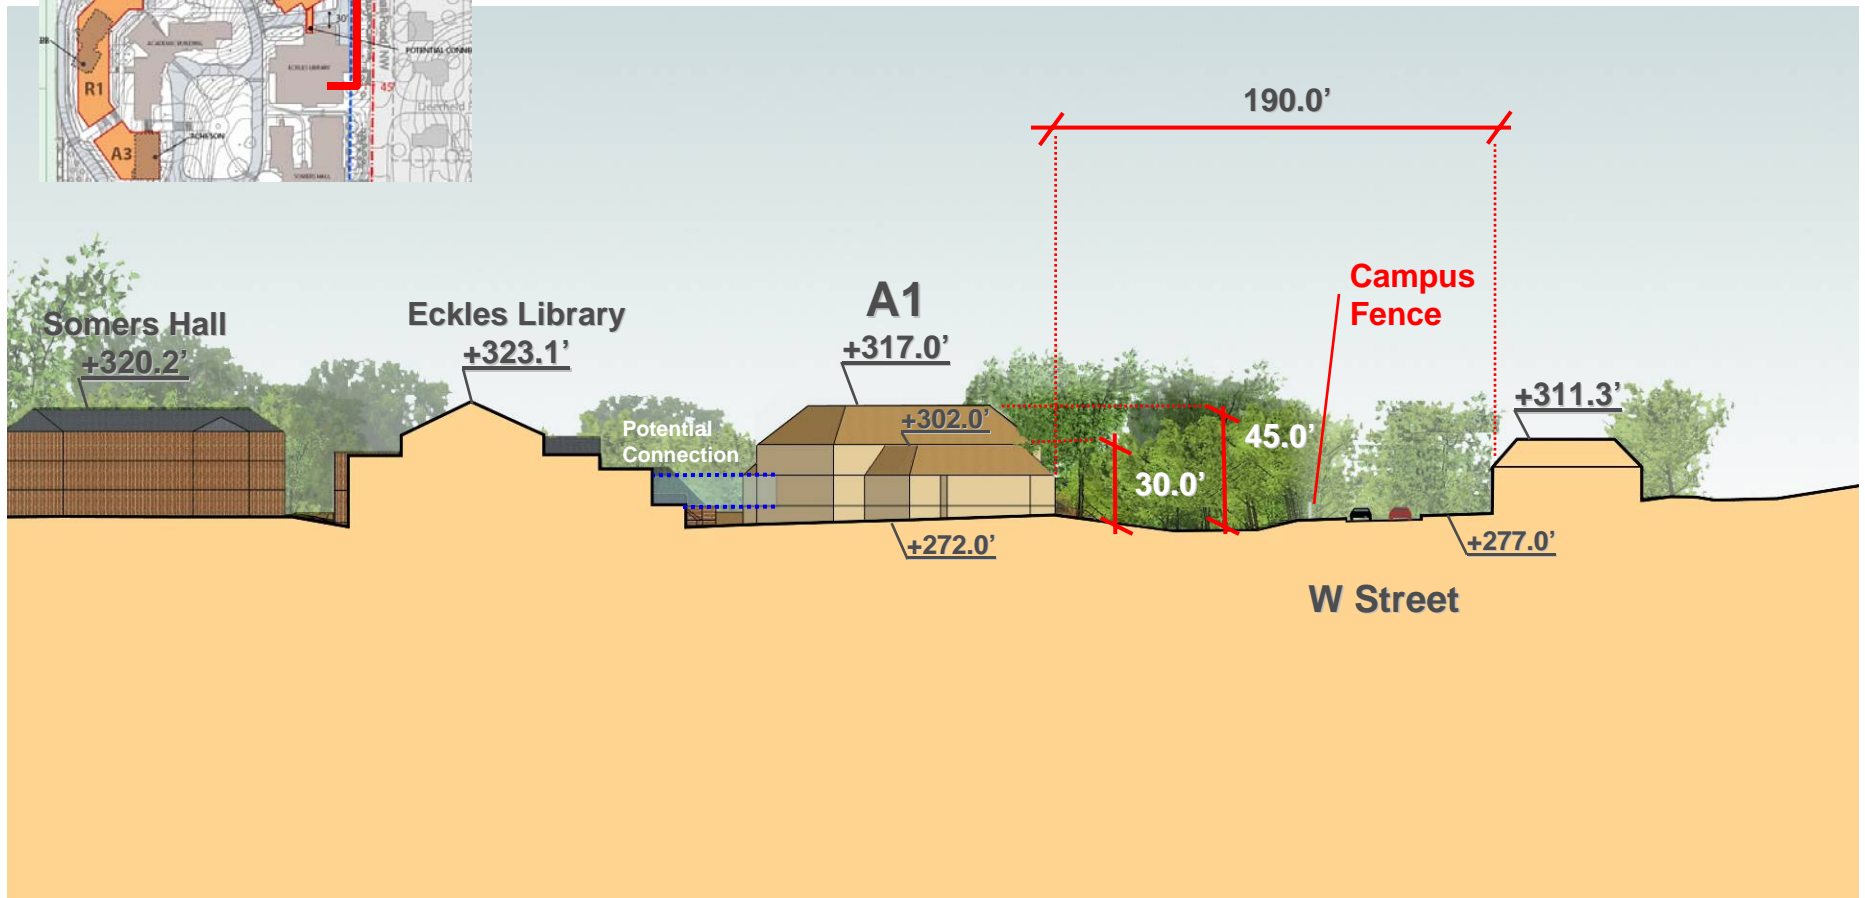

Foxhall Rd & W St – Existing View



Foxhall Rd & W St – Approved 2000 Plan Hillside B View



Foxhall Rd & W St – 2010 Plan Proposed A1 View

