




REVISED OFFICE DESIGN - VIEW FROM WEST SIDE OF WASHINGTON CIRCLE




ORIGINAL OFFICE DESIGN - VIEW FROM WASHINGTON CIRCLE



REVISED OFFICE DESIGN - VIEW FROM WASHINGTON CIRCLE

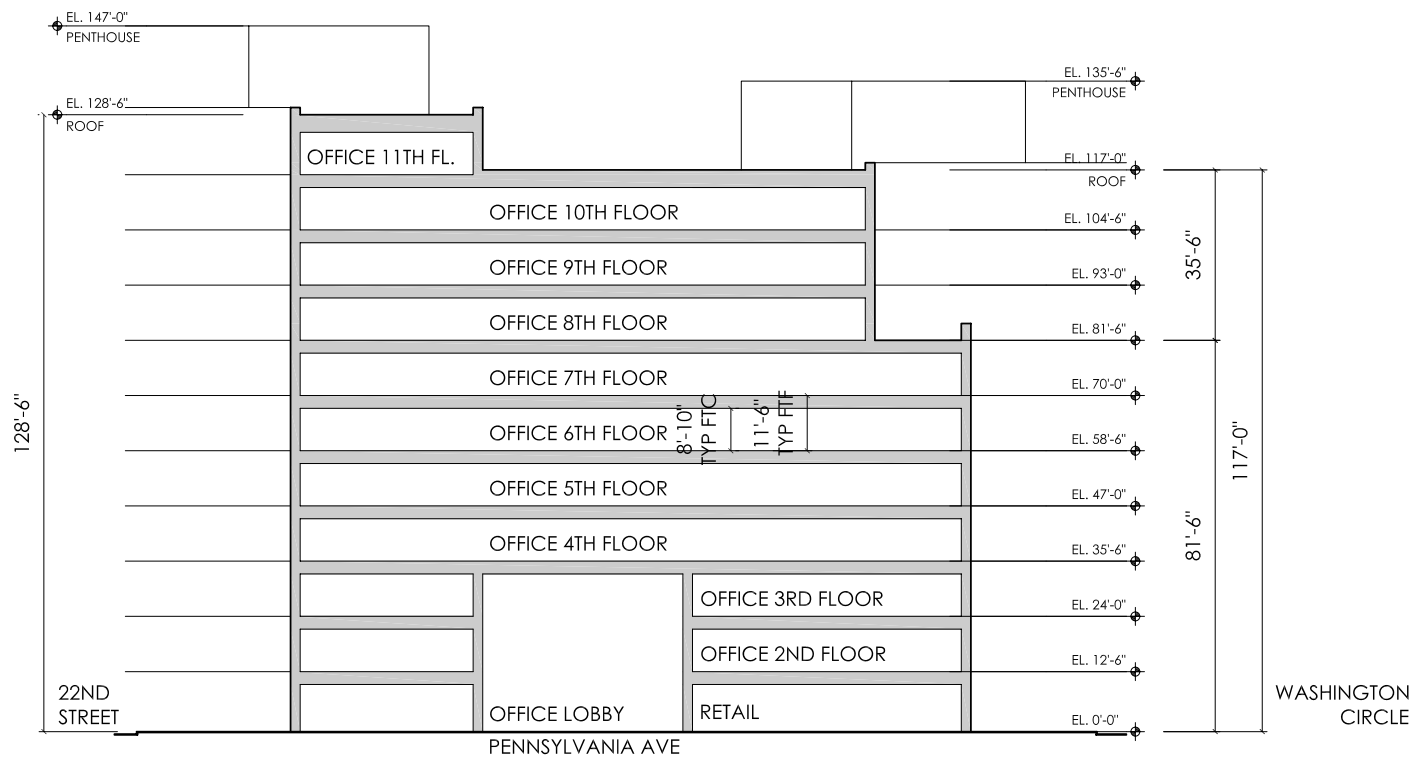


ORIGINAL DESIGN

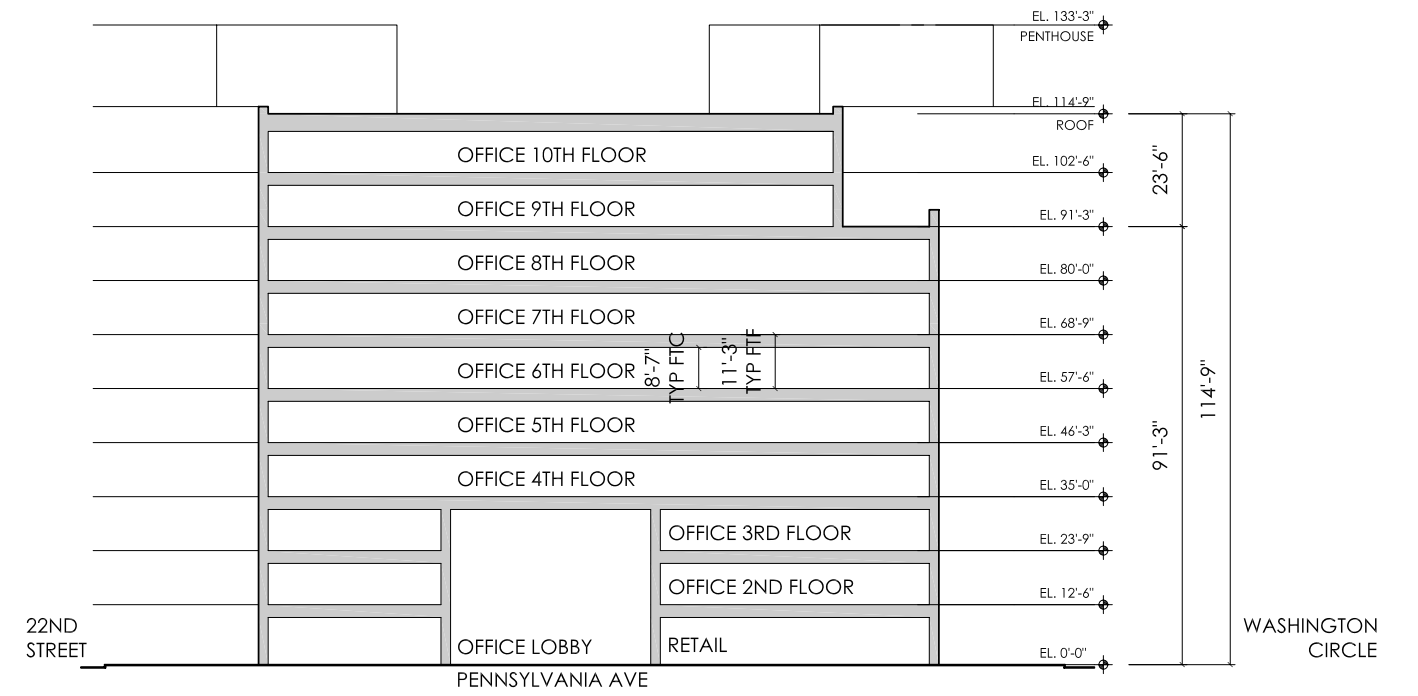

REVISED DESIGN

SECTION DIAGRAMS OF OFFICE COMPONENT AT PENNSYLVANIA AVENUE

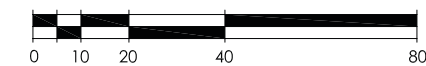

9 APRIL 2007
SCALE: 1"=40'-0"