



5 MIN

10 MIN










SITE PLAN





SQUARE 54 - WASHINGTON CIRCLE











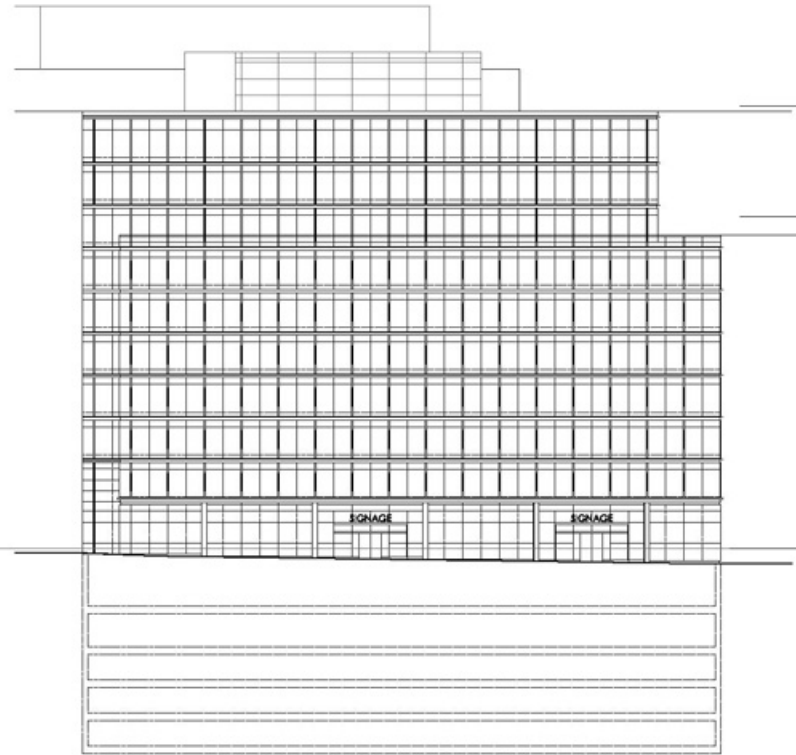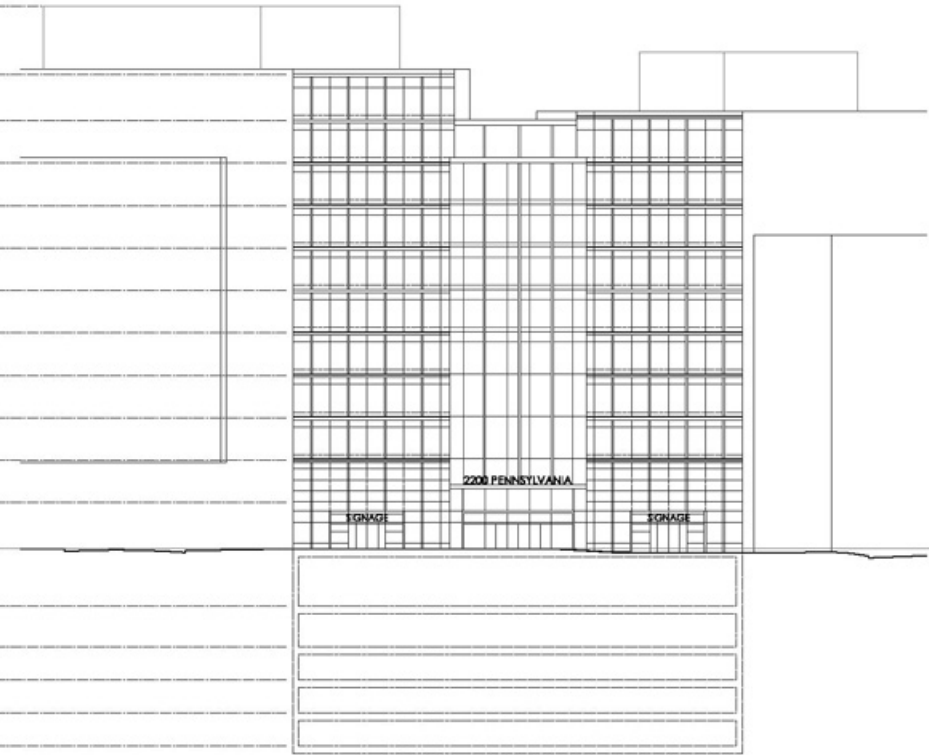


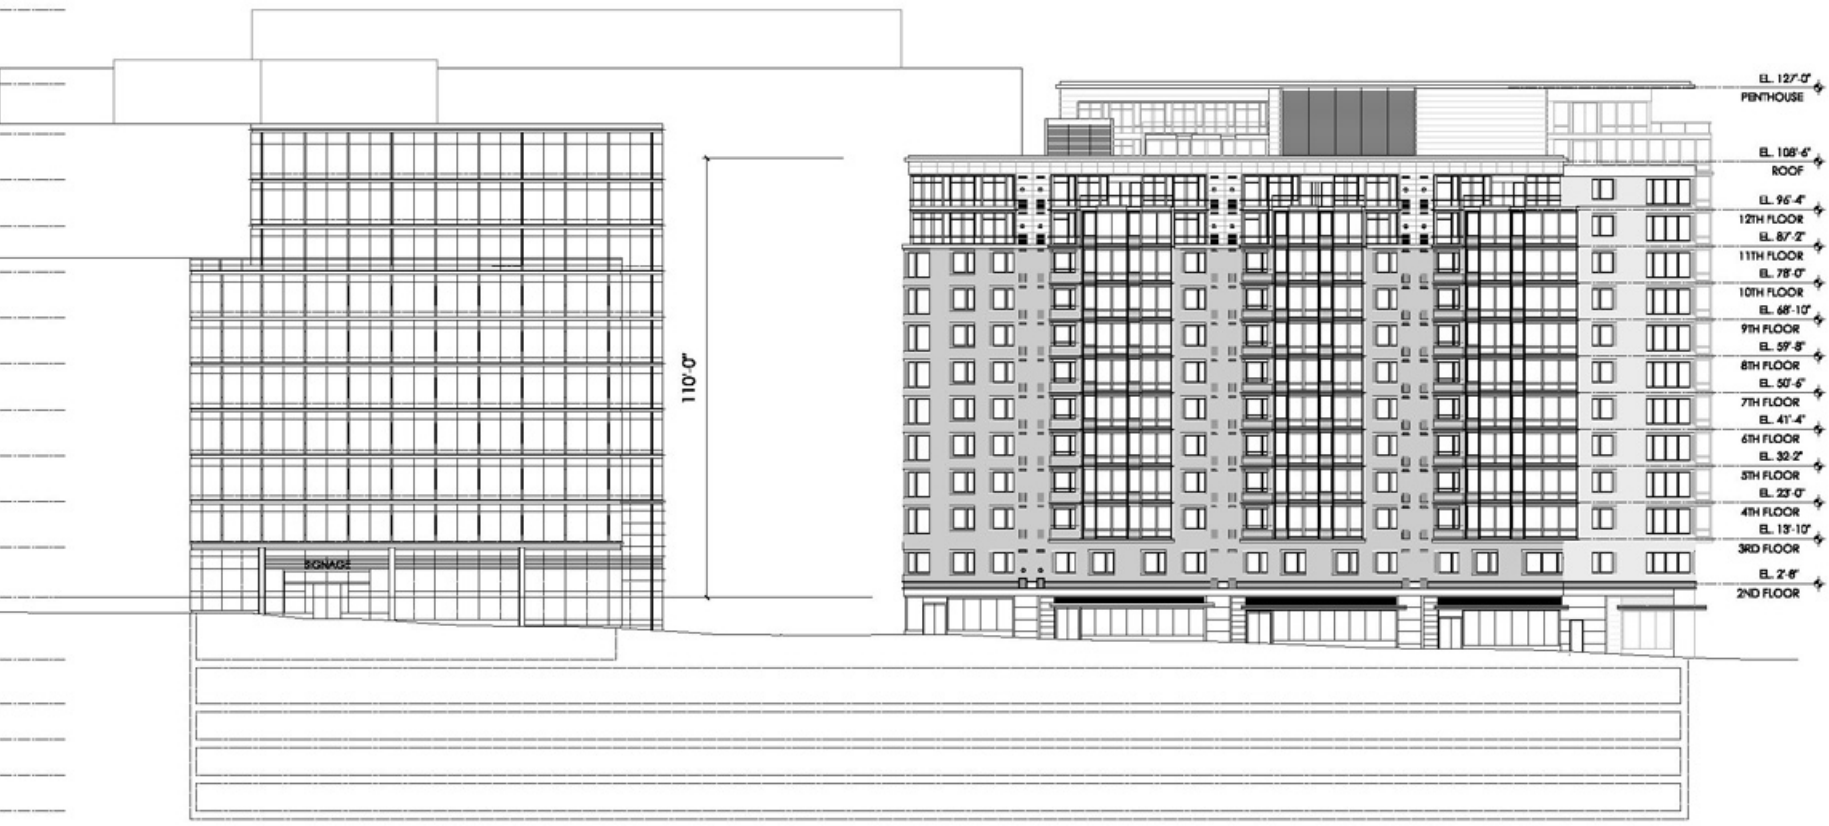

- EL. 127'-0" PENTHOUSE
- EL. 108'-6" ROOF
- EL. 96'-4" 12TH FLOOR
- EL. 87'-2" 11TH FLOOR
- EL. 78'-0" 10TH FLOOR
- EL. 68'-10" 9TH FLOOR
- EL. 59'-8" 8TH FLOOR
- EL. 50'-6" 7TH FLOOR
- EL. 41'-4" 6TH FLOOR
- EL. 32'-2" 5TH FLOOR
- EL. 23'-0" 4TH FLOOR
- EL. 13'-10" 3RD FLOOR
- EL. 2'-8" 2ND FLOOR



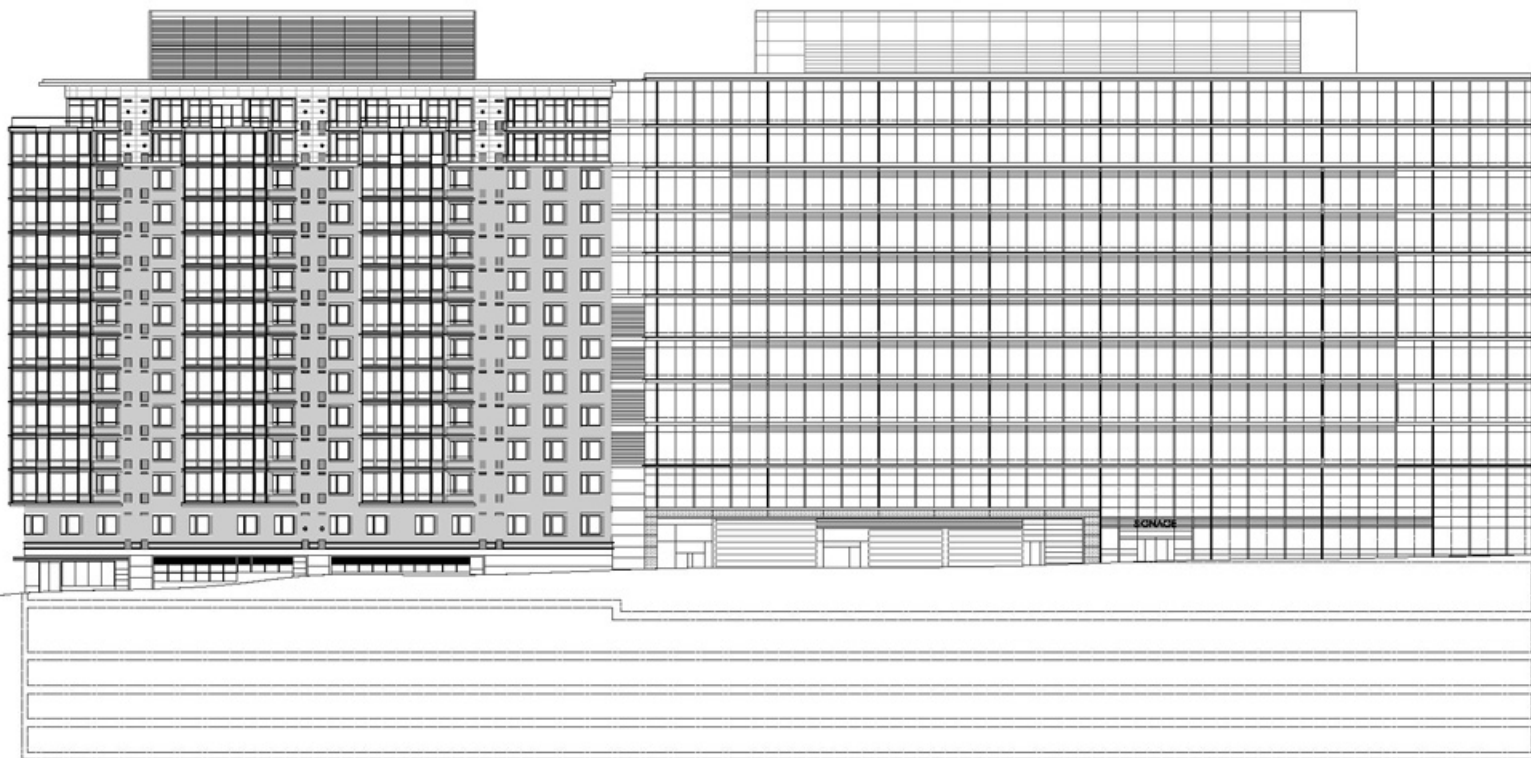

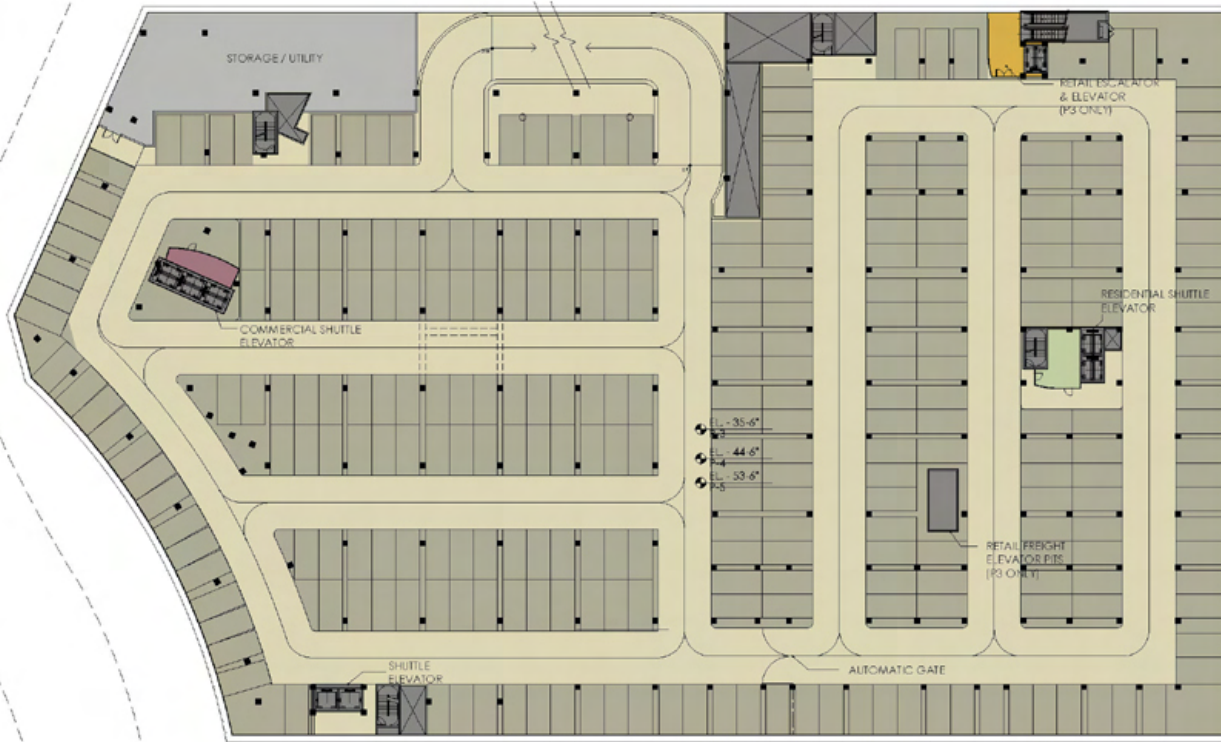




A2.01 PARKING LEVEL P5 TO P3




 6 MAY 2006
 SCALE: 1"=20'-0"

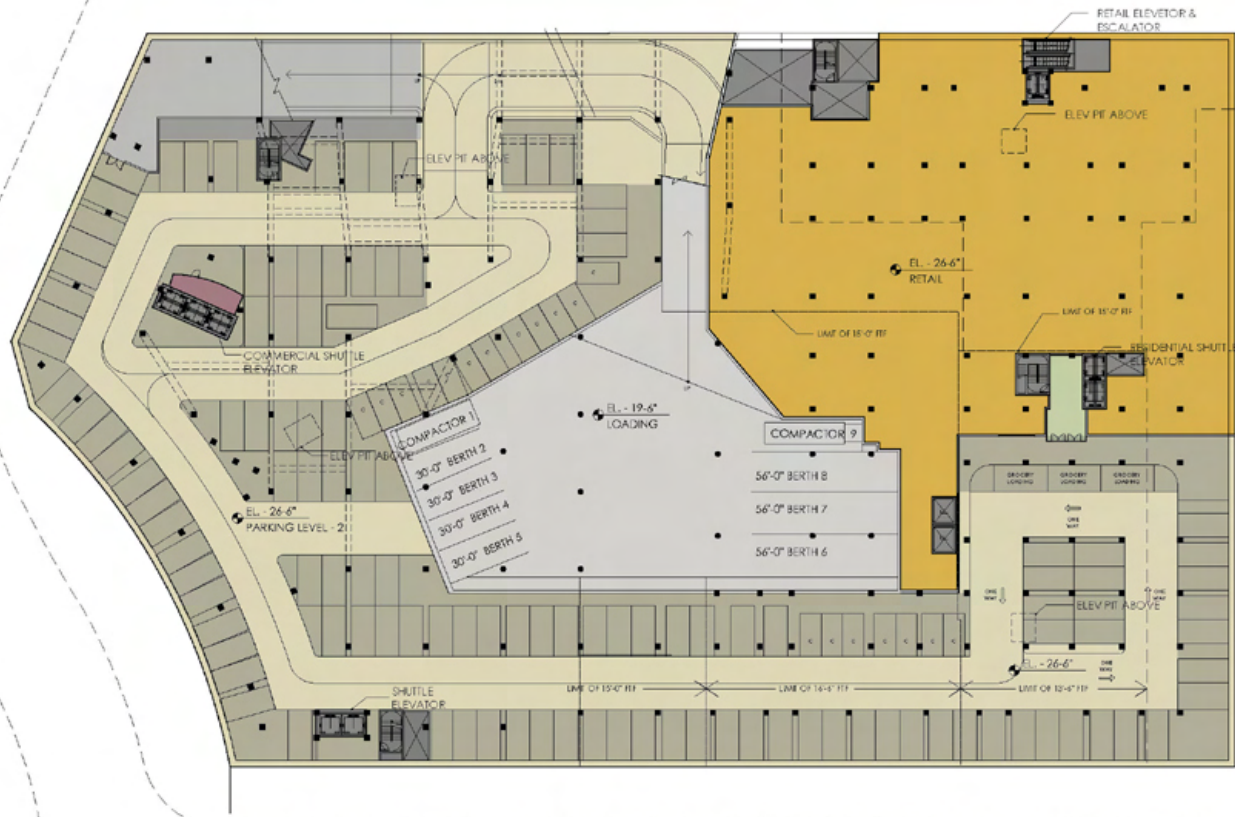SQUARE 54 - WASHINGTON CIRCLE




A2.02 PARKING LEVEL P2




A2.03 PARKING LEVEL -1 RESIDENTIAL +1


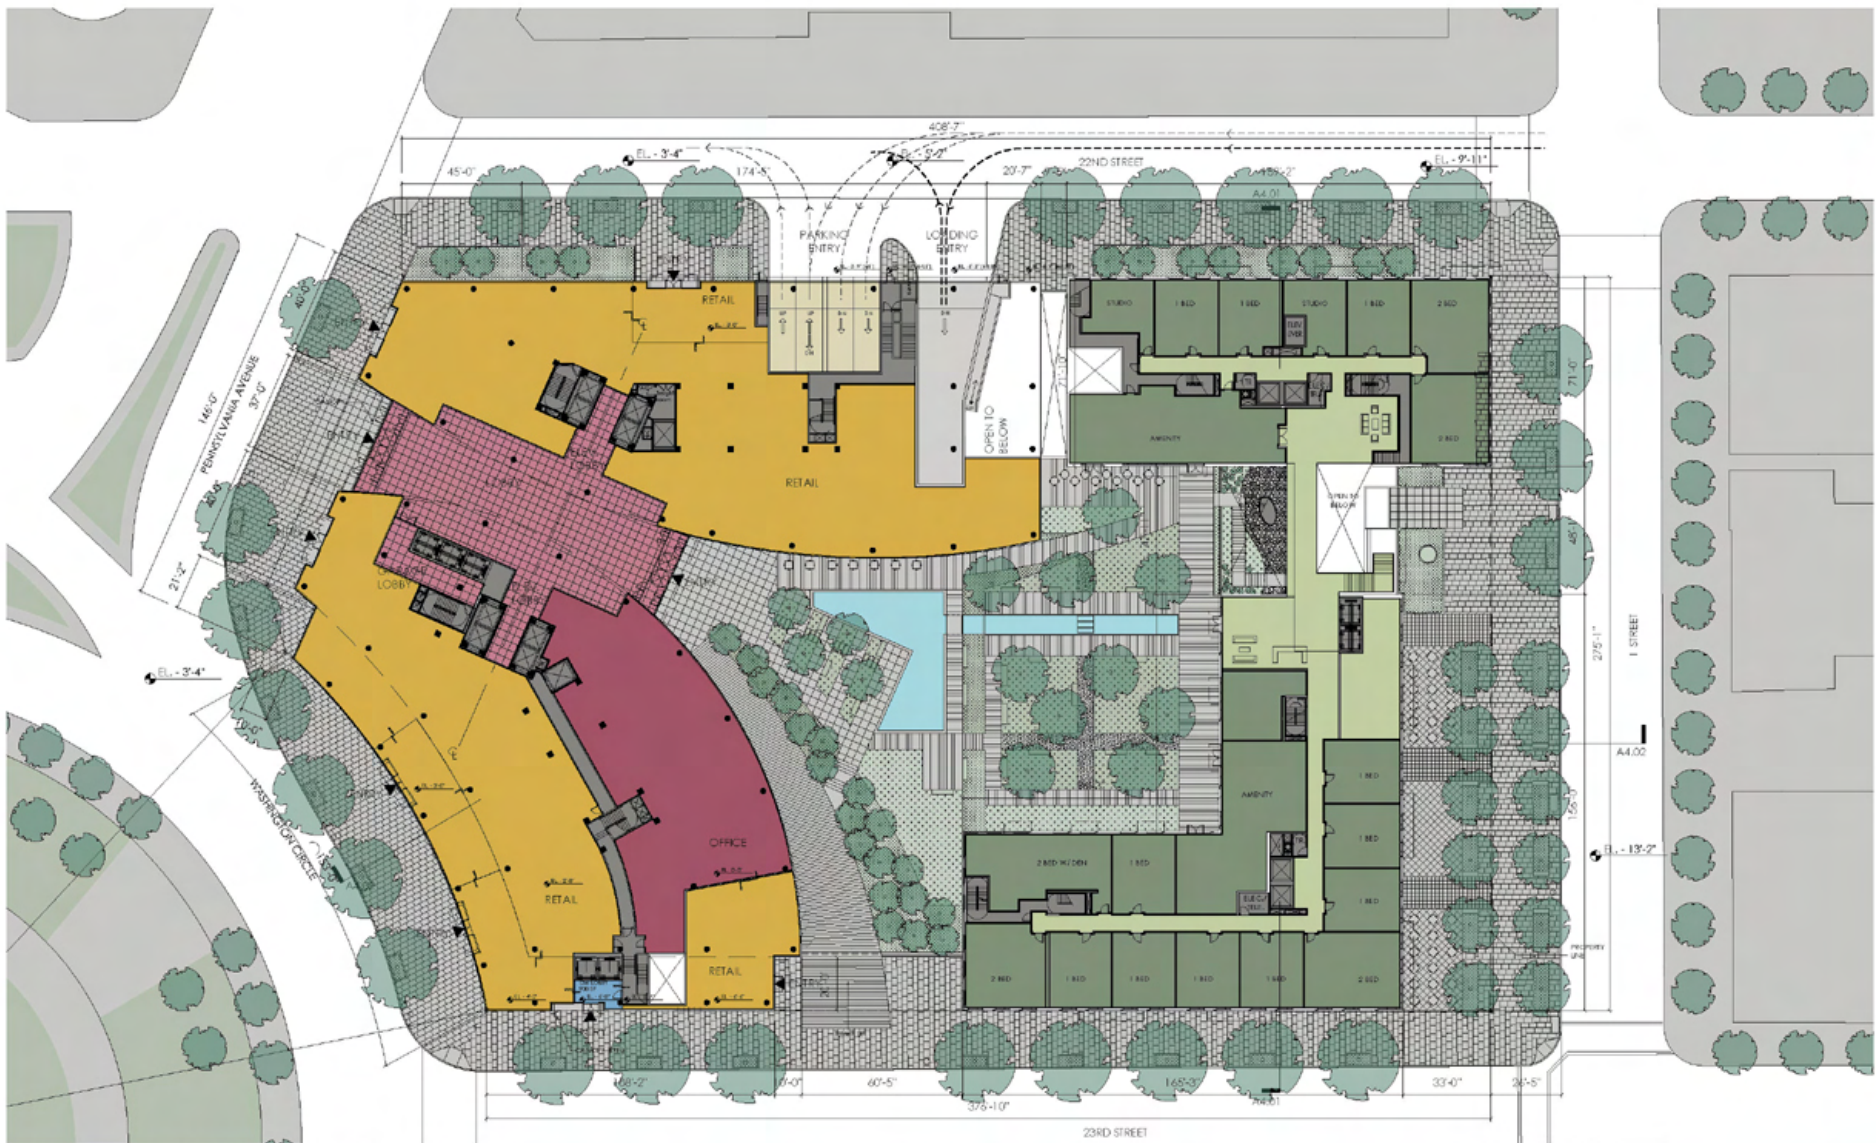

A2.04 OFFICE FLOOR 1 / RESIDENTIAL FLOOR 2





A2.06 OFFICE FLOOR 3 / RESIDENTIAL FLOORS 4-8




SCALE: 1/8" = 1'-0"

SQUARE 54 - WASHINGTON CIRCLE

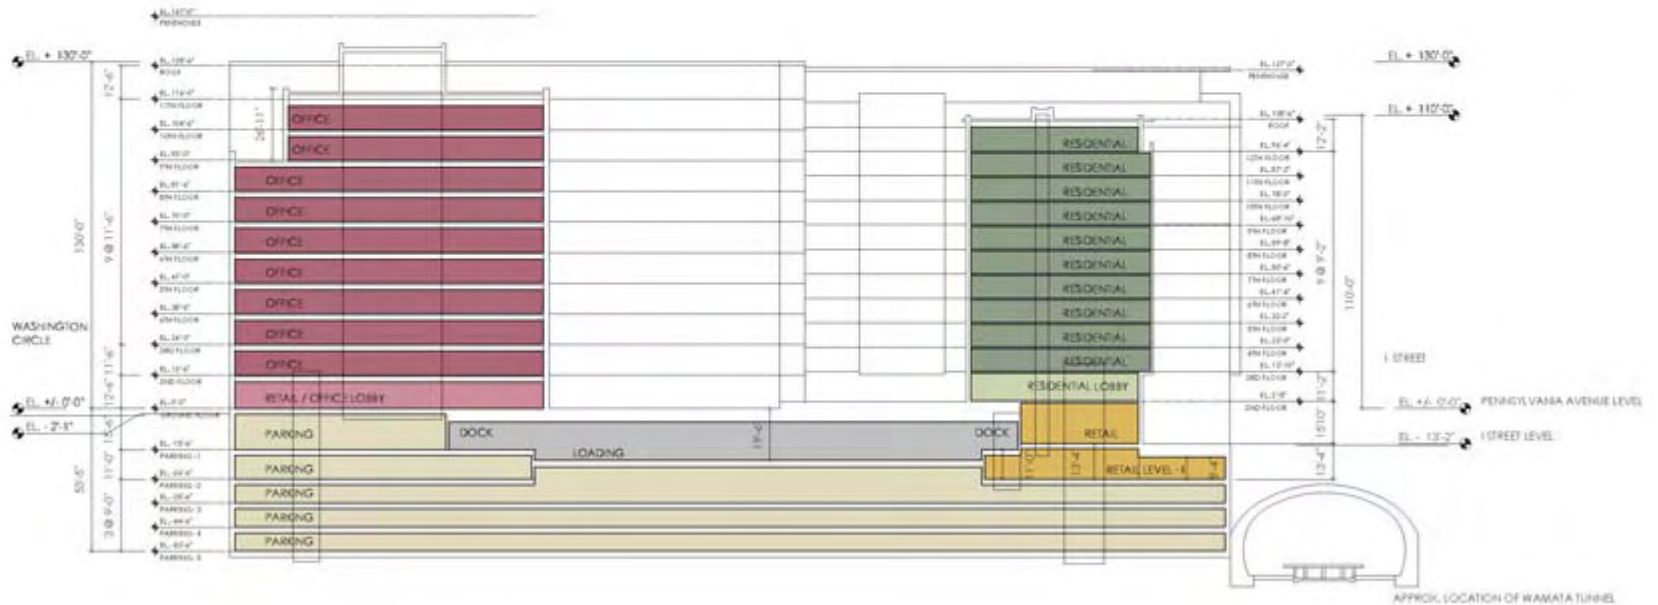

A4.02 LONGITUDINAL SECTION THROUGH SITE

