



LEVEL B2 FLOOR PLAN

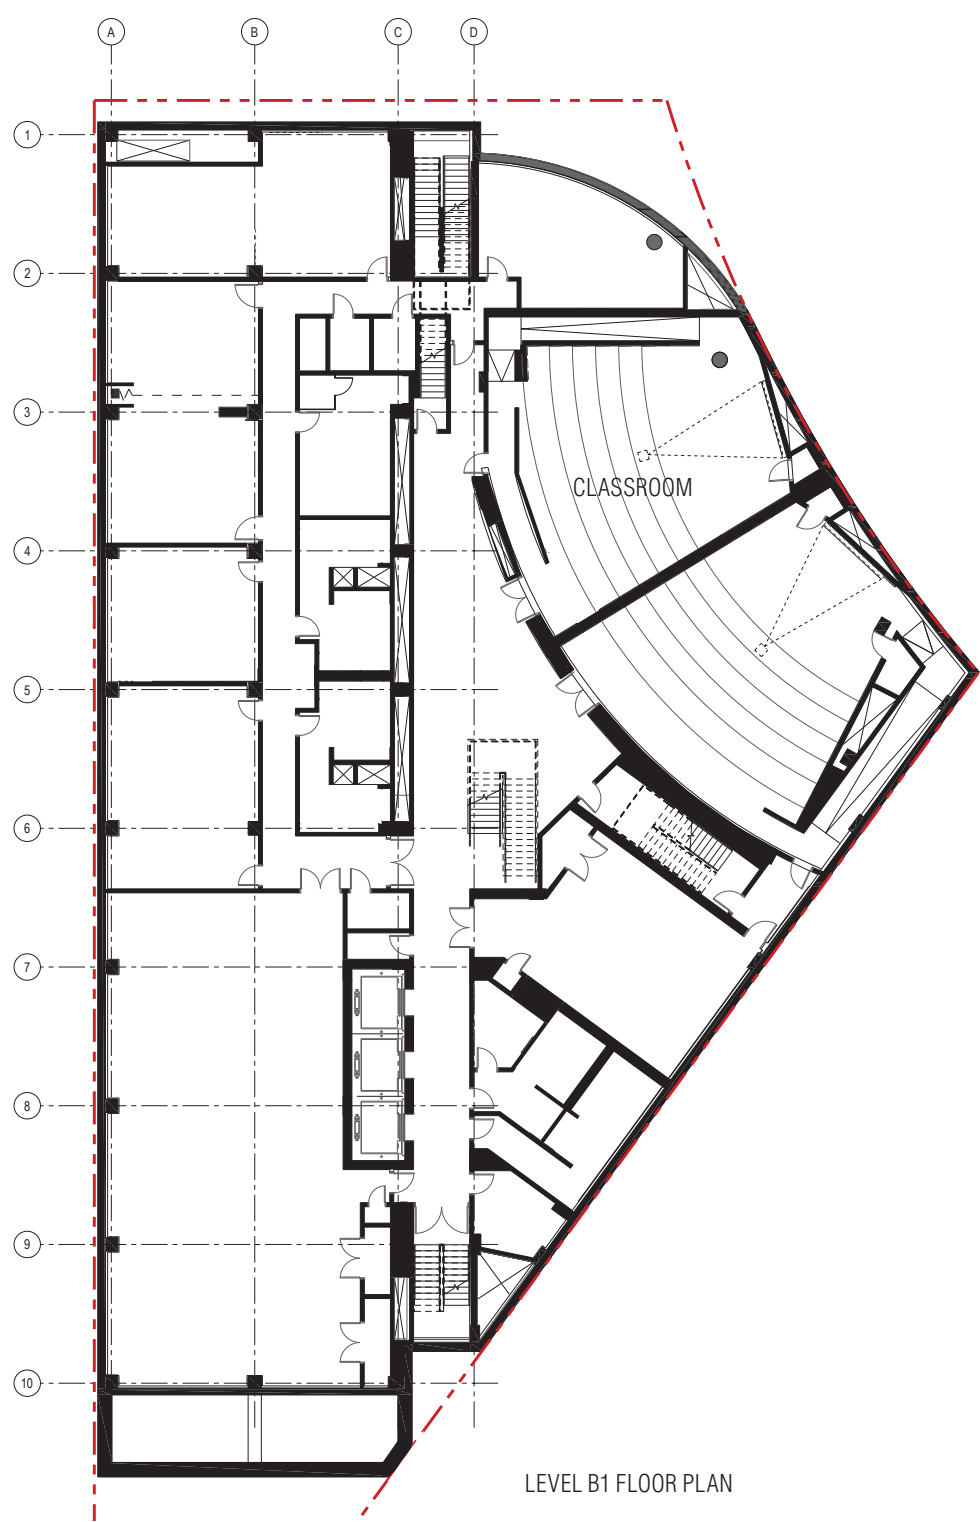

LEVEL B1 FLOOR PLAN

NOTE: INTERIOR LAYOUTS ARE ILLUSTRATIVE ONLY AND SUBJECT TO CHANGE ON FINAL PLAN

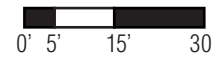







REPRESENTATIVE UPPER LEVEL FLOOR PLAN (LEVEL 4 SHOWN)



REPRESENTATIVE UPPER LEVEL FLOOR PLAN (LEVEL 5 SHOWN)

NOTE: INTERIOR LAYOUTS ARE ILLUSTRATIVE ONLY AND SUBJECT TO CHANGE ON FINAL PLAN



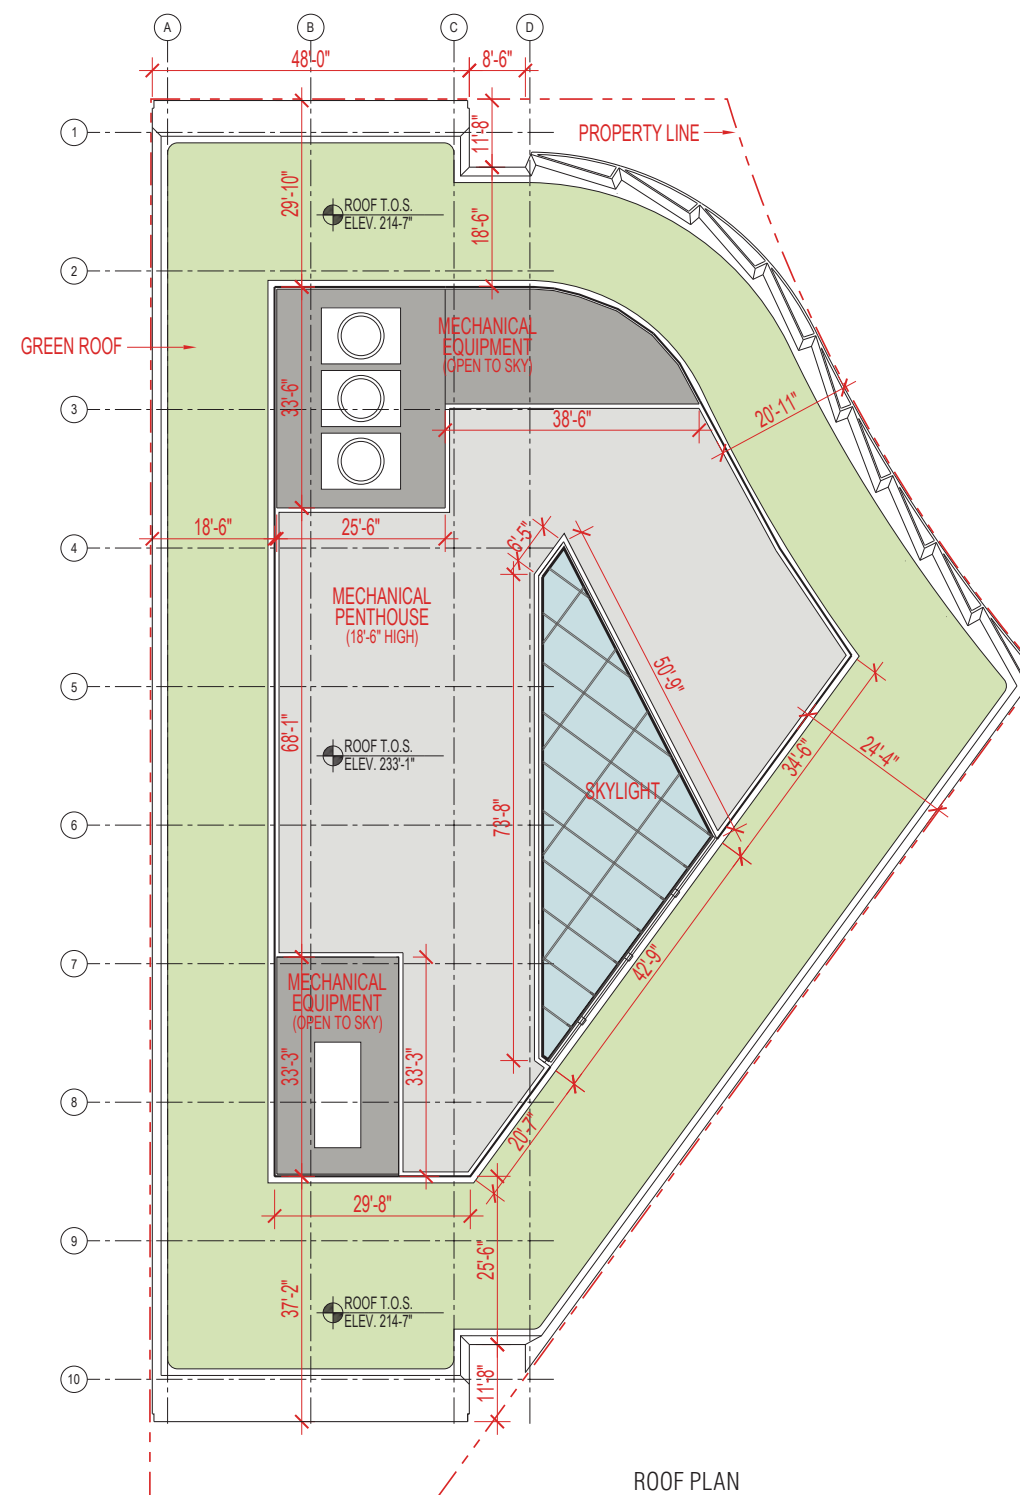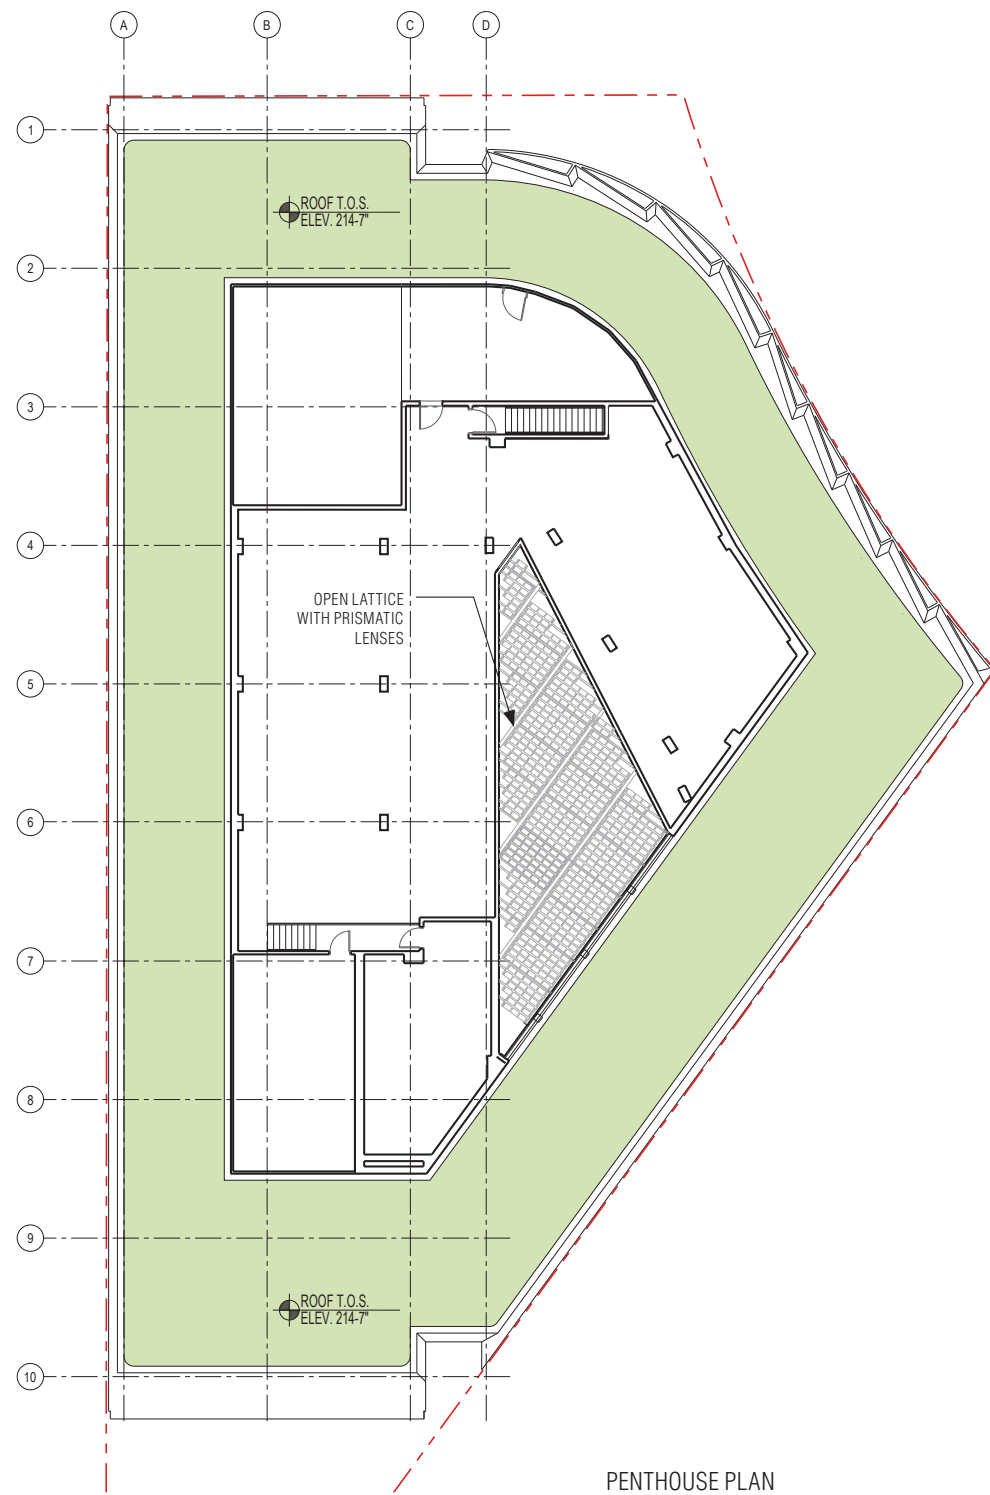

PENTHOUSE AND ROOF PLANS