




SECTION A-A @ I STREET

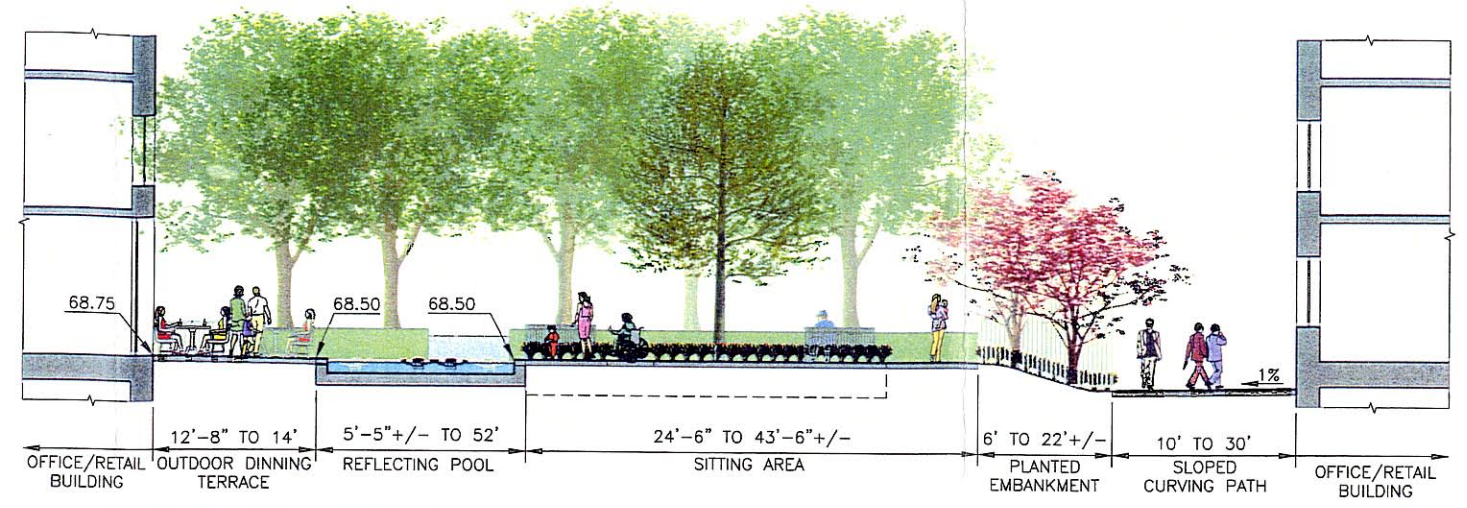

SECTION C-C @ COURTYARD

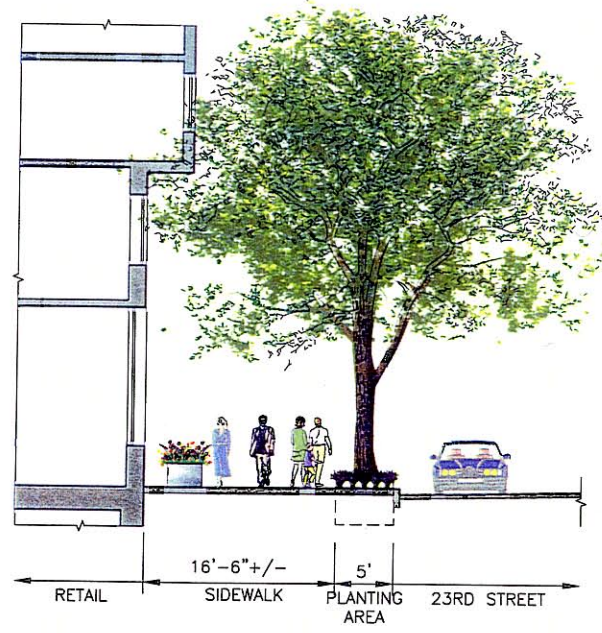

SECTION B-B @ 23RD STREET

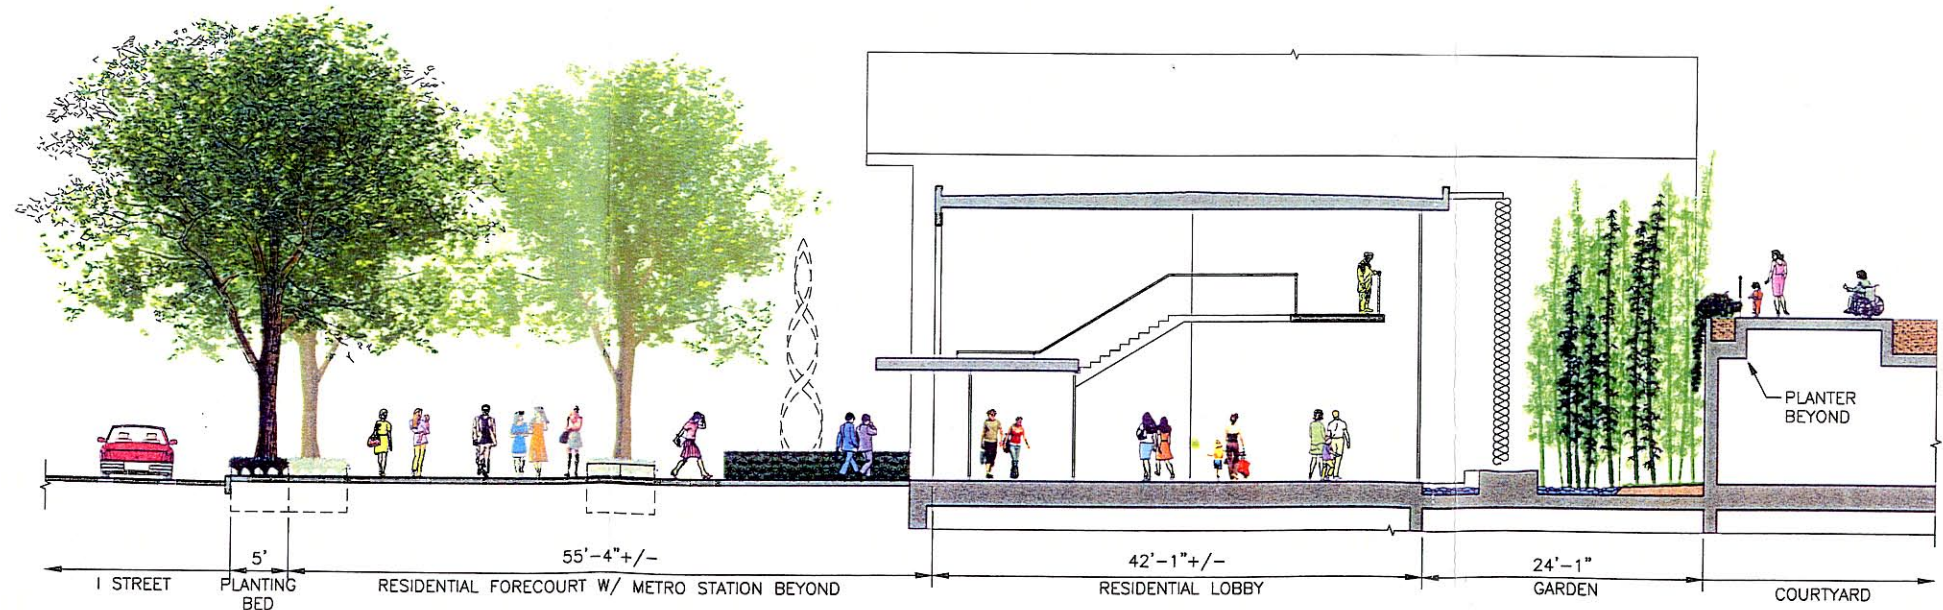

SECTION D-D @ RAINWATER GARDEN & RESIDENTIAL LOBBY

L1.02 SITE SECTIONS

